
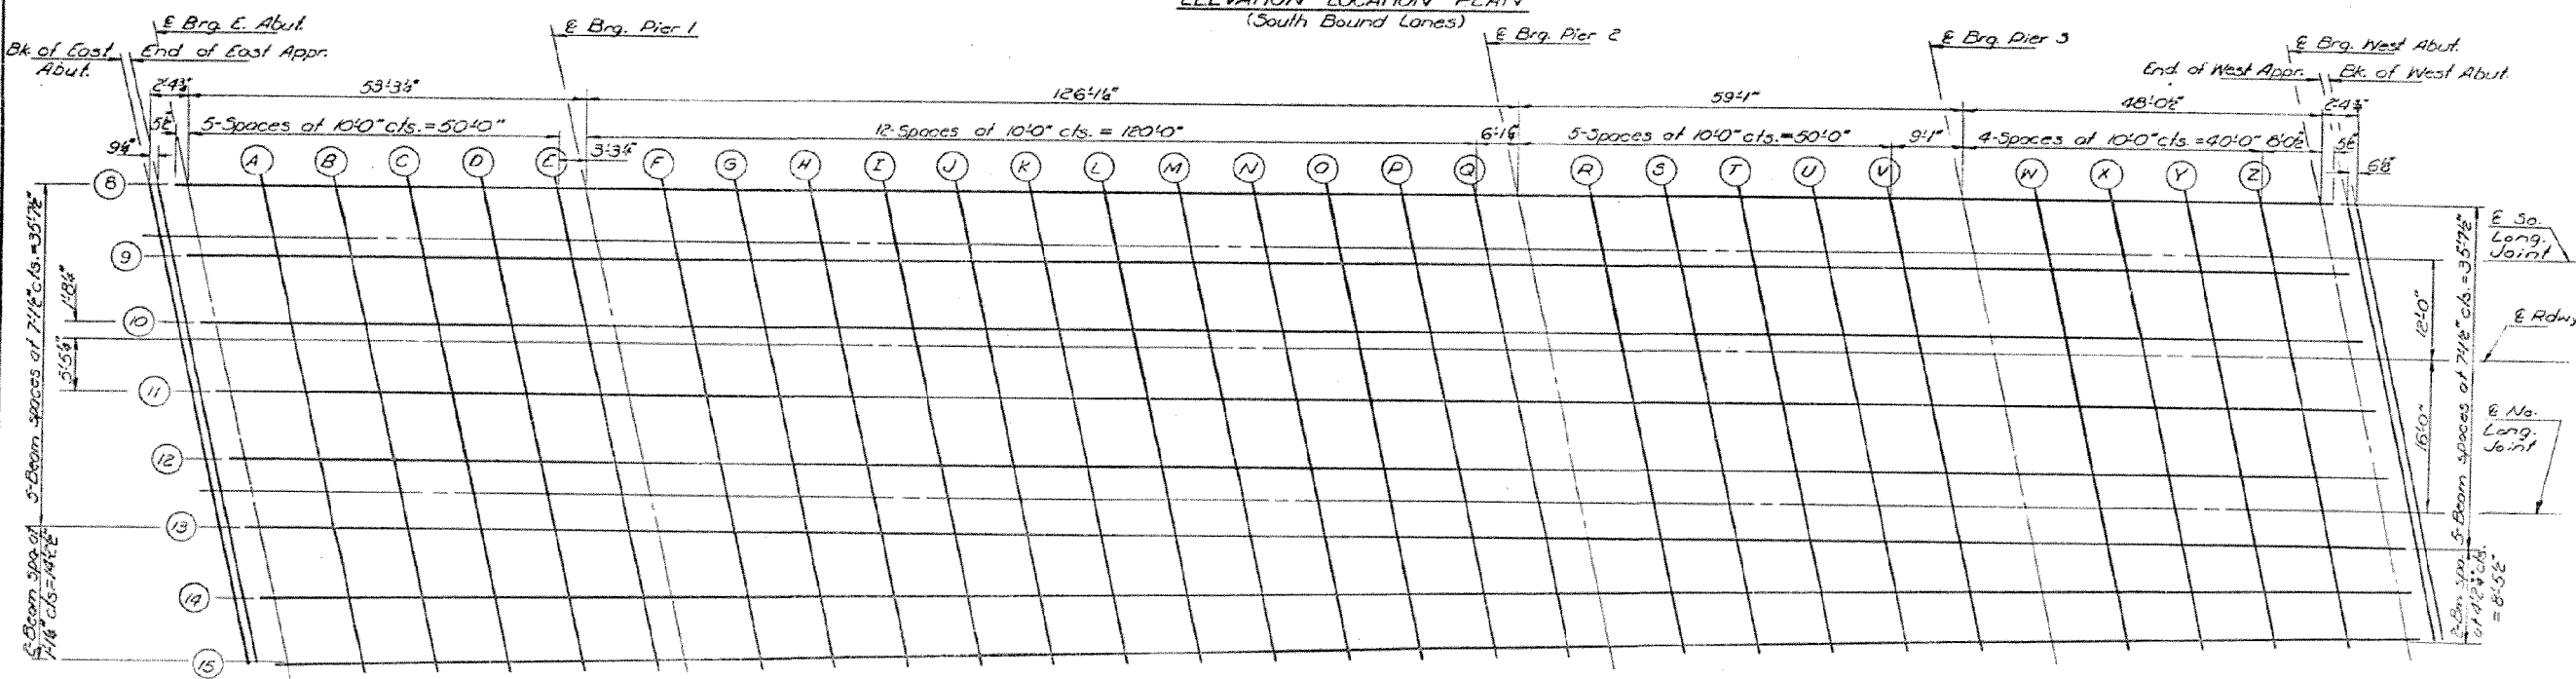


STATE OF ILLINOIS
DEPARTMENT OF TRANSPORTATION

ROUTE NO.	SECTION	COUNTY	TOTAL SHEETS	SHEET NO.
412	58-20	Macon	95	38
33 SHEETS				

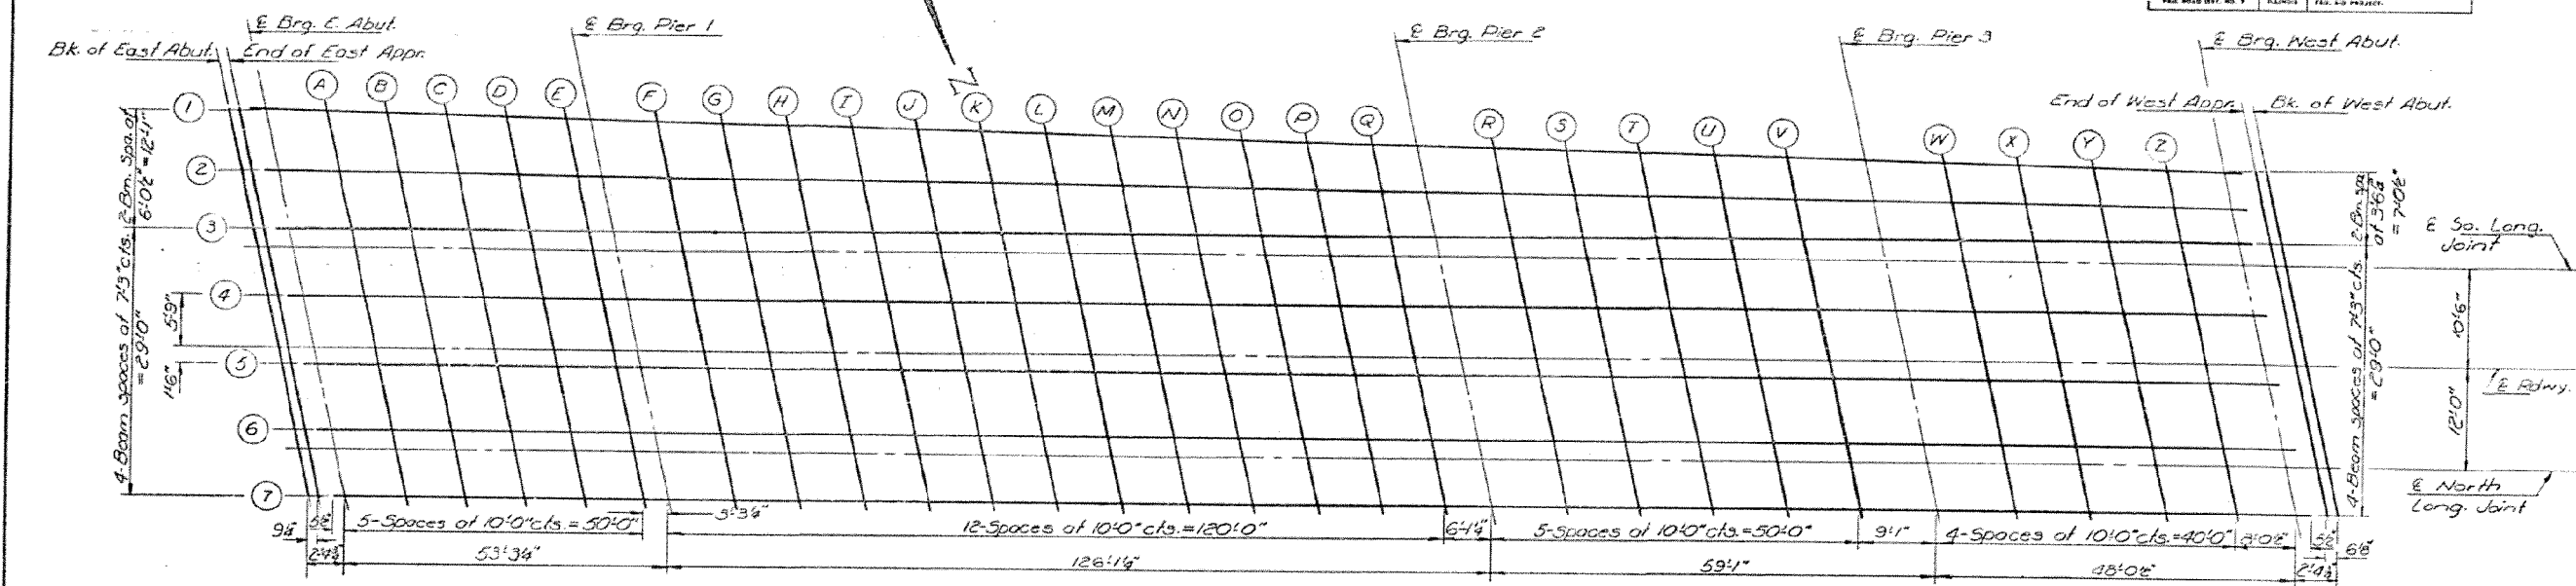

DESIGNED	Suresh Desai	EXAMINED	Dec 18 1975
CHECKED	John A. Morris	PASSED	
DRAWN	R. Doty	APPROVED	
CHECKED	Jam		

ELEVATION LOCATION PLANS
NORTH AND SOUTH BOUND LANES
F.A. RT 412 SEC. 58-20/NB
MACON COUNTY
STA. 133+62.06

VARIOUS ROUTES
D7 BRIDGE PAINTING 2013-2

FILE NAME =	USER NAME = steffennk	DESIGNED -	REVISED -
et:\pw\work\p\midot\stef\stefennk\d0307287\074580-sht.pln.dgn		DRAWN -	REVISED -
Default	PLOT SCALE = 100.0000' / in.	CHECKED -	REVISED -
	PLOT DATE = 10/23/2012	DATE -	REVISED -

STATE OF ILLINOIS
DEPARTMENT OF TRANSPORTATION

EXISTING STRUTURE PLAN

SCALE: NA SHEET 2 OF 23 SHEETS STA. TO STA.

F.A. RTE.	SECTION	COUNTY	TOTAL SHEETS	SHEET NO.
		MACON	27	6
CONTRACT NO. 74580				
ILLINOIS FED. AID PROJECT				