



TYPICAL CROSS SECTION

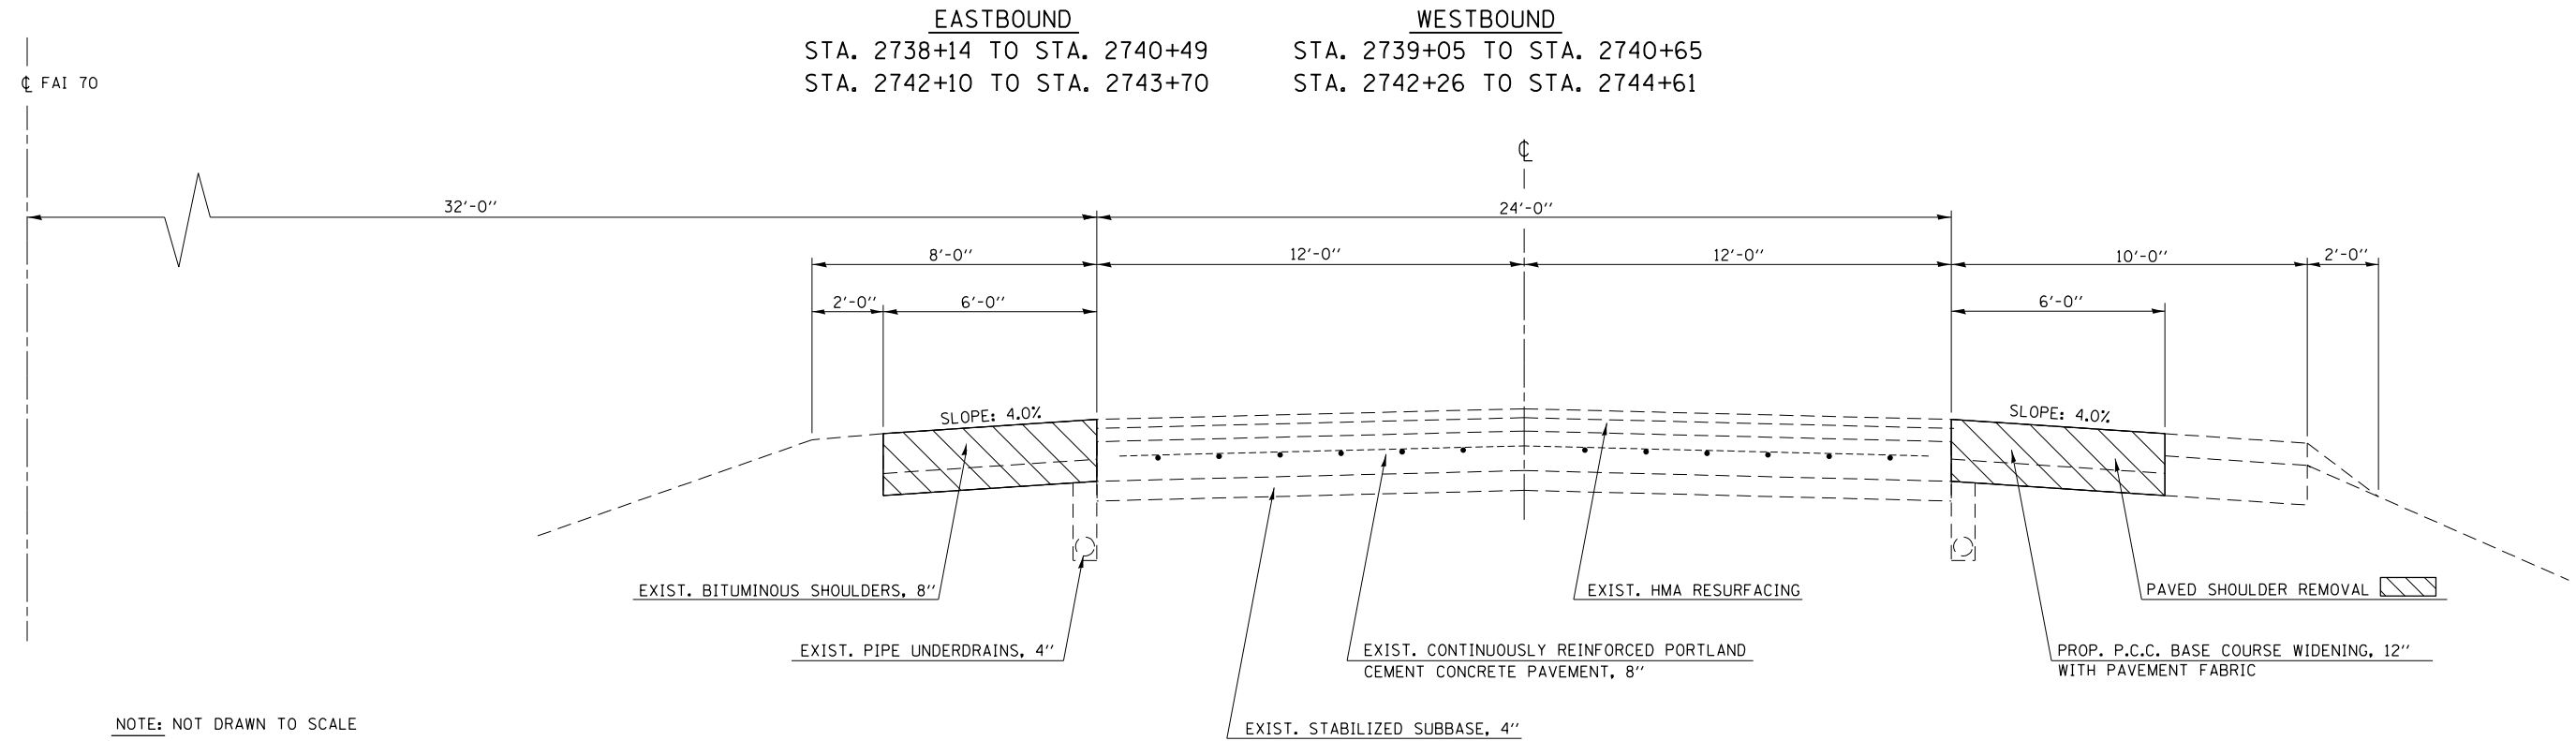

TYPICAL CROSS SECTION

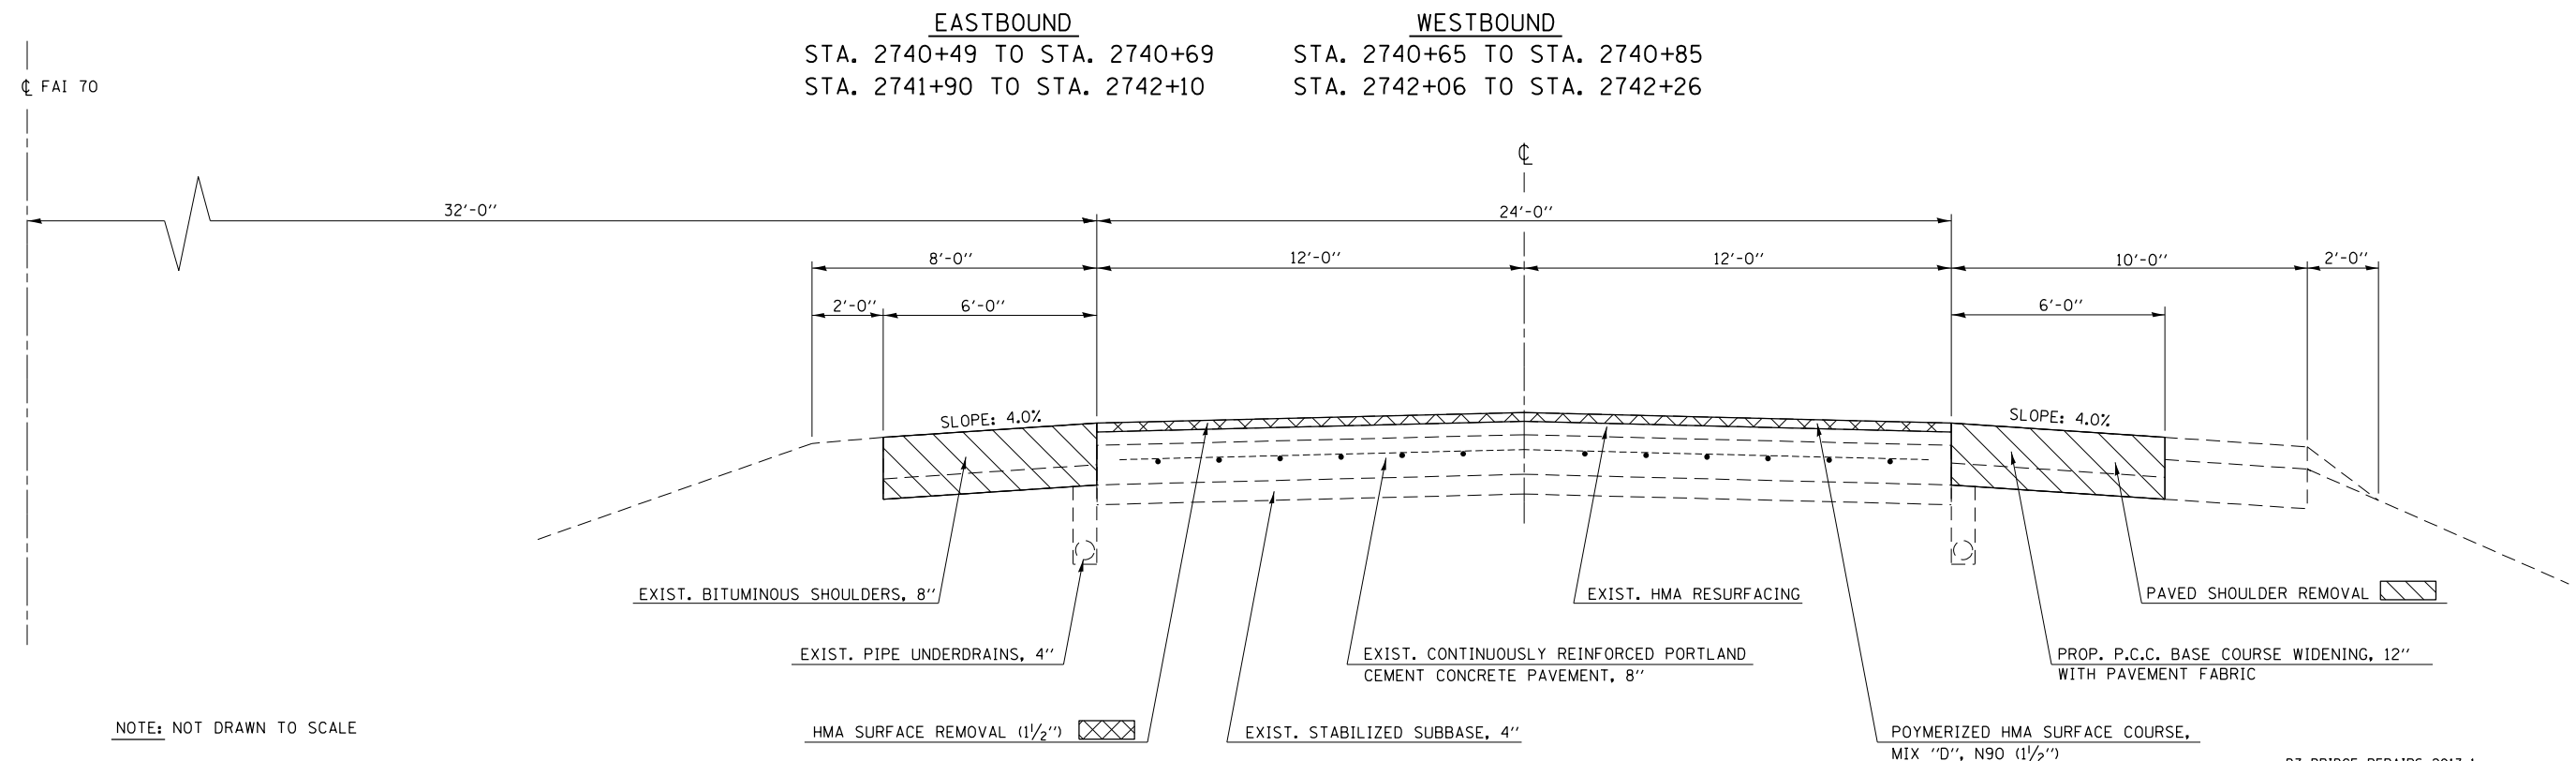

FILE NAME =	USER NAME = steffenmk	DESIGNED -	REVISED -	STATE OF ILLINOIS DEPARTMENT OF TRANSPORTATION	TYPICAL CROSS SECTIONS			F.A.I. RTE.	SECTION	COUNTY	TOTAL SHEETS	SHEET NO.
ct:\pw\work\p\dot\steffenmk\d0307594\074589-sht-typicals.dgn		DRAWN -	REVISED -		70	.		33	5			
PLOT SCALE = 40.0000' / in.		CHECKED -	REVISED -		CONTRACT NO. 74589			ILLINOIS FED. AID PROJECT				
PLOT DATE = 10/23/2012		DATE -	REVISED -		SCALE: N/A	SHEET NO. 1 OF 1 SHEETS	STA. TO STA.					

• 07 BRIDGE REPAIRS 2013-1