



 


LAYOUT TRAFFIC CONTROL AND PROTECTION STD. 701402 (SPECIAL)

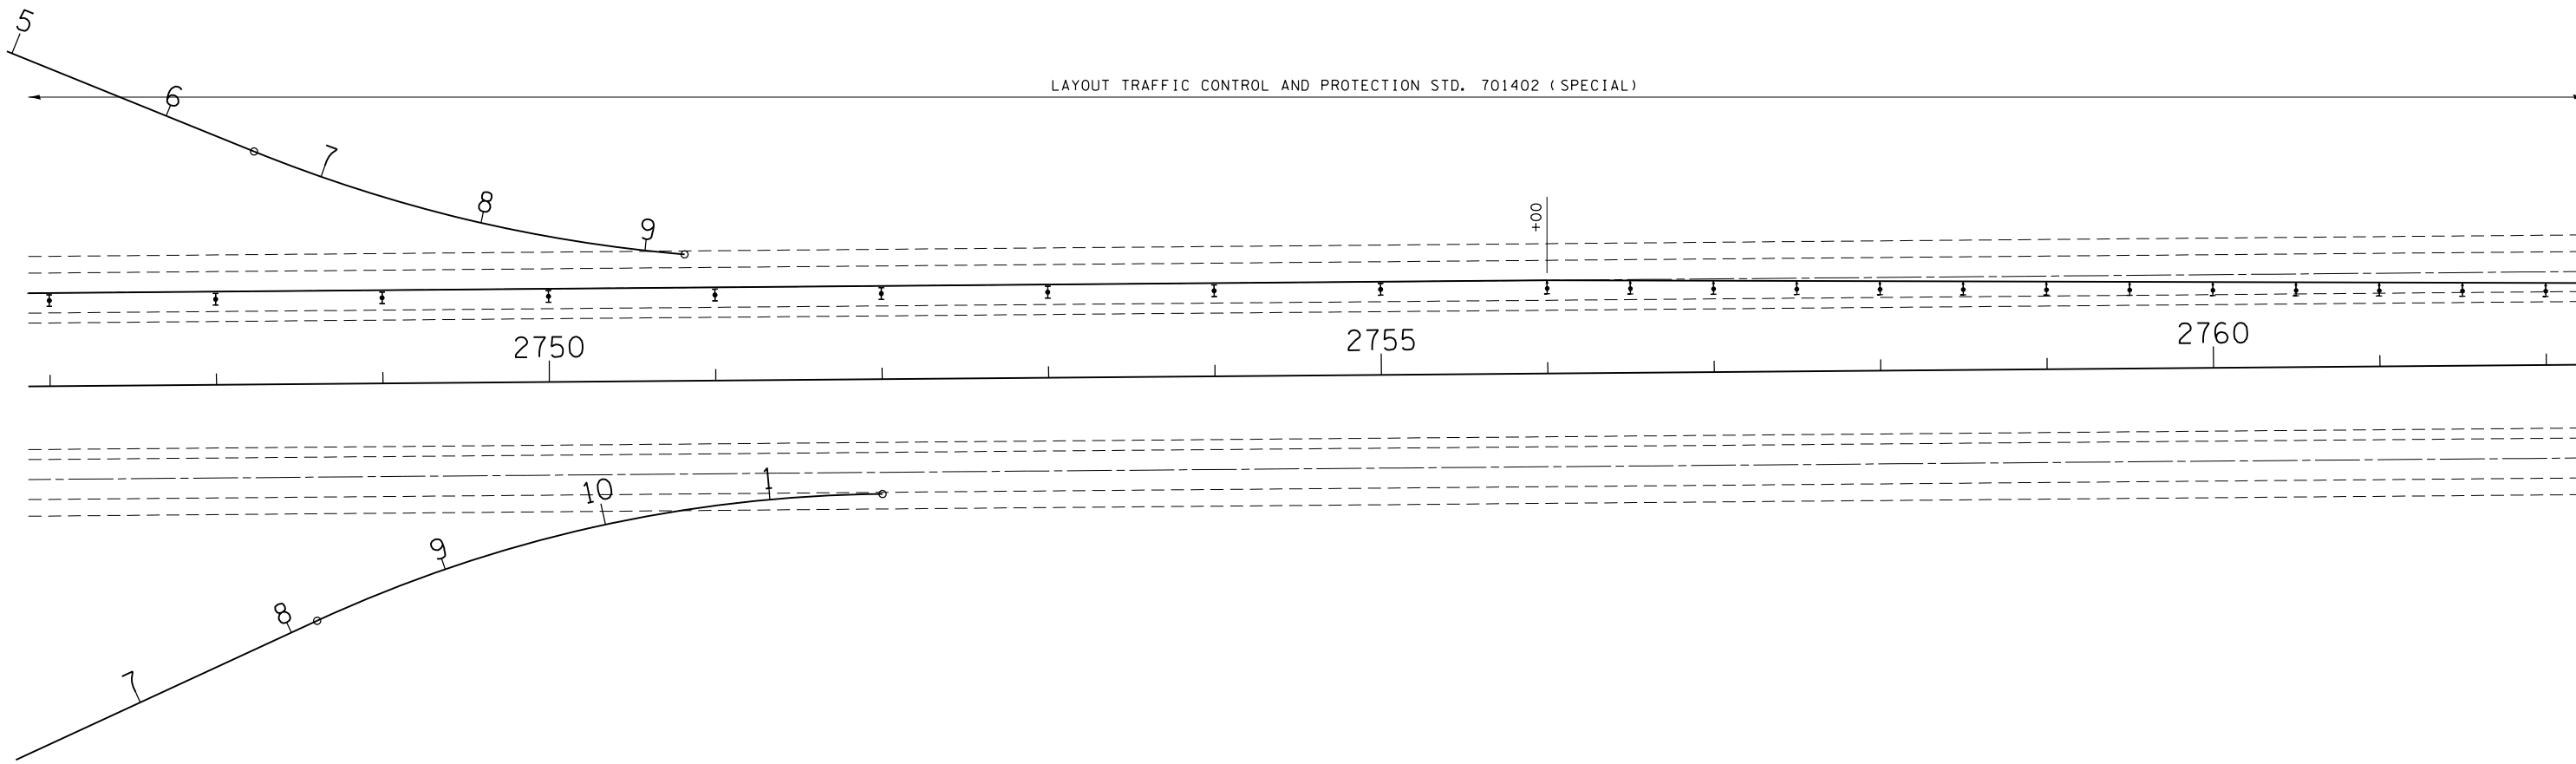

LEGEND

 DIRECTIONAL INDICATOR BARRICADE
W/STEADY BURN MONODIRECTIONAL
LIGHT

 TYPE II BARRICADE DRUM OR
VERTICAL BARRICADE W/STEADY
BURN MONODIRECTIONAL LIGHT

 IMPACT ATTENUATORS, TEMPORARY
(NON-REDIRECTIVE) TEST LEVEL 3

 TEMPORARY CONCRETE BARRIER

• D7 BRIDGE REPAIRS 2013-1

FILE NAME =	USER NAME = steffenmk	DESIGNED -	REVISED -
ci:\pw\work\p\idot\steffenmk\d0307594\074589-sht.pln.dgn		DRAWN -	REVISED -
Default	PLOT SCALE = 100.0000' / in.	CHECKED -	REVISED -
	PLOT DATE = 10/23/2012	DATE -	REVISED -

**STATE OF ILLINOIS
DEPARTMENT OF TRANSPORTATION**

STAGE 2 TRAFFIC CONTROL

SCALE: 50 SHEET 4 OF 5 SHEETS STA. 2747+00 TO STA. 2762+00

F.A.I. RTE.	SECTION	COUNTY	TOTAL SHEETS	SHEET NO.
70	•	EFFINGHAM	33	17
CONTRACT NO. 74589			ILLINOIS FED. AID PROJECT	