

EXIT 25A





NORTH



EAST

**Chicago
Indianapolis
1/4 MILE**

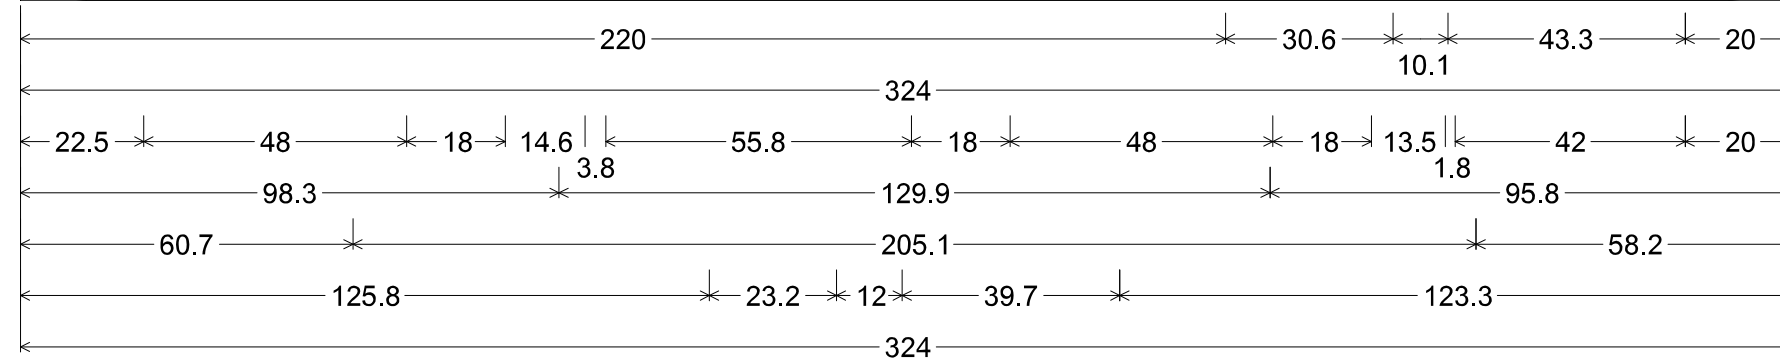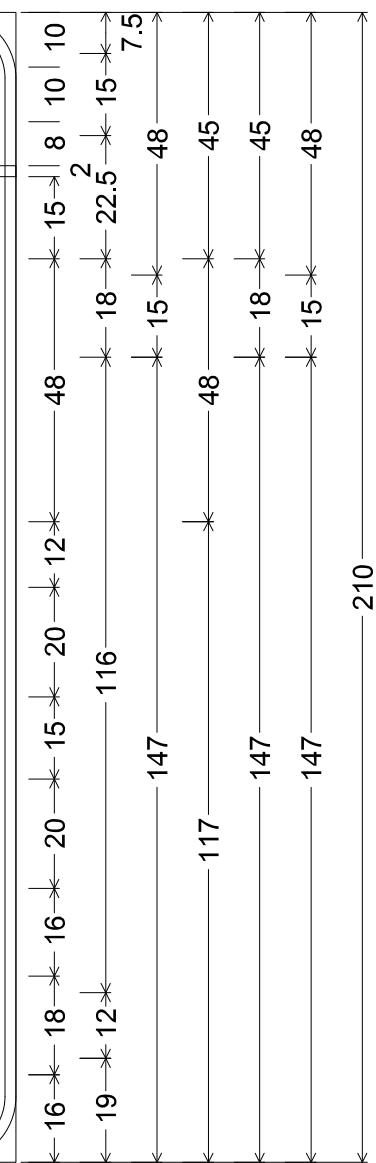

12.0" Radius, 2.0" Border, White on Green;
 [EXIT 25A] E 2K; [NORTH] E 2K; [EAST] E 2K; [Chicago] ClearviewHwy-5-W; [Indianapolis] ClearviewHwy-5-W;
 [1/4 MILE] E 2K;

STA 1308+00
 SOUTHBOUND

FILE NAME =	USER NAME = bergmd	DESIGNED -	REVISED -	STATE OF ILLINOIS DEPARTMENT OF TRANSPORTATION	SIGNING SHEETS			F.A.I. RTE.	SECTION	COUNTY	TOTAL SHEETS	SHEET NO.
et:\pwork\pwork\bergm\dms91287\d87689-sh1-stgn1.dgn	PLOT SCALE = 100.0000' / 1in.	DRAWN -	REVISED -					255	60-(7,8)RS-2	MADISON	293	133
	PLOT DATE = 10/17/2012	CHECKED -	REVISED -		SCALE: SHEET NO. OF SHEETS STA. TO STA.			CONTRACT NO. 76A89				
		DATE -	REVISED -		FED. ROAD DIST. NO. ILLINOIS FED. AID PROJECT							