





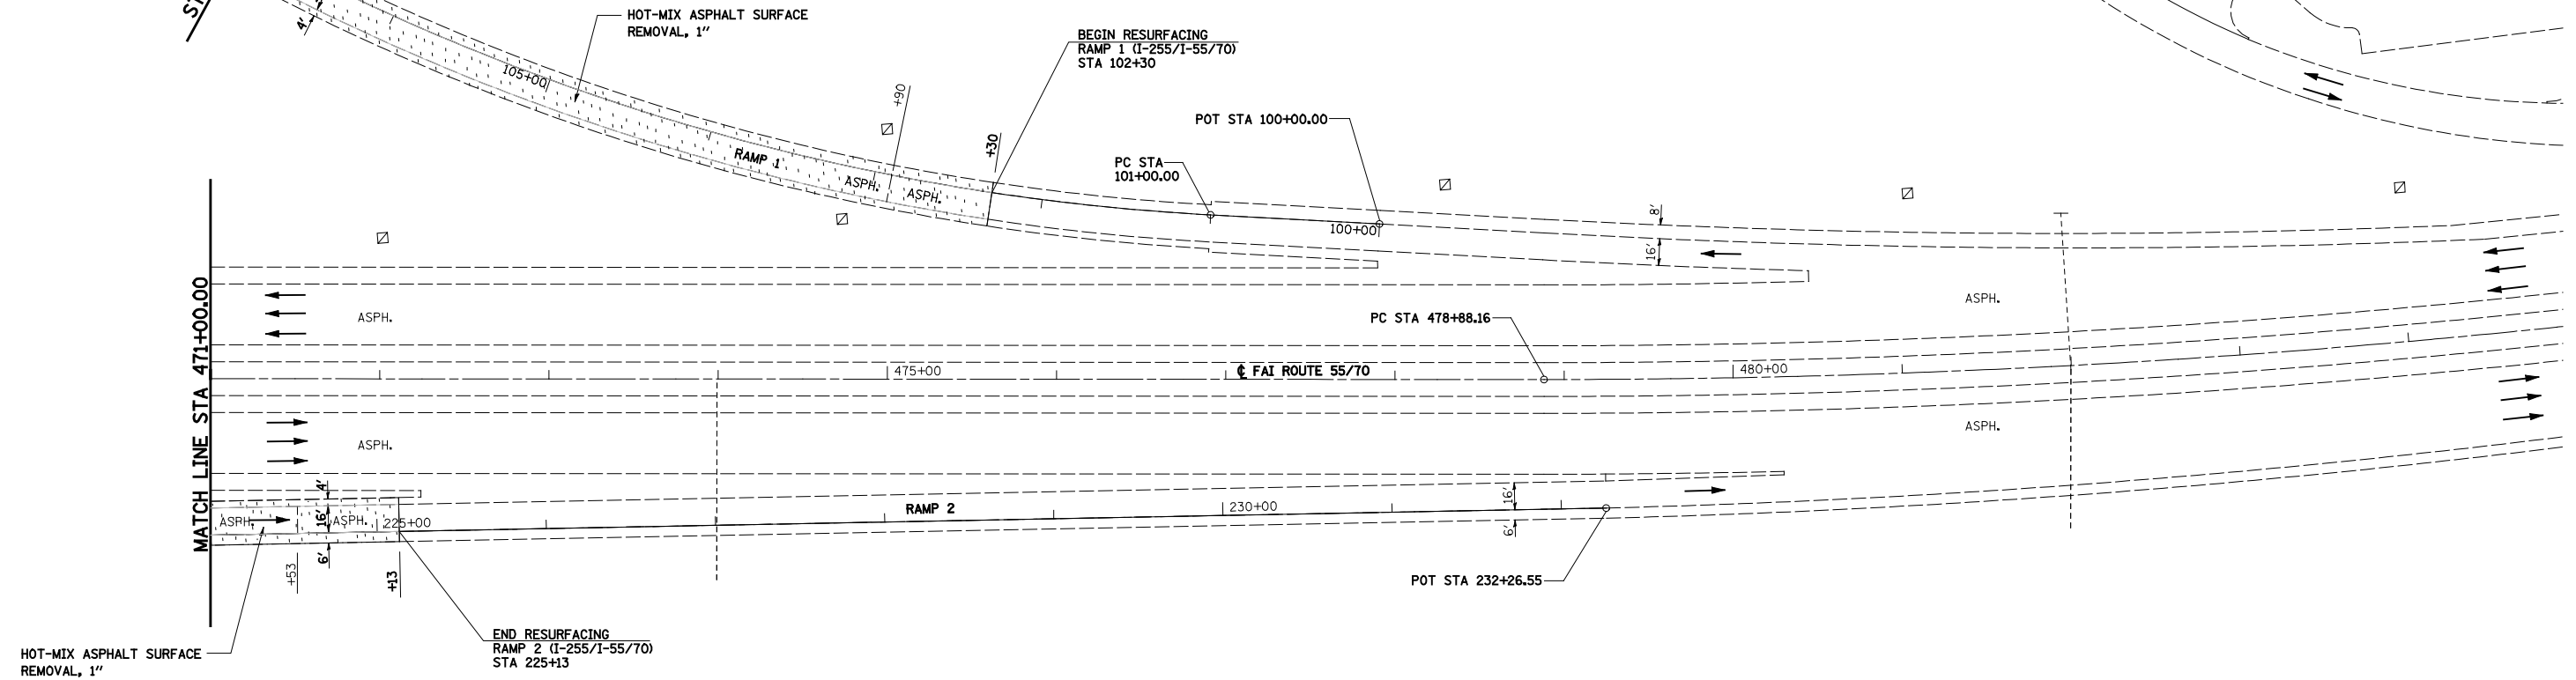


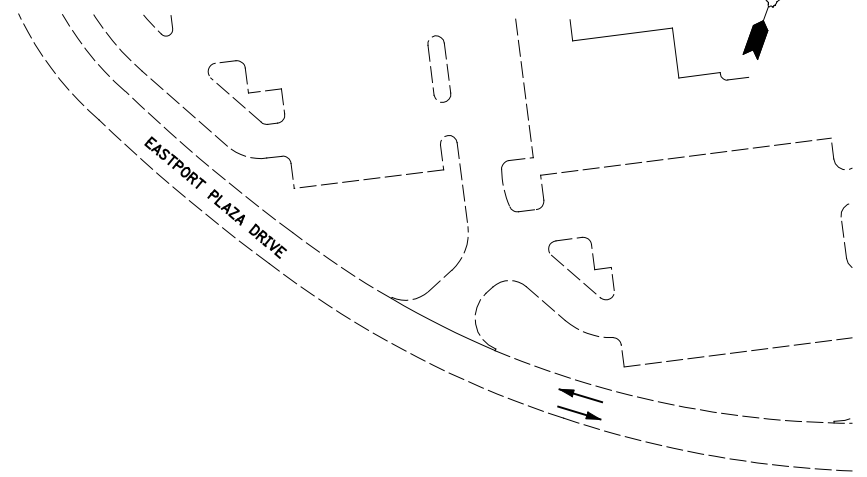


RAMP 1
SEE SHEET 17
MATCH LINE
STA 107+00.00

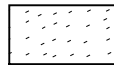

LEGEND

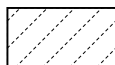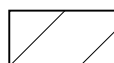-  HOT-MIX ASPHALT SURFACE REMOVAL, 1"
-  BRIDGE APPROACH SHOULDER REMOVAL
-  HOT-MIX ASPHALT SURFACE REMOVAL - BUTT JOINT
-  PORTLAND CEMENT CONCRETE SURFACE REMOVAL - BUTT JOINT
-  PAVED SHOULDER REMOVAL
-  PAVED SHOULDER REMOVAL (SPECIAL)
-  COMBINATION CURB AND GUTTER REMOVAL
-  MEDIAN REMOVAL

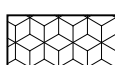

FILE NAME =
#FILEL#

USER NAME = Paul
PLOT SCALE = 100.0000' / IN.
PLOT DATE = 7/31/2012

DESIGNED - JWS
DRAWN - PDB
CHECKED - BRM
DATE - 7-27-11

REVISED -
REVISED -
REVISED -
REVISED -

**STATE OF ILLINOIS
DEPARTMENT OF TRANSPORTATION**

REMOVAL RAMP PLAN SHEET, FAI 255

SCALE: 1"=50' SHEET NO. 16 OF 21 SHEETS STA. 471+00.000 TO STA. 484+80.00

F.A.I. RTE.	SECTION	COUNTY	TOTAL SHEETS	SHEET NO.
255	60-(7,8)RS-2	MADISON	261	159
CONTRACT NO. 76A89				
ILLINOIS FED. AID PROJECT				