



**EXISTING CROSS SECTION**

SB Rwdy Looking North

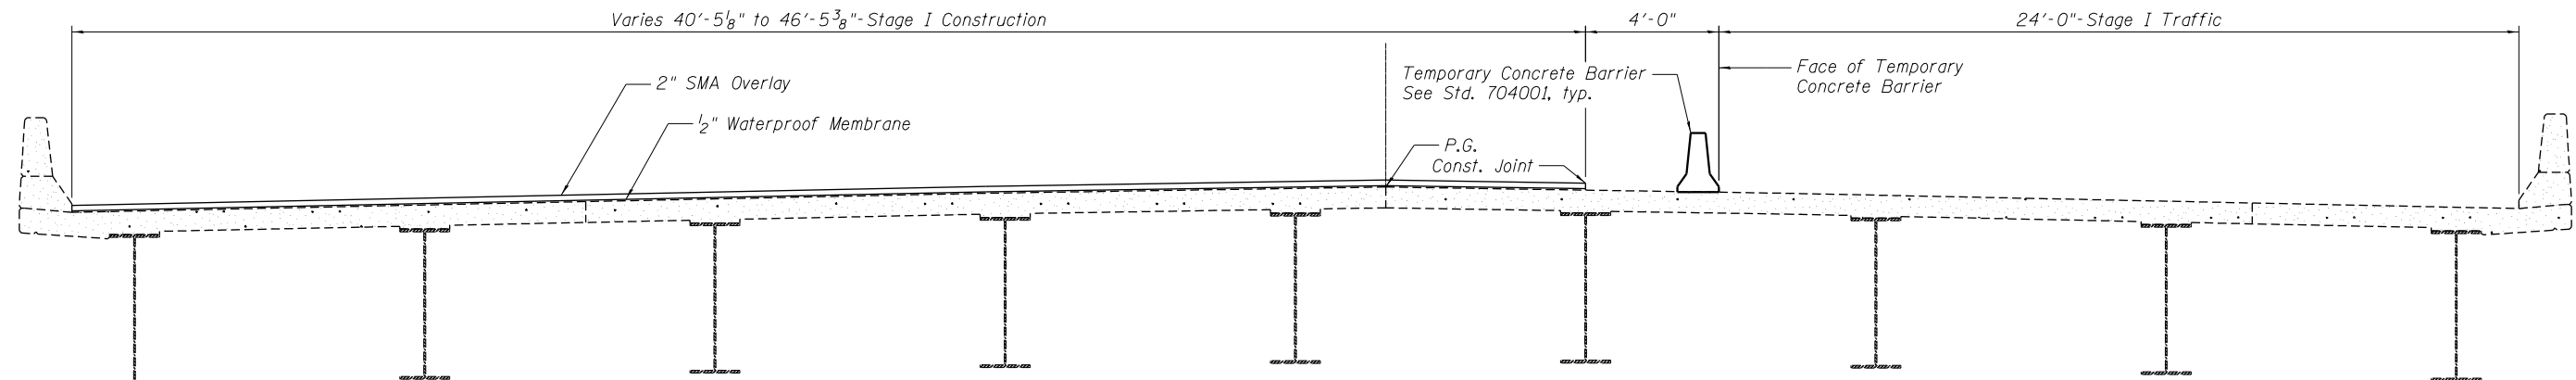


**STAGE I CONSTRUCTION**

SB Rwdy Looking North

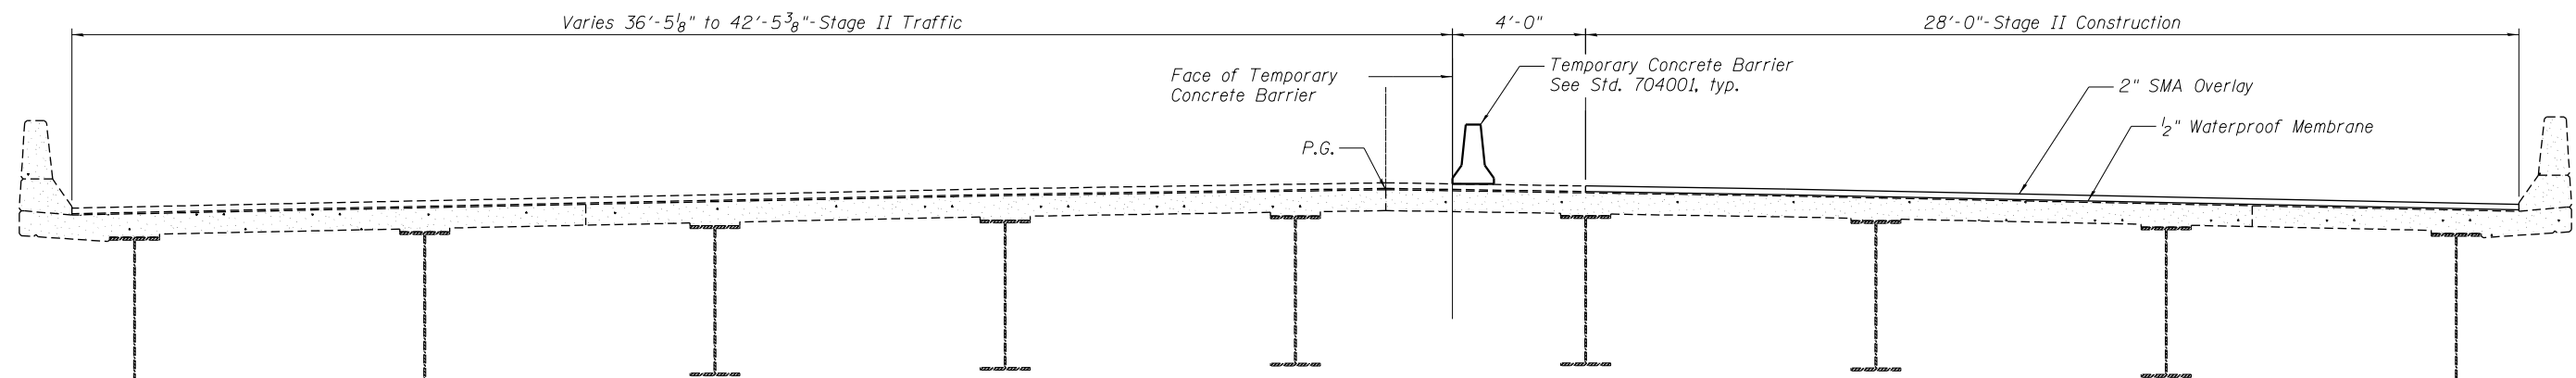

**STAGE II CONSTRUCTION**

SB Rwdy Looking North

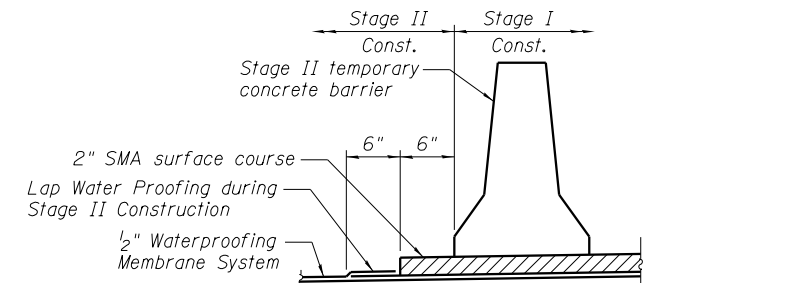

**WATERPROOFING STAGING TYPICAL DETAIL**

8/24/2012 10:09:35 PM G:\CHIN\013\Bridges\CADD\060-0238&0239\0600239-76A89-03-Stage\_Construction.dgn

FILE NAME = 0600239-76A89-03-Stage\_Construction.dgn



USER NAME = DMGloias	DESIGNED - WAE	REVISED -
PLOT SCALE = 5/4" = 1'	CHECKED - FAS	REVISED -
PLOT DATE = 8/24/2012	DRAWN - DMG	REVISED -
	CHECKED - SLZ	REVISED -

**STATE OF ILLINOIS  
DEPARTMENT OF TRANSPORTATION**

**STAGE CONSTRUCTION  
STRUCTURE NO. 060-0239 SB**

SHEET NO. 3 OF 15 SHEETS

F.A.I. RTE.	SECTION	COUNTY	TOTAL SHEETS	SHEET NO.
255	60-(7,8) RS-2	MADISON	261	198
CONTRACT NO. 76A89				

ILLINOIS FED. AID PROJECT