

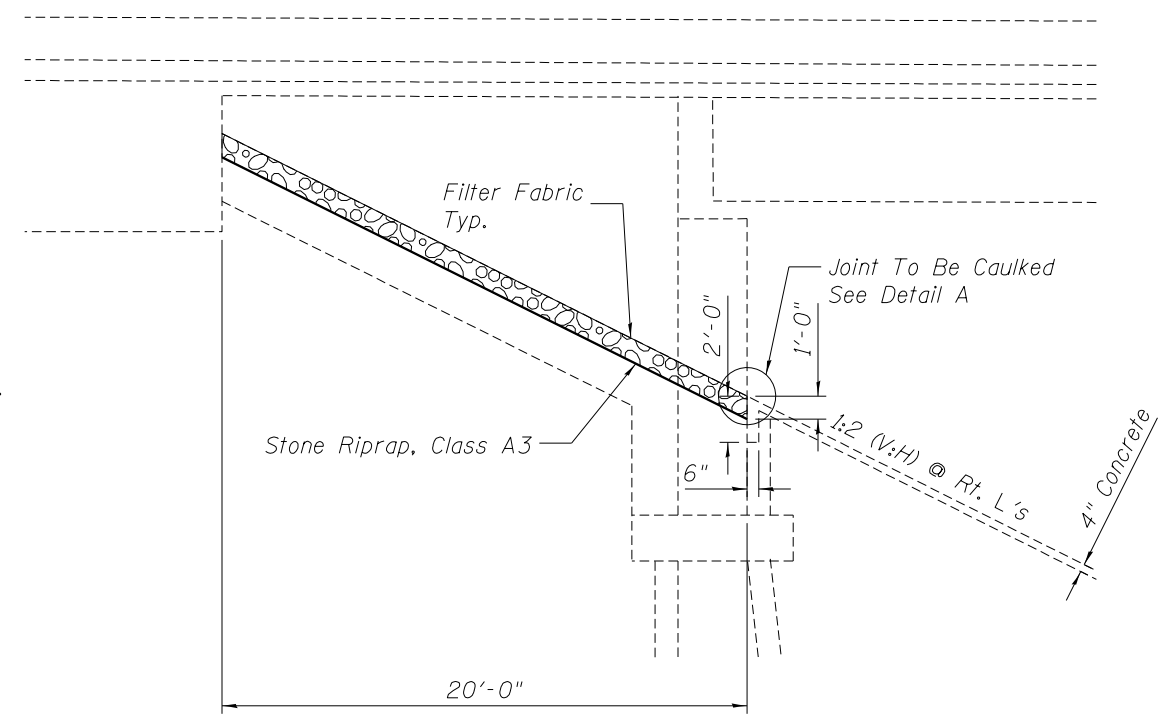



8/24/2012 10:09:46 PM - G:\CHIN\013\Bridges\CADD\060-0238\0239-76A89-15-Slopedwall_repairs_SB.dgn

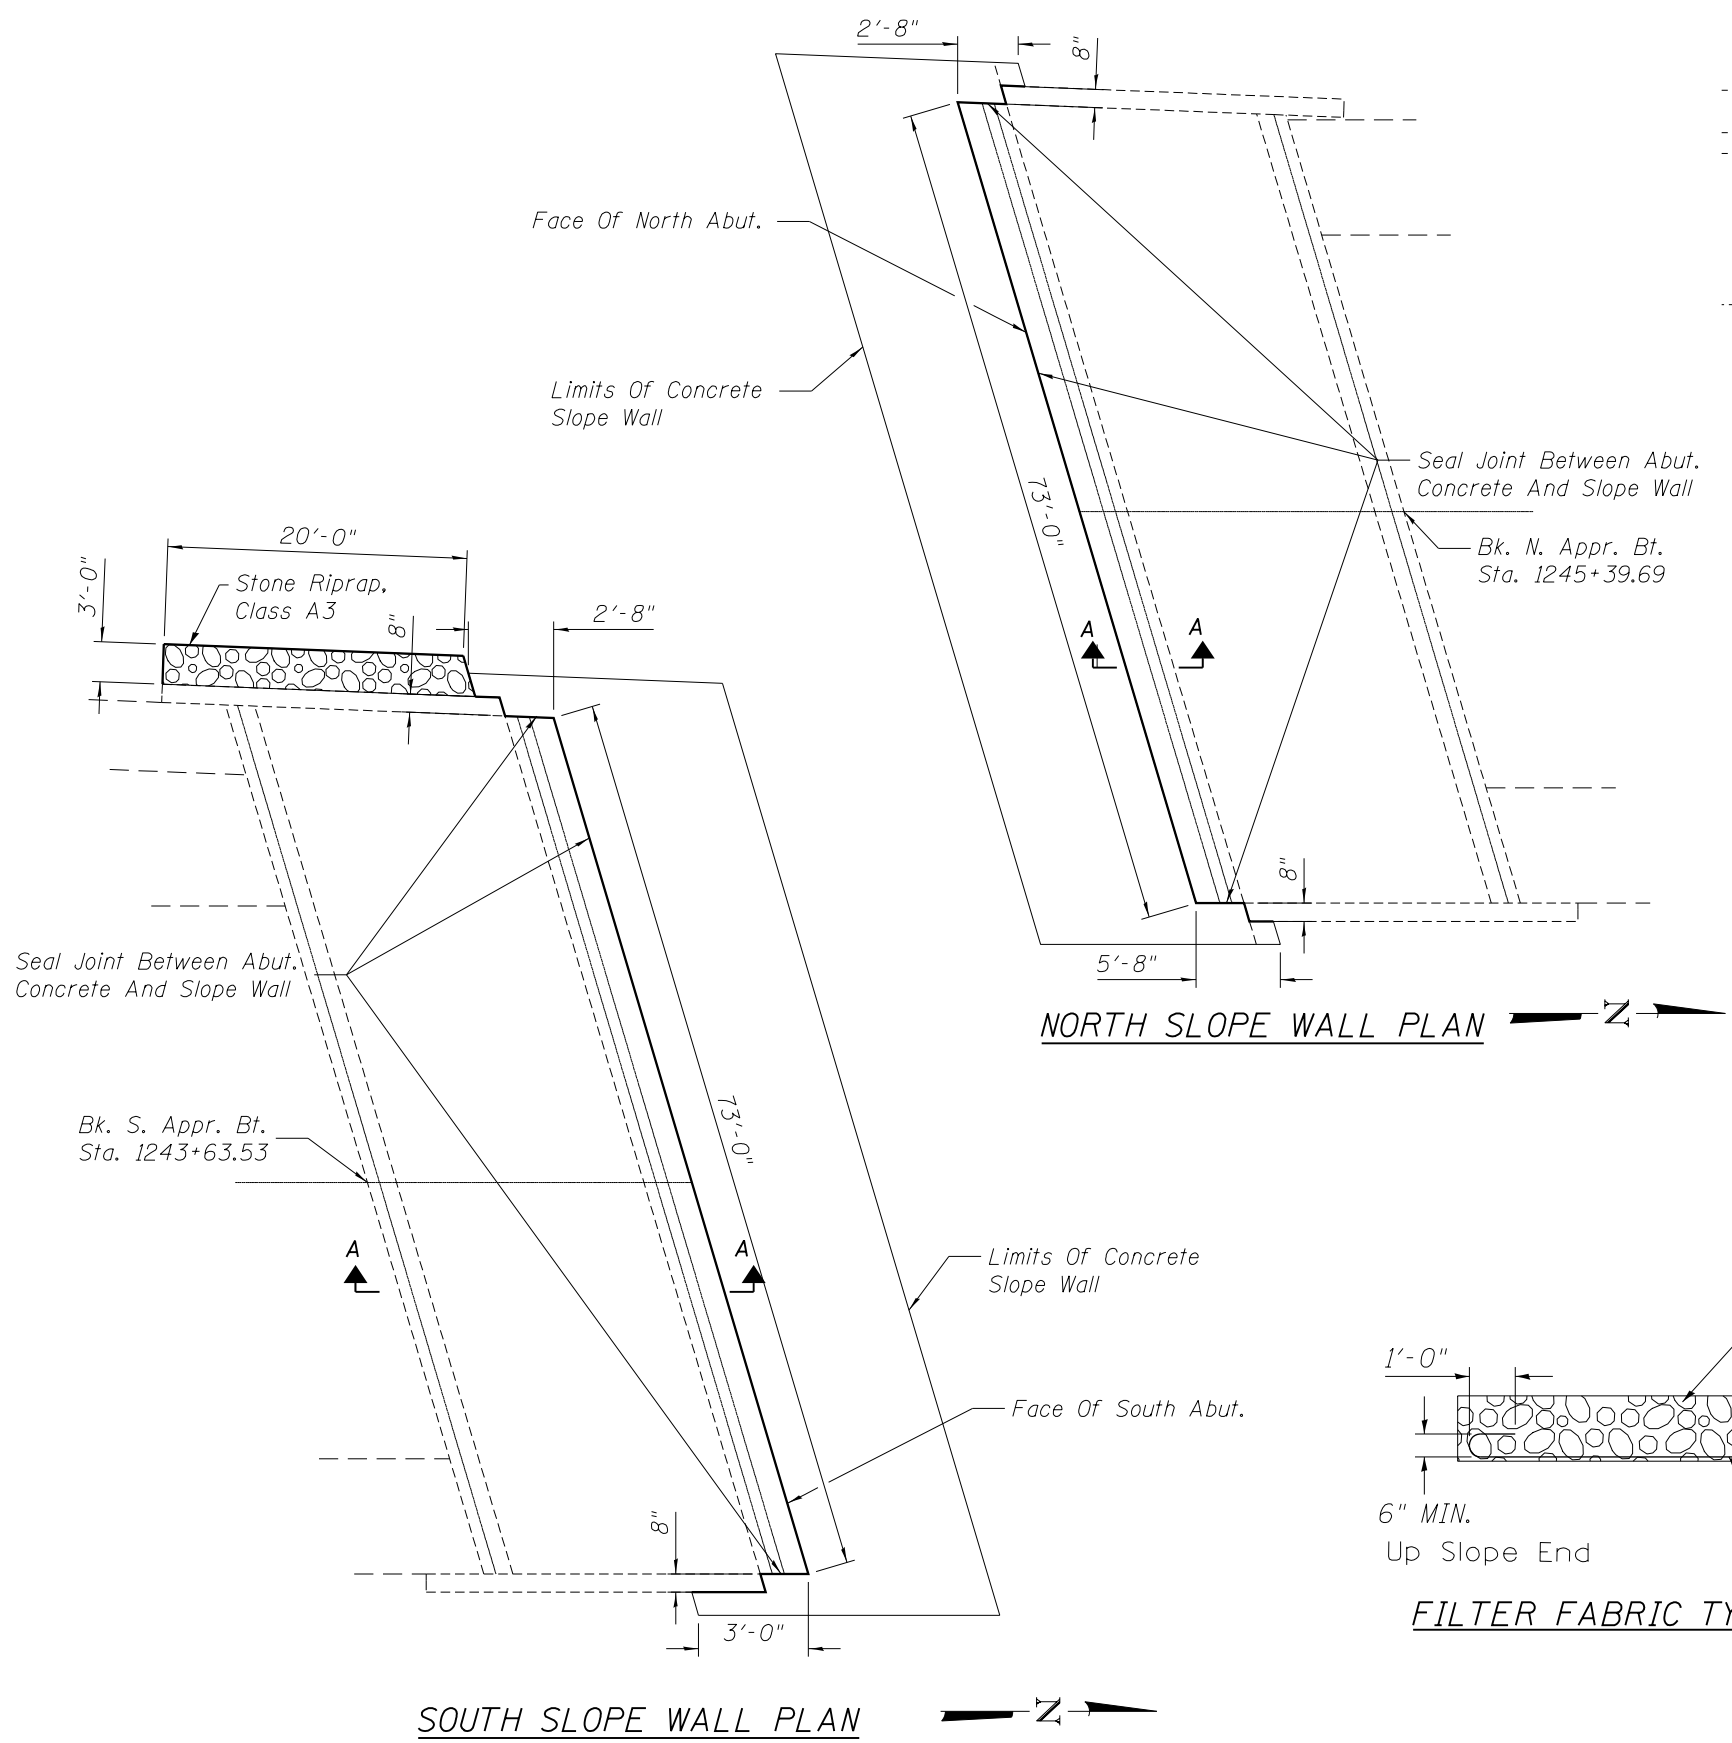

SECTION A-A THROUGH SLOPE WALL

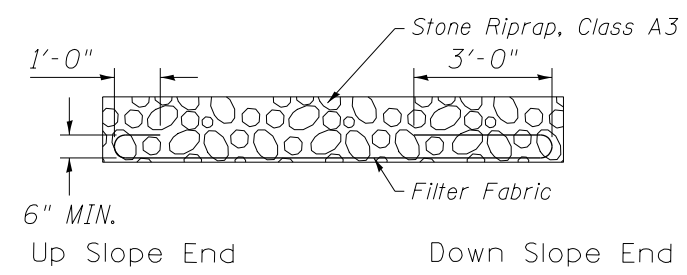

FILTER FABRIC TYPICAL DETAIL

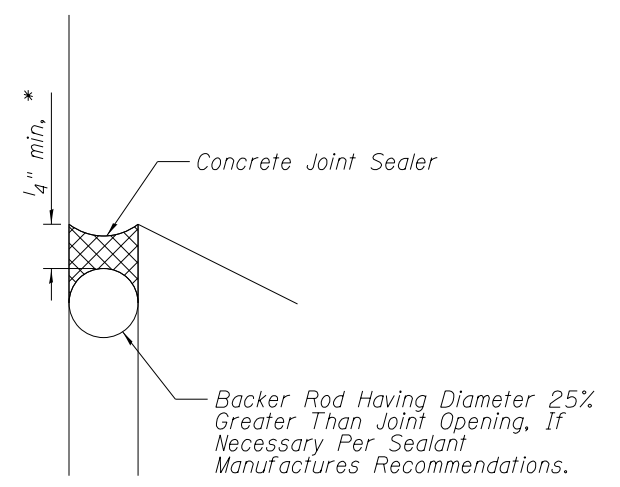

DETAIL A

* 50% of Joint Opening

BILL OF MATERIAL

Item	Unit	Total
Concrete Joint Sealer	Sq. Ft.	163
Stone Riprap, Class A3	Ton	4
Filter Fabric	Sq. Yd.	9

FILE NAME = 0600239-76A89-15-Slopedwall_repairs_SB.dgn



USER NAME = DMGloias	DESIGNED - WKE	REVISED -
PLOT SCALE = 1/8" = 1' / in.	CHECKED - FMS	REVISED -
PLOT DATE = 8/24/2012	DRAWN - DMG	REVISED -
	CHECKED - SIXZ	REVISED -

**STATE OF ILLINOIS
DEPARTMENT OF TRANSPORTATION**

**SLOPE WALL DETAILS SOUTH BOUND
STRUCTURE NO. 060-0239**

SHEET NO. 15 OF 15 SHEETS

F.A.I. RTE. 255	SECTION 60-(7,8) RS-2	COUNTY MADISON	TOTAL SHEETS 261	SHEET NO. 210
			CONTRACT NO. 76A89	
ILLINOIS FED. AID PROJECT				