




EXISTING CROSS SECTION
SB Rdway Looking North

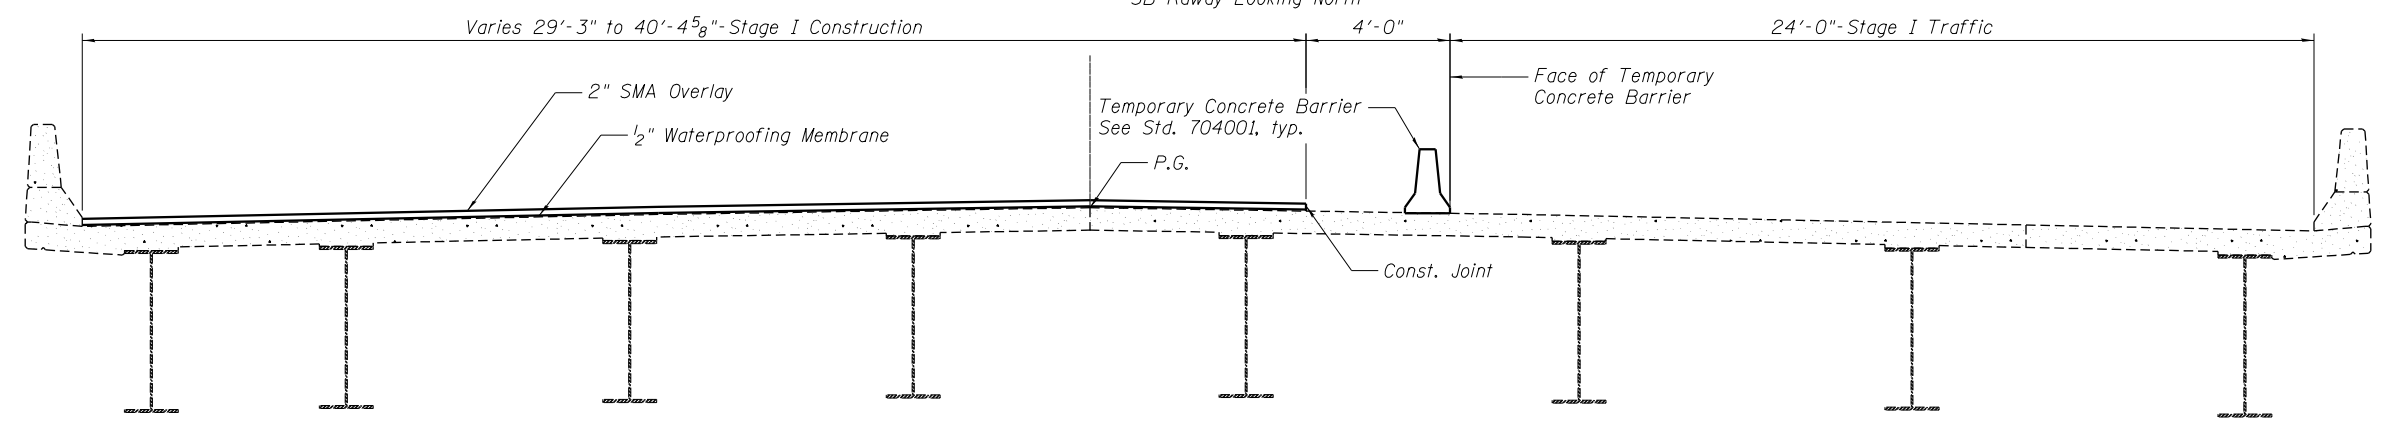

STAGE I CONSTRUCTION
SB Rdway Looking North

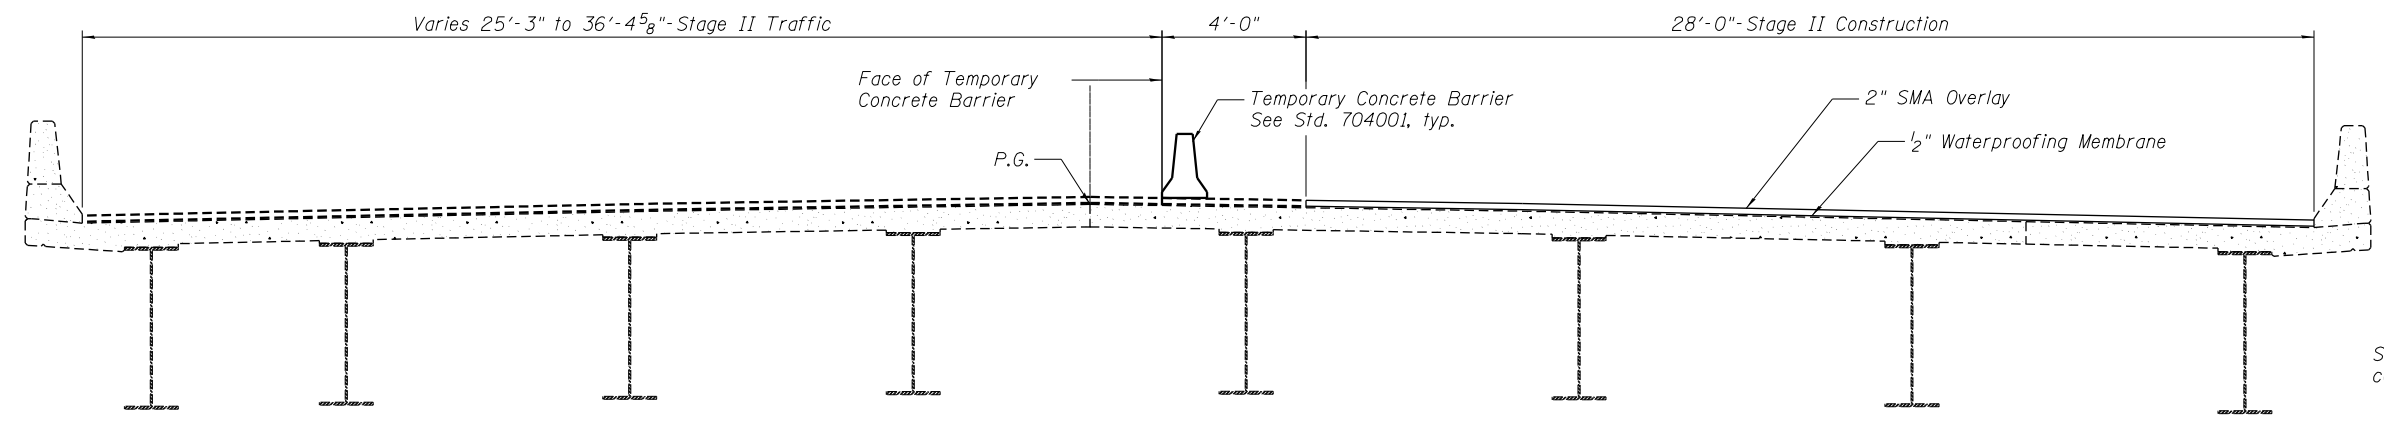

STAGE II CONSTRUCTION
SB Rdway Looking North

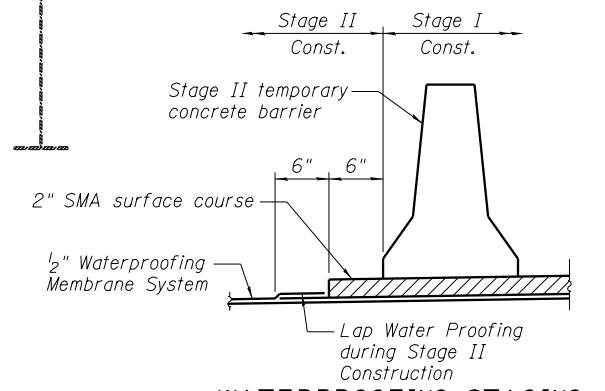

WATERPROOFING STAGING TYPICAL DETAIL

8/24/2012 10:06:21 PM - G:\CHIN\0013\Bridges\CADD\060-0206&0207\0600207-76A89-03-Stage_Const_SB.dgn

FILE NAME = 0600207-76A89-03-Stage_Const_SB.dgn



USER NAME = DMGoias	DESIGNED - WAE	REVISED -
PLOT SCALE = 5/4" = 1' = 1/4"	CHECKED - FAS	REVISED -
PLOT DATE = 8/24/2012	DRAWN - DMG	REVISED -
	CHECKED - SLZ	REVISED -

**STATE OF ILLINOIS
DEPARTMENT OF TRANSPORTATION**

**STAGE CONSTRUCTION
STRUCTURE NO. 060-0207 SB**

SHEET NO. 3 OF 17 SHEETS

F.A.I. RTE.	SECTION	COUNTY	TOTAL SHEETS	SHEET NO.
255	60-(7,8) RS-2	MADISON	261	213
CONTRACT NO. 76A89				

ILLINOIS FED. AID PROJECT