


**PLAN**

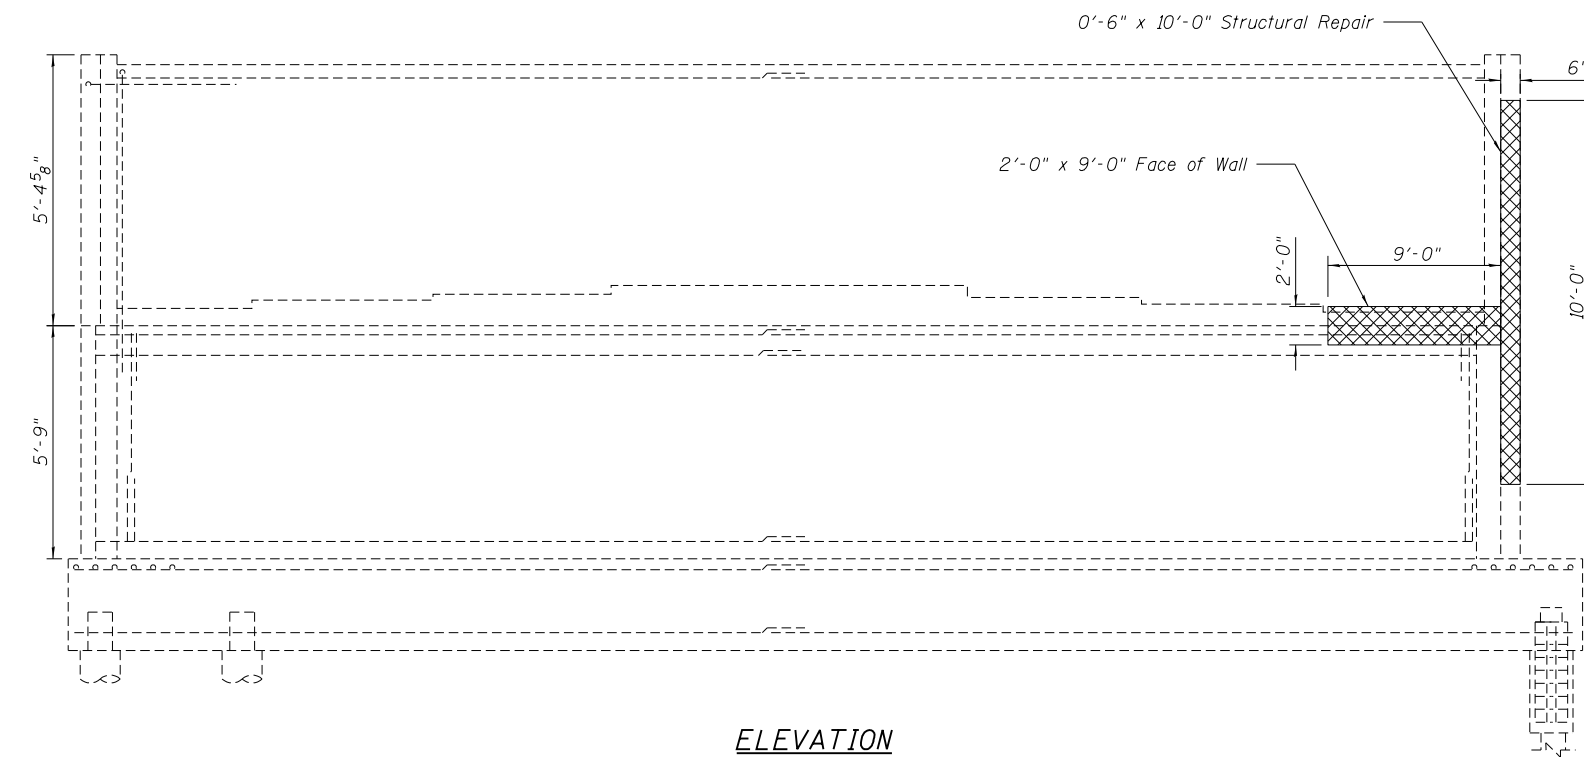

**ELEVATION**

**LEGEND**

 Structural Repair of Concrete

**BILL OF MATERIAL**

Item	Unit	Total
Structural Repair of Concrete (Depth Equal to or Less Than 5 Inches)	Sq. Ft.	23.0

Note:  
Rope texture not required on repaired concrete surface.

8/24/2012 10:06:33 PM G:\CHIN\0013\Bridges\CADD\060-0206&0207\0600207-76A89-17-S\_Abut\_Repairs.dgn

FILE NAME = 0600207-76A89-17-S\_Abut\_Repairs.dgn



USER NAME = DMG\ioas	X	DESIGNED - WAE	REVISED -
	X	CHECKED - FAS	REVISED -
PLOT SCALE = 3/8" = 1'-0"	X	DRAWN - DMG	REVISED -
PLOT DATE = 8/24/2012	X	CHECKED - SLZ	REVISED -

**STATE OF ILLINOIS  
DEPARTMENT OF TRANSPORTATION**

**SOUTH ABUTMENT STRUCTURAL REPAIRS SOUTH BOUND  
STRUCTURE NO. 060-0207**

SHEET NO. 17 OF 17 SHEETS

F.A.I. RTE.	SECTION	COUNTY	TOTAL SHEETS	SHEET NO.
255	60-(7,8) RS-2	MADISON	261	227
				CONTRACT NO. 76A89
ILLINOIS FED. AID PROJECT				