


NOBBE BROTHERS LAND TRUST NO. 1


KENNETH RALPH HARTMAN, JR., ET AL

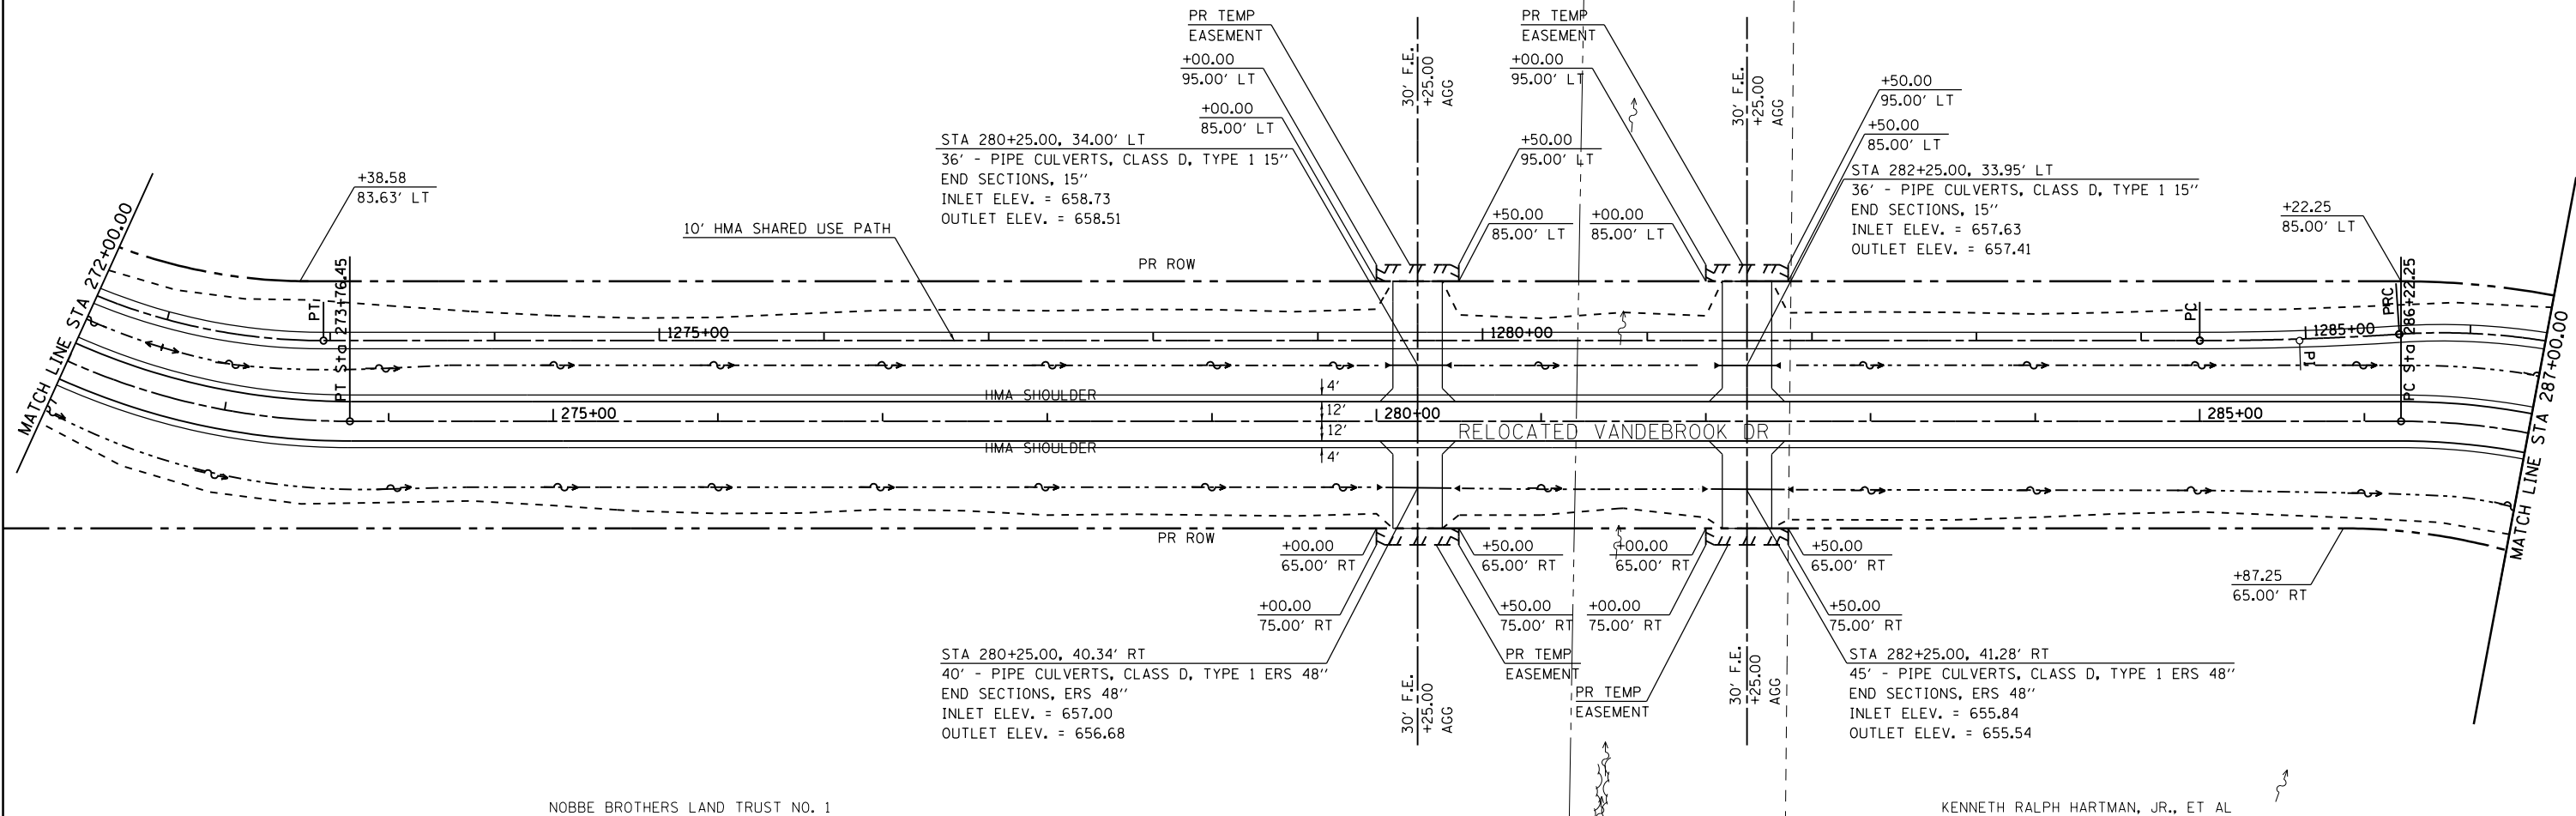

NOBBE BROTHERS LAND TRUST NO. 1

KENNETH RALPH HARTMAN, JR., ET AL

LAST SAVED = 10/3/2012  
 PEN TABLE = 102441.tbl  
 PLOT DRIVER = pdfnclayers.pltcf9

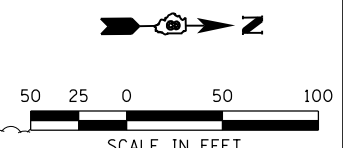

FILE NAME =	USER NAME = jepettibone	DESIGNED -	REVISED -
I:\1001100\Phase II - 76FSI\Cad\T\Plans\13_0876FSI-sht-plan-02.dgn		DRAWN -	REVISED -
	PLOT SCALE = 100.0000' / 1"	CHECKED -	REVISED -
	PLOT DATE = 10/4/2012 5:10:35 PM	DATE -	REVISED -

**STATE OF ILLINOIS**  
**DEPARTMENT OF TRANSPORTATION**

**HORNER & SHIRIN, INC.**  
**ENGINEERS**

**PLAN**  
 RELOCATED VANDEBROOK DRIVE

SCALE: 1"=50'      SHEET NO. 3 OF 15 SHEETS      STA. 272+00.00 TO STA. 287+00.00

F.A.U. RTE.	SECTION	COUNTY	TOTAL SHEETS	SHEET NO.
9324	68-R-1	MONROE	192	50
CONTRACT NO. 76F51				
ILLINOIS FED. AID PROJECT				