


HTC HOLDING CO.


JOHN E. & DIANN J. TOENJES

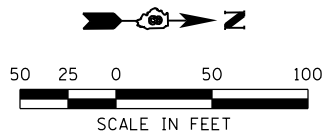


DATE	
BY	
PLAN	
SURVEYED	
PLOTTED	
NOTE BOOK	
ALIGNED	
CADD FILE NAME	
NO.	

DATE	
BY	
PROFILE	
SURVEYED	
PLOTTED	
GRADES CHECKED	
STRUCTURE NOTATIONS CHECKED	
NO.	

SOUTH MARKET STREET PROFILE

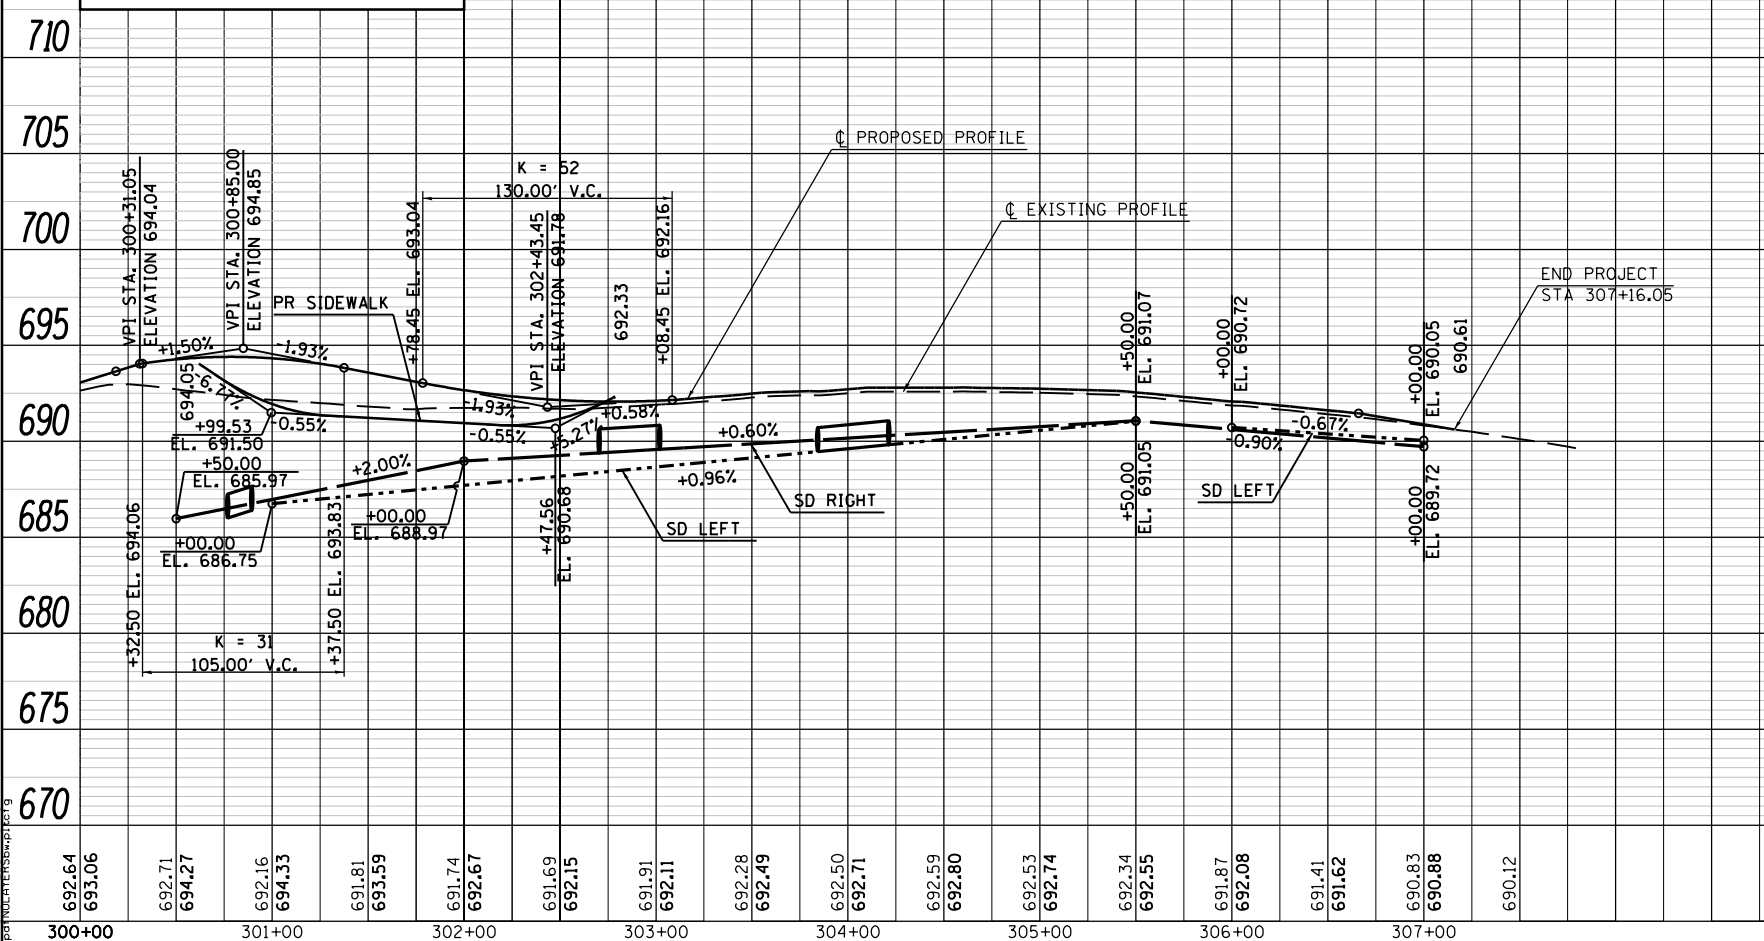

SOUTH MARKET PRIVATE ENTRANCE PROFILE

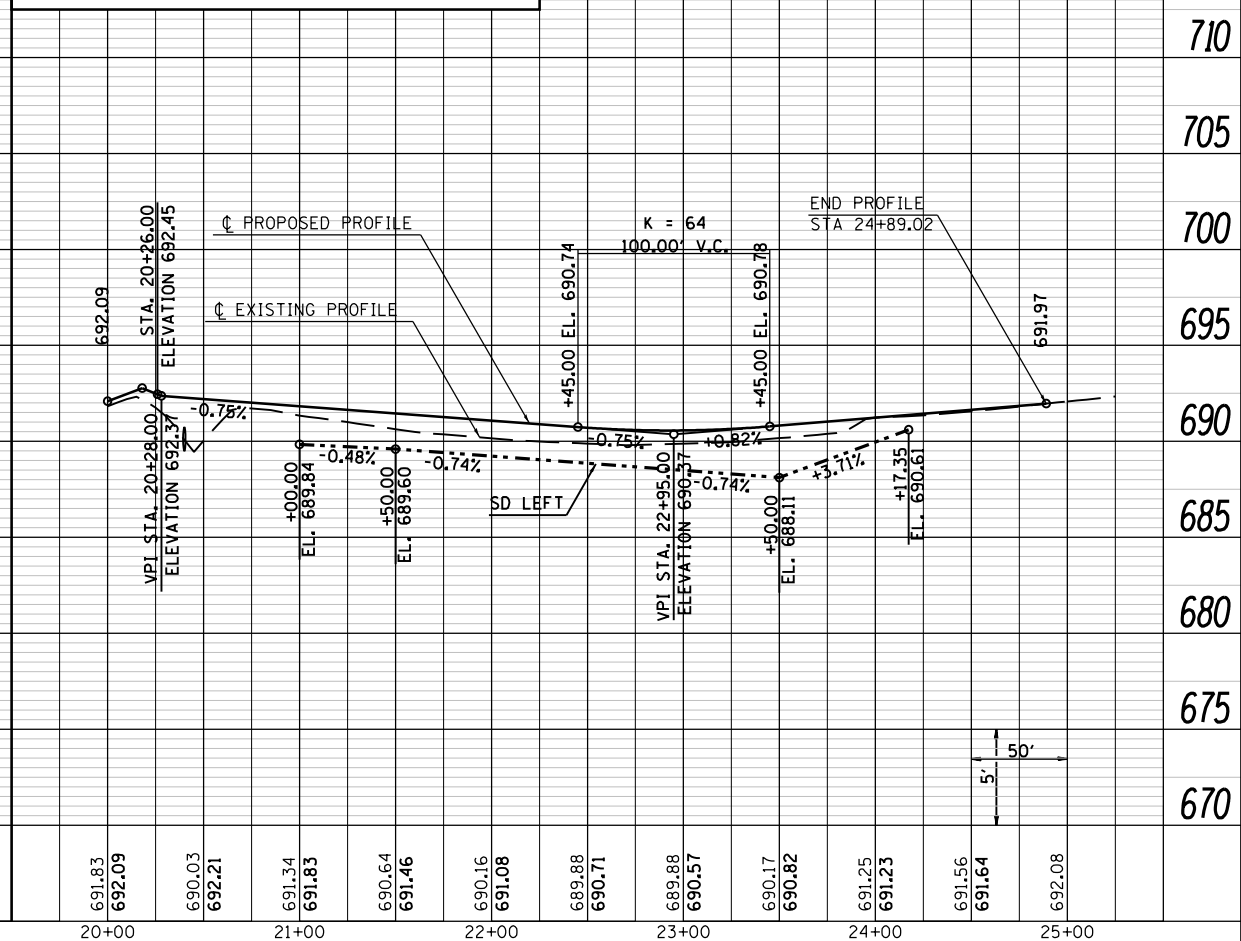

FILE NAME =
 USER NAME = jepettibone
 DESIGNED -
 DRAWN -
 CHECKED -
 DATE -
 PLOT SCALE = 100.0000' / 1"
 LAST SAVED = 10/3/2012 5:10:45 PM
 PLOT DATE = 10/4/2012 5:10:45 PM

DESIGNED	-	REVISED	-
DRAWN	-	REVISED	-
CHECKED	-	REVISED	-
DATE	-	REVISED	-

STATE OF ILLINOIS
 DEPARTMENT OF TRANSPORTATION

HORNER & SHIRIN, INC.
 ENGINEERS

PLAN & PROFILE
 SOUTH MARKET ST.

SCALE: 1" = 50' SHEET NO. 8 OF 15 SHEETS STA. 300+00.00 TO STA. 307+16.05

F.A.U. RTE.	SECTION	COUNTY	TOTAL SHEETS	SHEET NO.
9324	68-R-1	MONROE	192	55
				CONTRACT NO. 76F51
ILLINOIS FED. AID PROJECT				