

MAINTENANCE OF TRAFFIC STAGE 3

SEQUENCE OF CONSTRUCTION

1. CONSTRUCT SHADED PORTION OF VANDEBROOK ACCESS ROAD.
2. CONSTRUCT CUL DE SAC ON EXISTING VANDEBROOK DRIVE.





TRAFFIC PLACEMENT


1. CLOSE EXISTING VANDEBROOK DRIVE TO THROUGH TRAFFIC.
2. SHIFT TRAFFIC ONTO RELOCATED VANDEBROOK DRIVE.

TRAFFIC CONTROL STANDARDS

701006
701326

LEGEND

-  WORK THIS STAGE
-  DIRECTION OF TRAFFIC FLOW
-  CONSTRUCTION SIGN
-  TYPE III BARRICADE

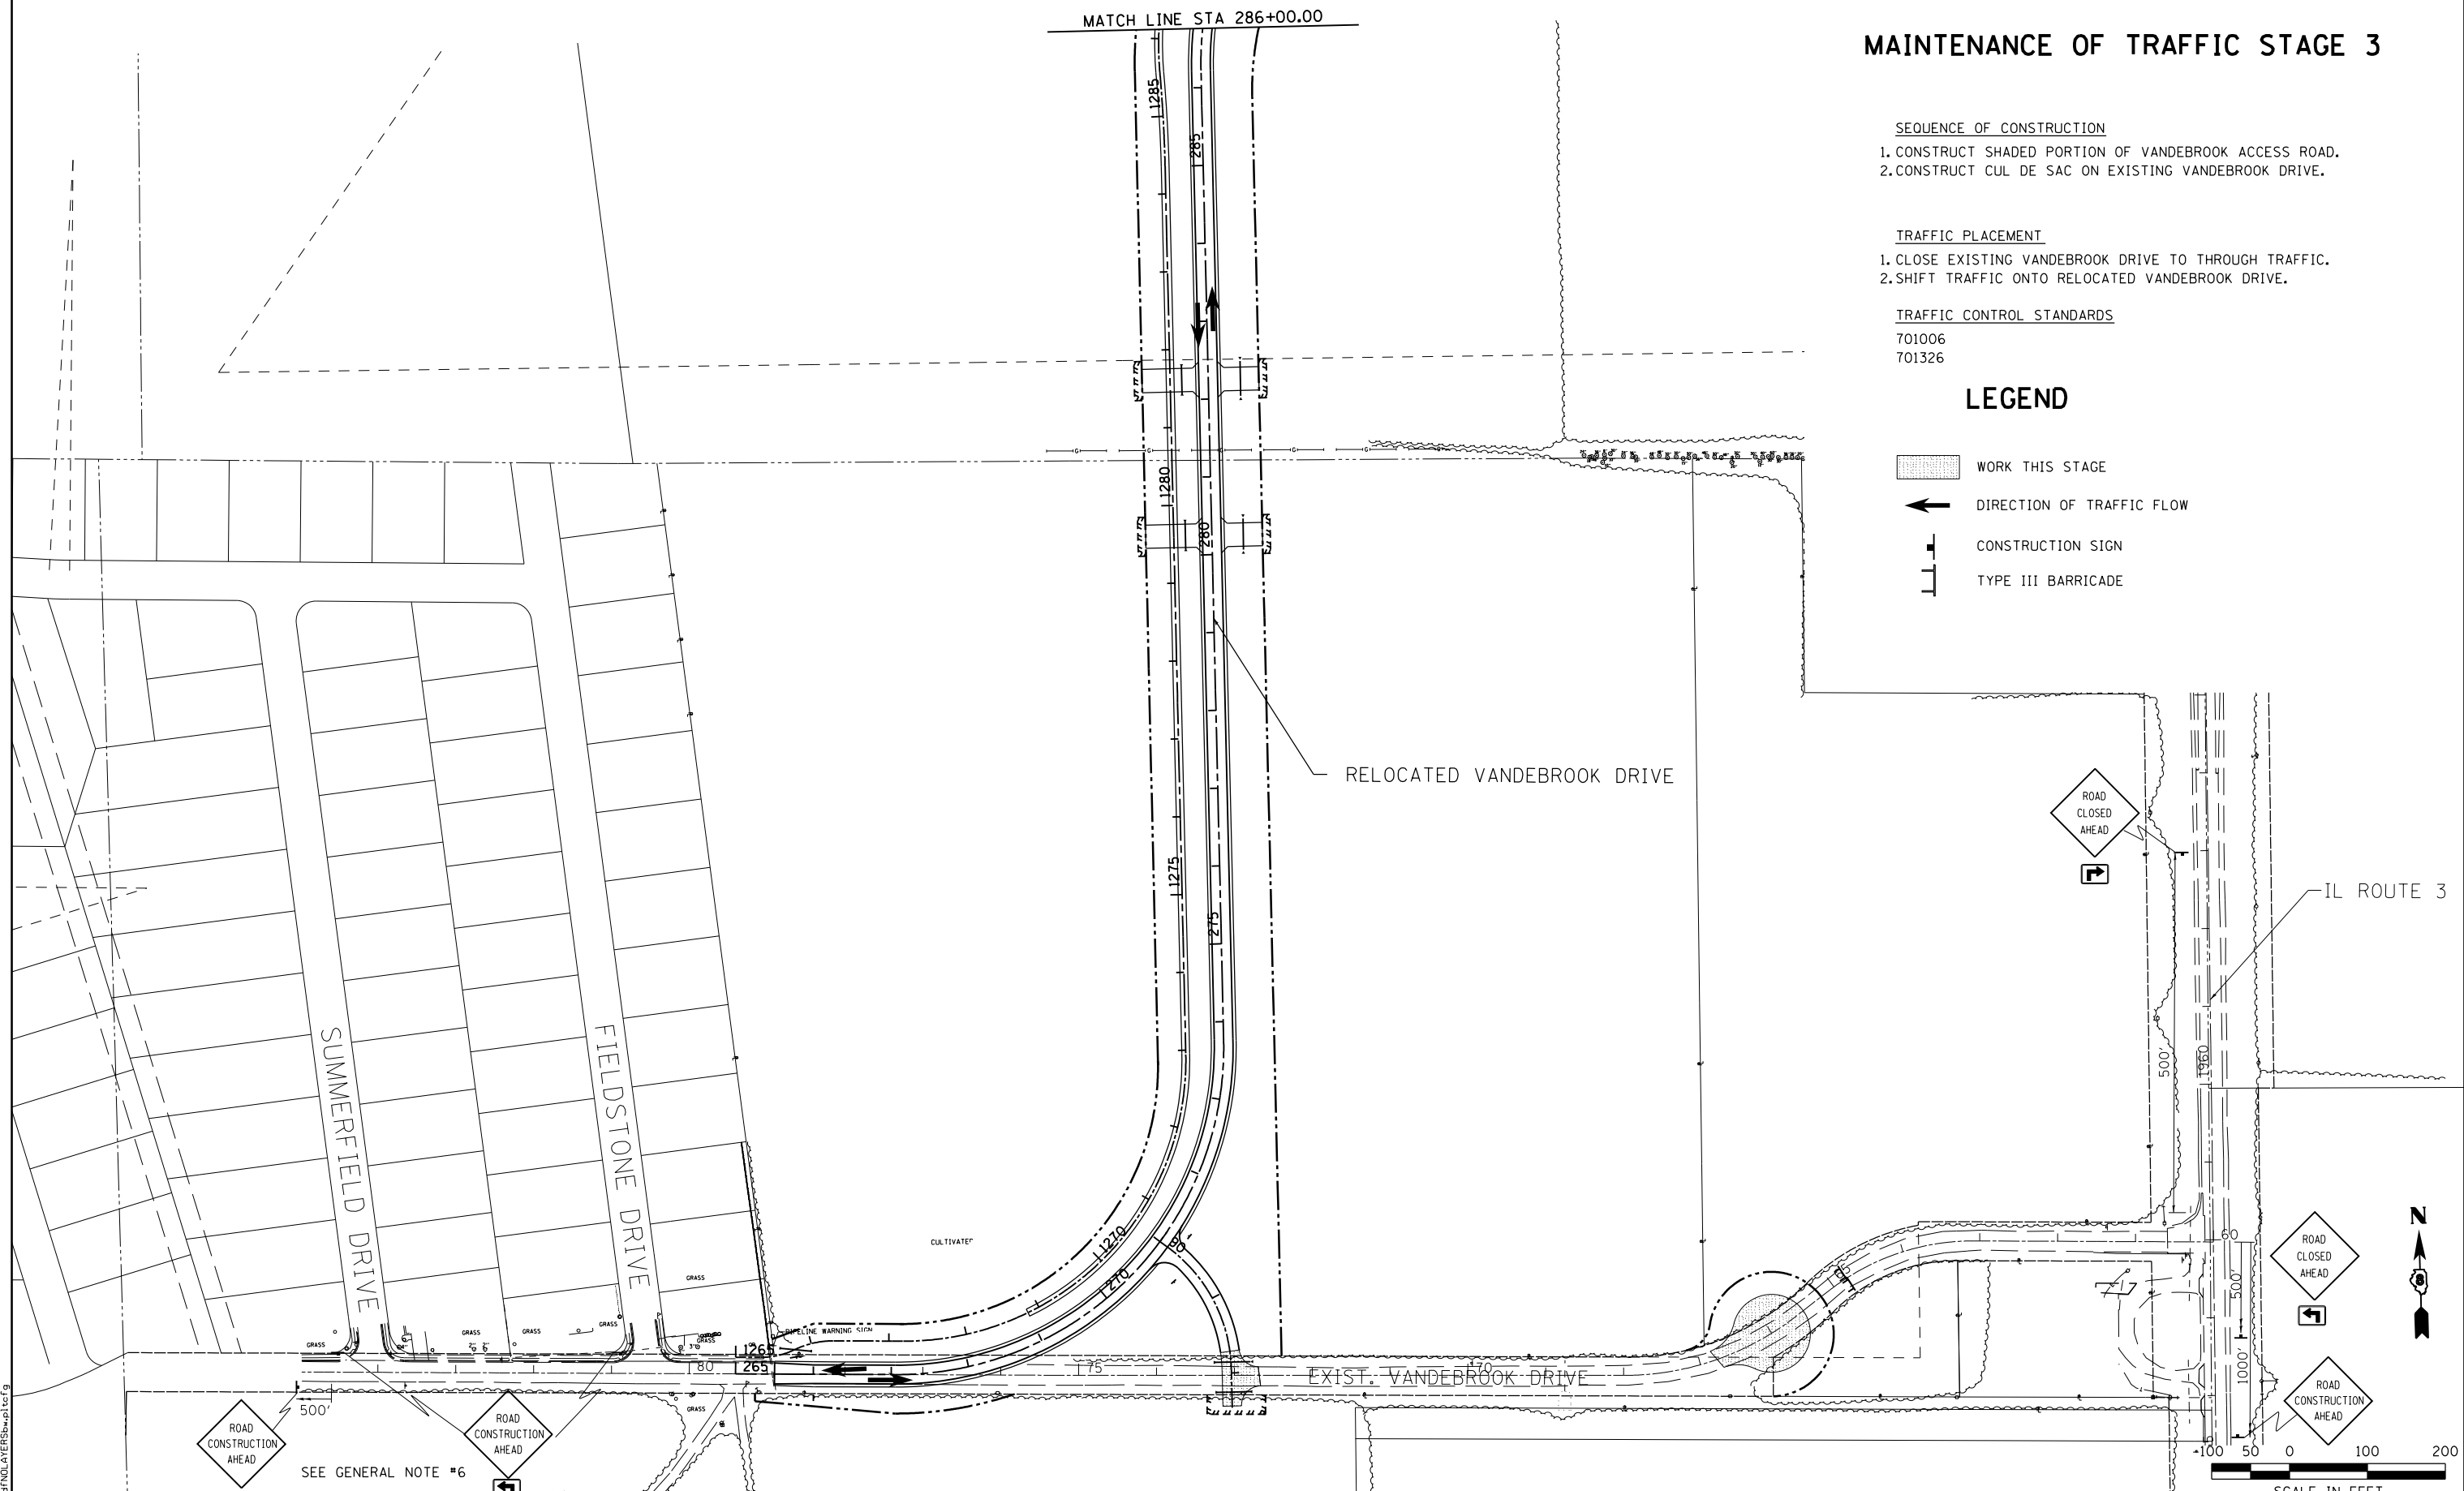

LAST SAVED = 10/3/2012
 PEN TABLE = 100,244,141
 PLOT DRIVER = pdfplotlayers.pltcf9

FILE NAME =	USER NAME = jepettibone	DESIGNED -	REVISED -
I:\1001100\Phase II - 76FS\Cad\T\Plans\35_D876F51-sht-staging-05.dgn		DRAWN -	REVISED -
PLOT SCALE = 200.0000' / in.		CHECKED -	REVISED -
PLOT DATE = 10/4/2012 5:11:01 PM		DATE -	REVISED -

STATE OF ILLINOIS
DEPARTMENT OF TRANSPORTATION

HORNER & SHIFRIN, INC.
ENGINEERS
 SCALE: 1"=100'

SUGGESTED STAGES OF CONSTRUCTION AND TRAFFIC CONTROL
 STAGE 3
 SHEET NO. 5 OF 7 SHEETS | STA. 265+37.54 TO STA. 286+00.00

F.A.U. RTE.	SECTION	COUNTY	TOTAL SHEETS	SHEET NO.
9324	68-R-1	MONROE	192	67
CONTRACT NO. 76F51				
ILLINOIS FED. AID PROJECT				