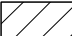

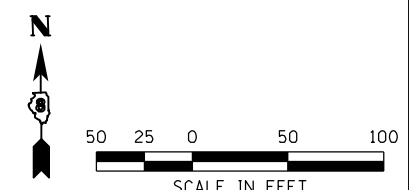
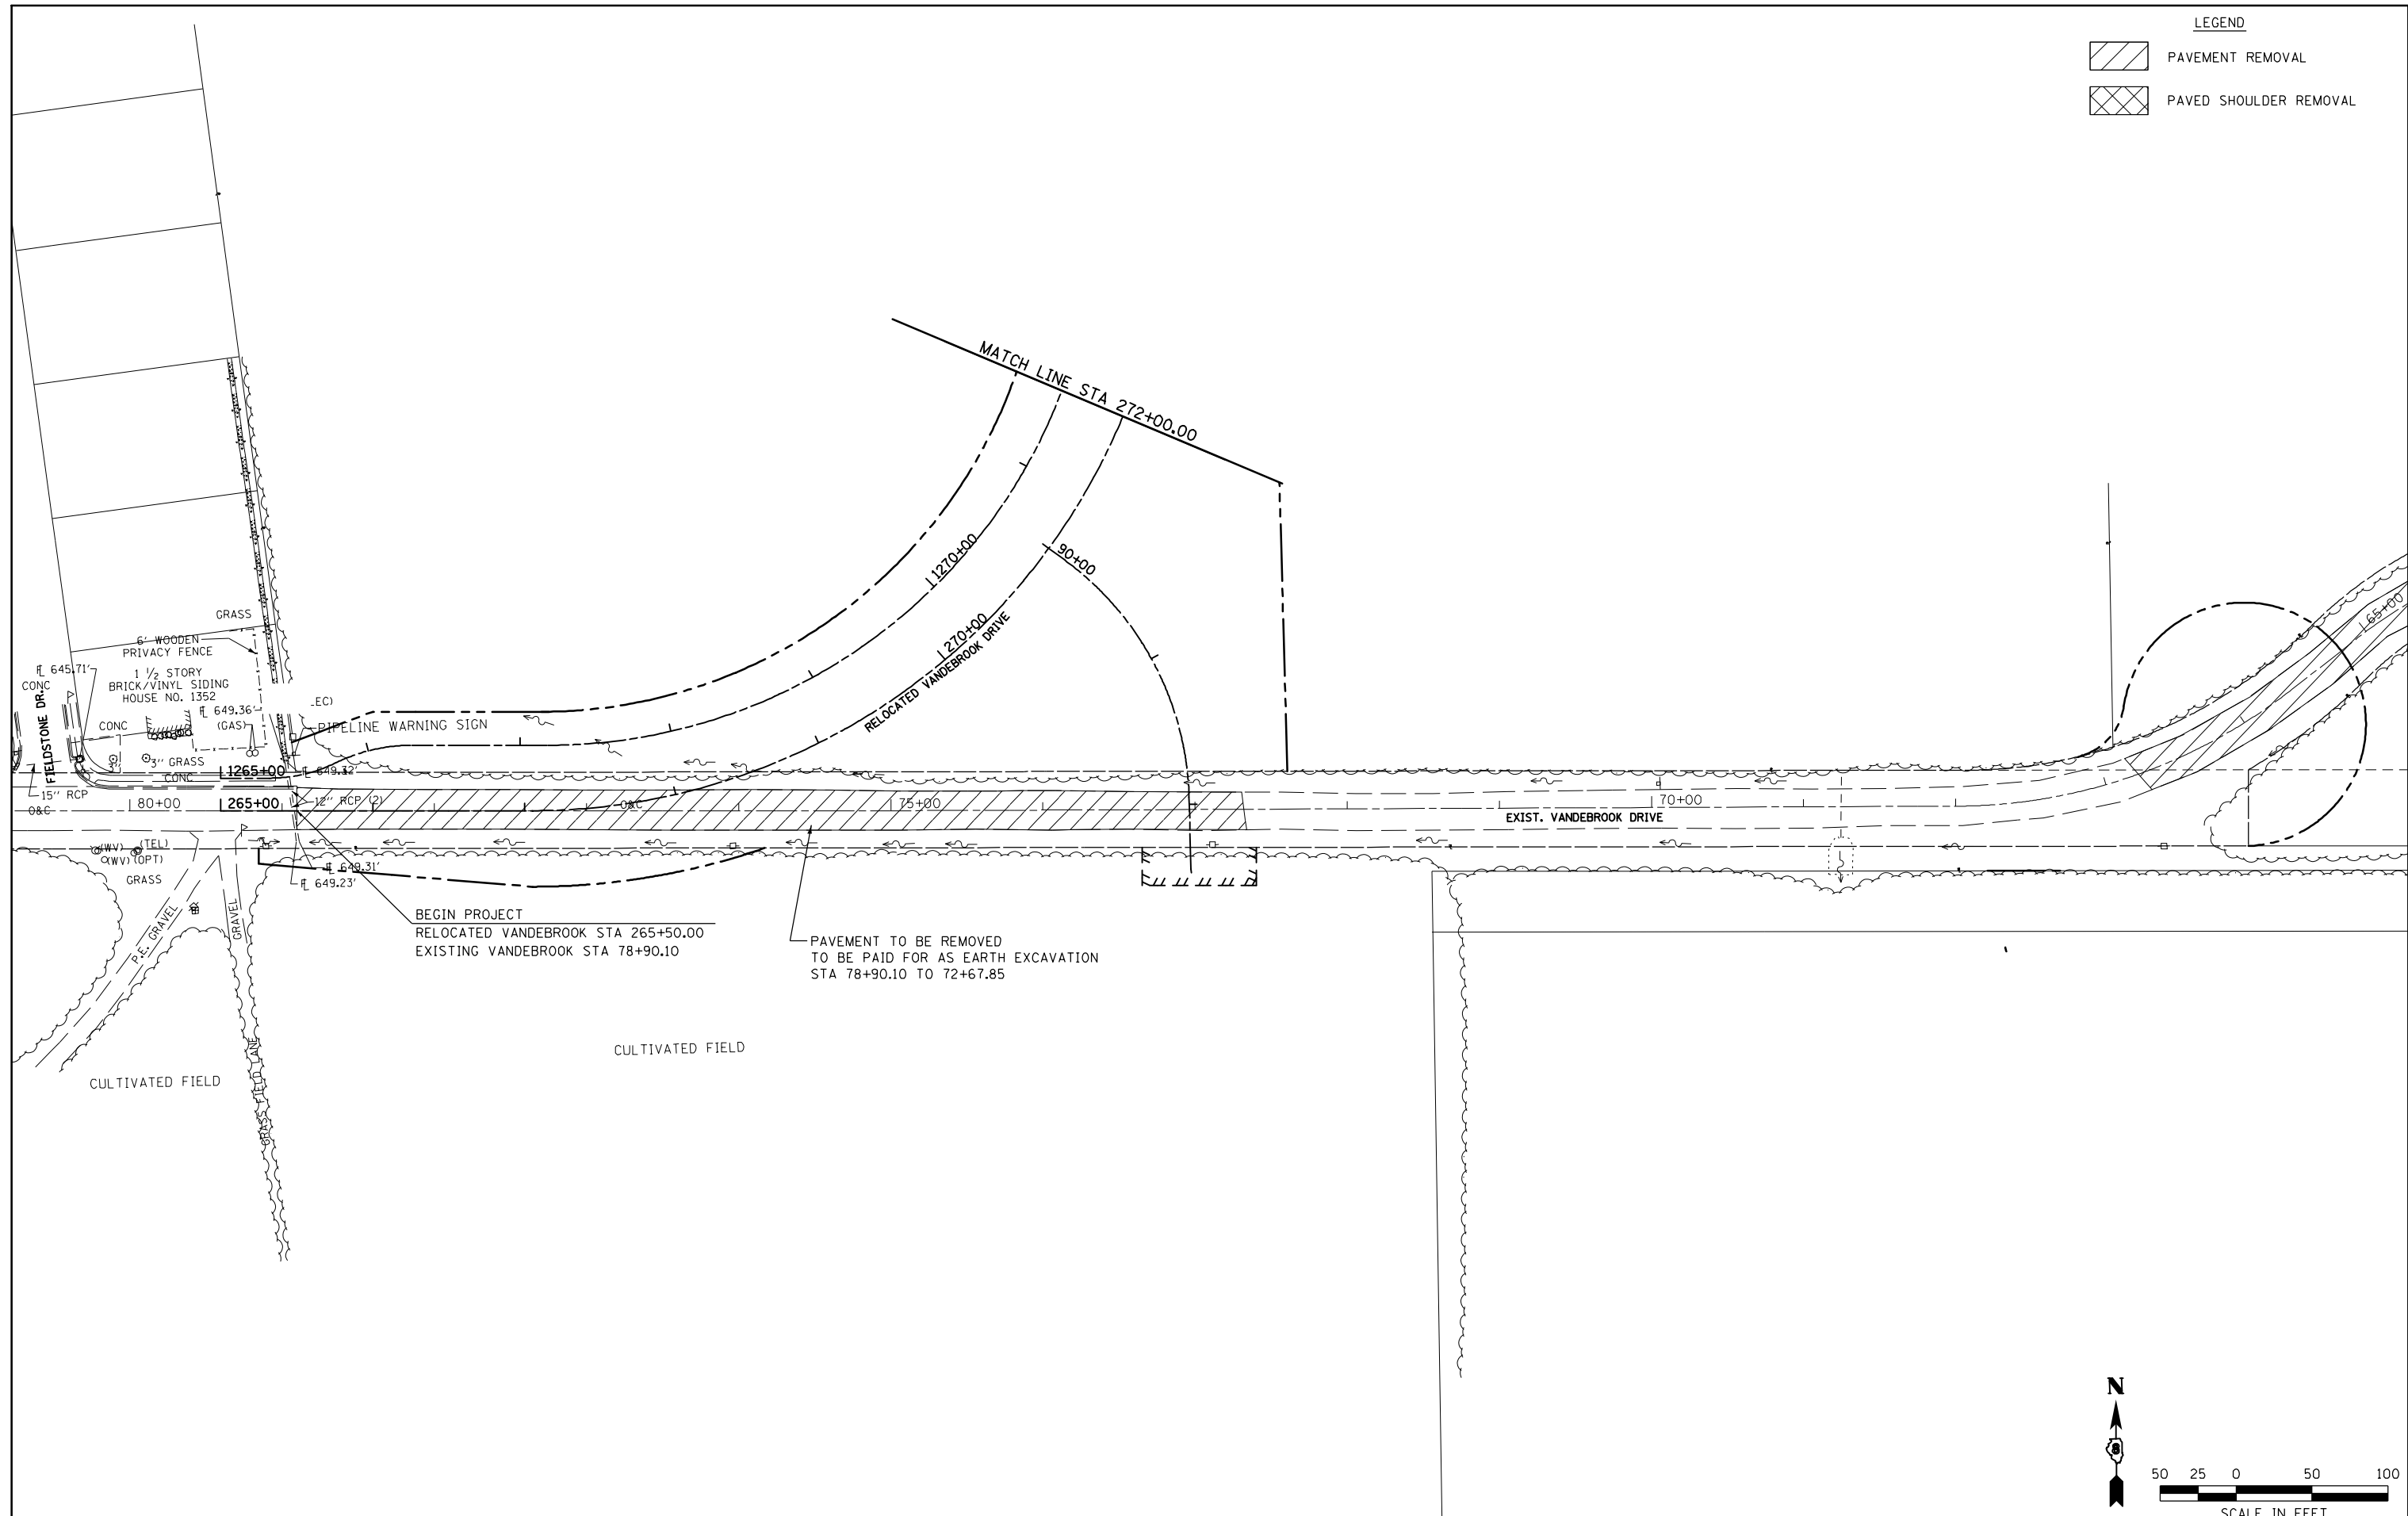



LEGEND

	PAVEMENT REMOVAL
	PAVED SHOULDER REMOVAL



FILE NAME = F:\Projects\1DOT PROJECTS\09-101-11.4\Drawings\CADD Sheets\Contract 1\61.D876F51-sht-01.dwg	USER NAME = Richard Heinke	DESIGNED - JAH	REVISED -	<b>STATE OF ILLINOIS DEPARTMENT OF TRANSPORTATION</b>	 McDonough-Whillow, P.C. PROFESSIONAL DESIGN No. 184-002754	<b>REMOVAL PLAN</b> RELOCATED VANDEBROOK DR.	F.A.U. RTE. 9324	SECTION 68-R-1	COUNTY MONROE	TOTAL SHEETS 192	SHEET NO. 78
PLOT SCALE = 100.0000' / in.	CHECKED - TMM	REVISOR - RNH	REVISOR - RNH				CONTRACT NO. 76F51				
PLOT DATE = 10/2/2012	DATE -	REVISOR - TMM	REVISOR - TMM				ILLINOIS FED. AID PROJECT				
		DATE -	DATE -				SCALE: 1"=50'    SHEET NO. 1 OF 7 SHEETS    STA. 265+37.54 TO STA. 272+00.00				