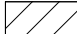

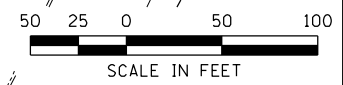
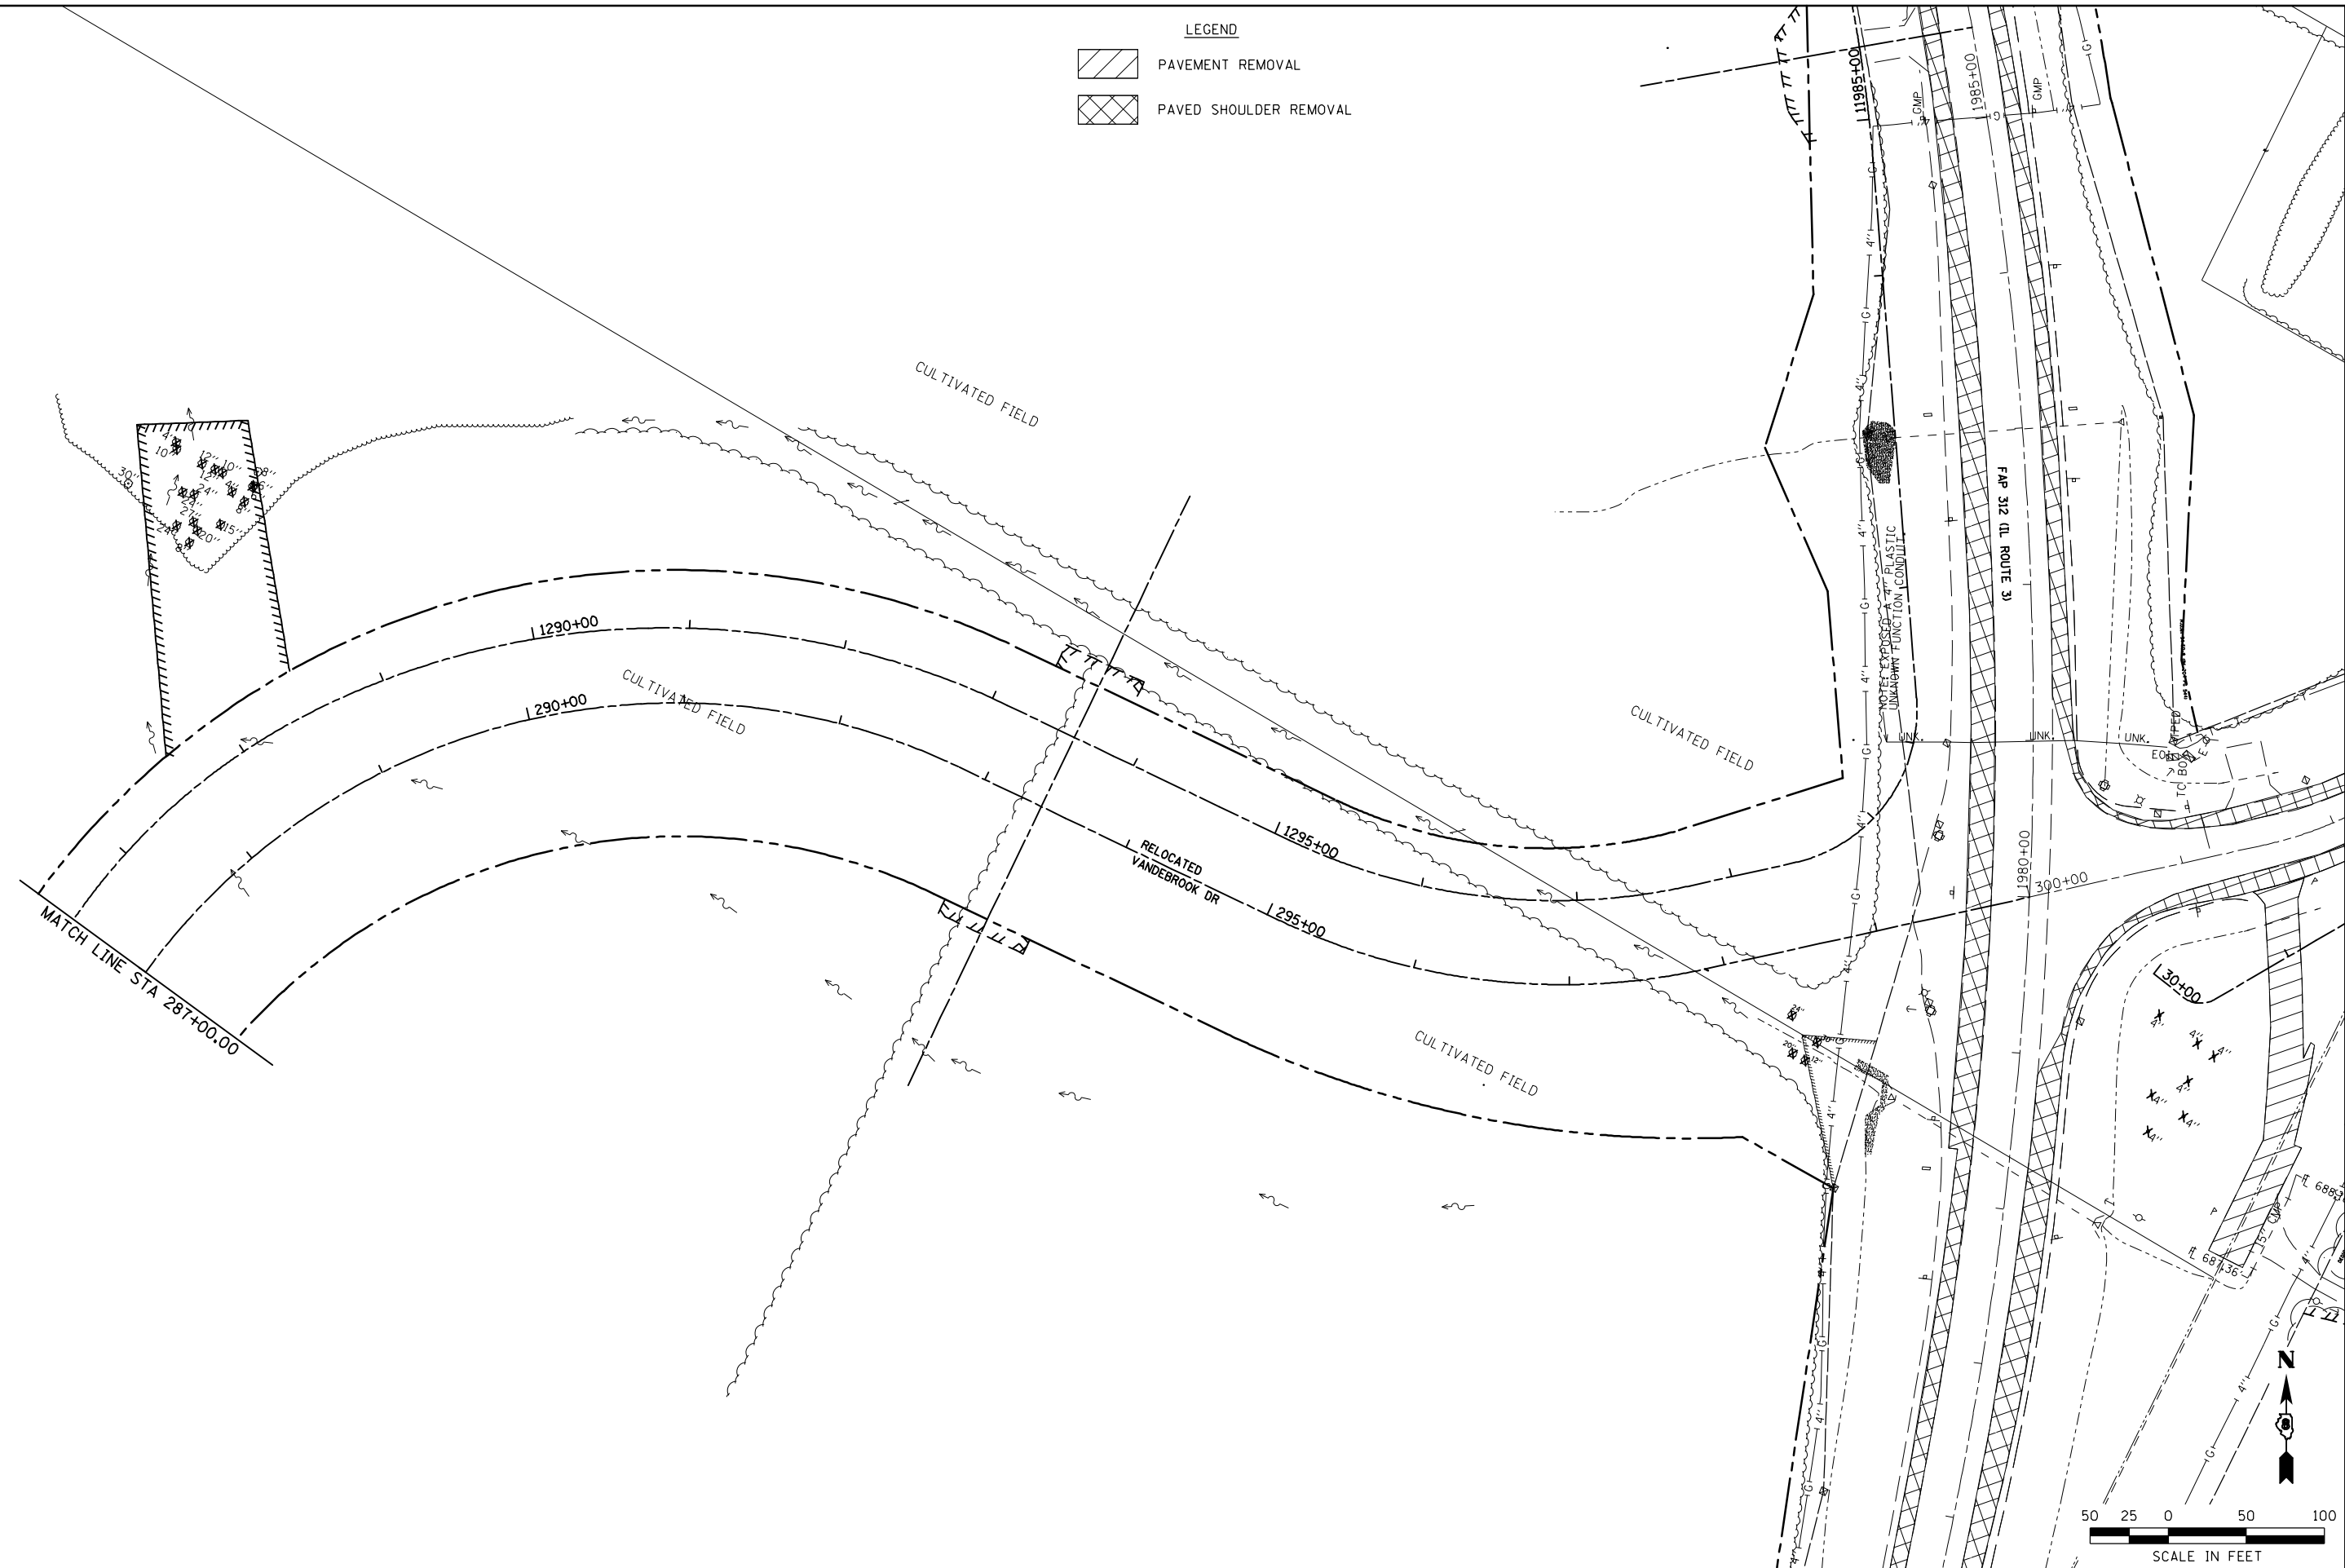


**LEGEND**

	PAVEMENT REMOVAL
	PAVED SHOULDER REMOVAL



FILE NAME = F:\Projects\IDOT PROJECTS\09-101-11.4\Drawings\CADD Sheets\Contract 1\63.0876F51.sht	USER NAME = Richard Heinke	DESIGNED - JAH	REVISED -
		DRAWN - RNH	REVISED -
		CHECKED - TMM	REVISED -
		DATE -	REVISED -

**STATE OF ILLINOIS  
DEPARTMENT OF TRANSPORTATION**

McDonough-Whillow, P.C.  
PROFESSIONAL DESIGN NO. 184-002754  
SCALE: 1" = 50'

**REMOVAL PLAN**  
RELOCATED VANDEBROOK DR.  
SHEET NO. 2 OF 7 SHEETS  
STA. 287+00.00 TO STA. 300+00.00

F.A.U. RTE. 9324	SECTION 68-R-1	COUNTY MONROE	TOTAL SHEETS 192	SHEET NO. 79
CONTRACT NO. 76F51				ILLINOIS FED. AID PROJECT