


LEGEND

	PAVEMENT REMOVAL
	PAVED SHOULDER REMOVAL

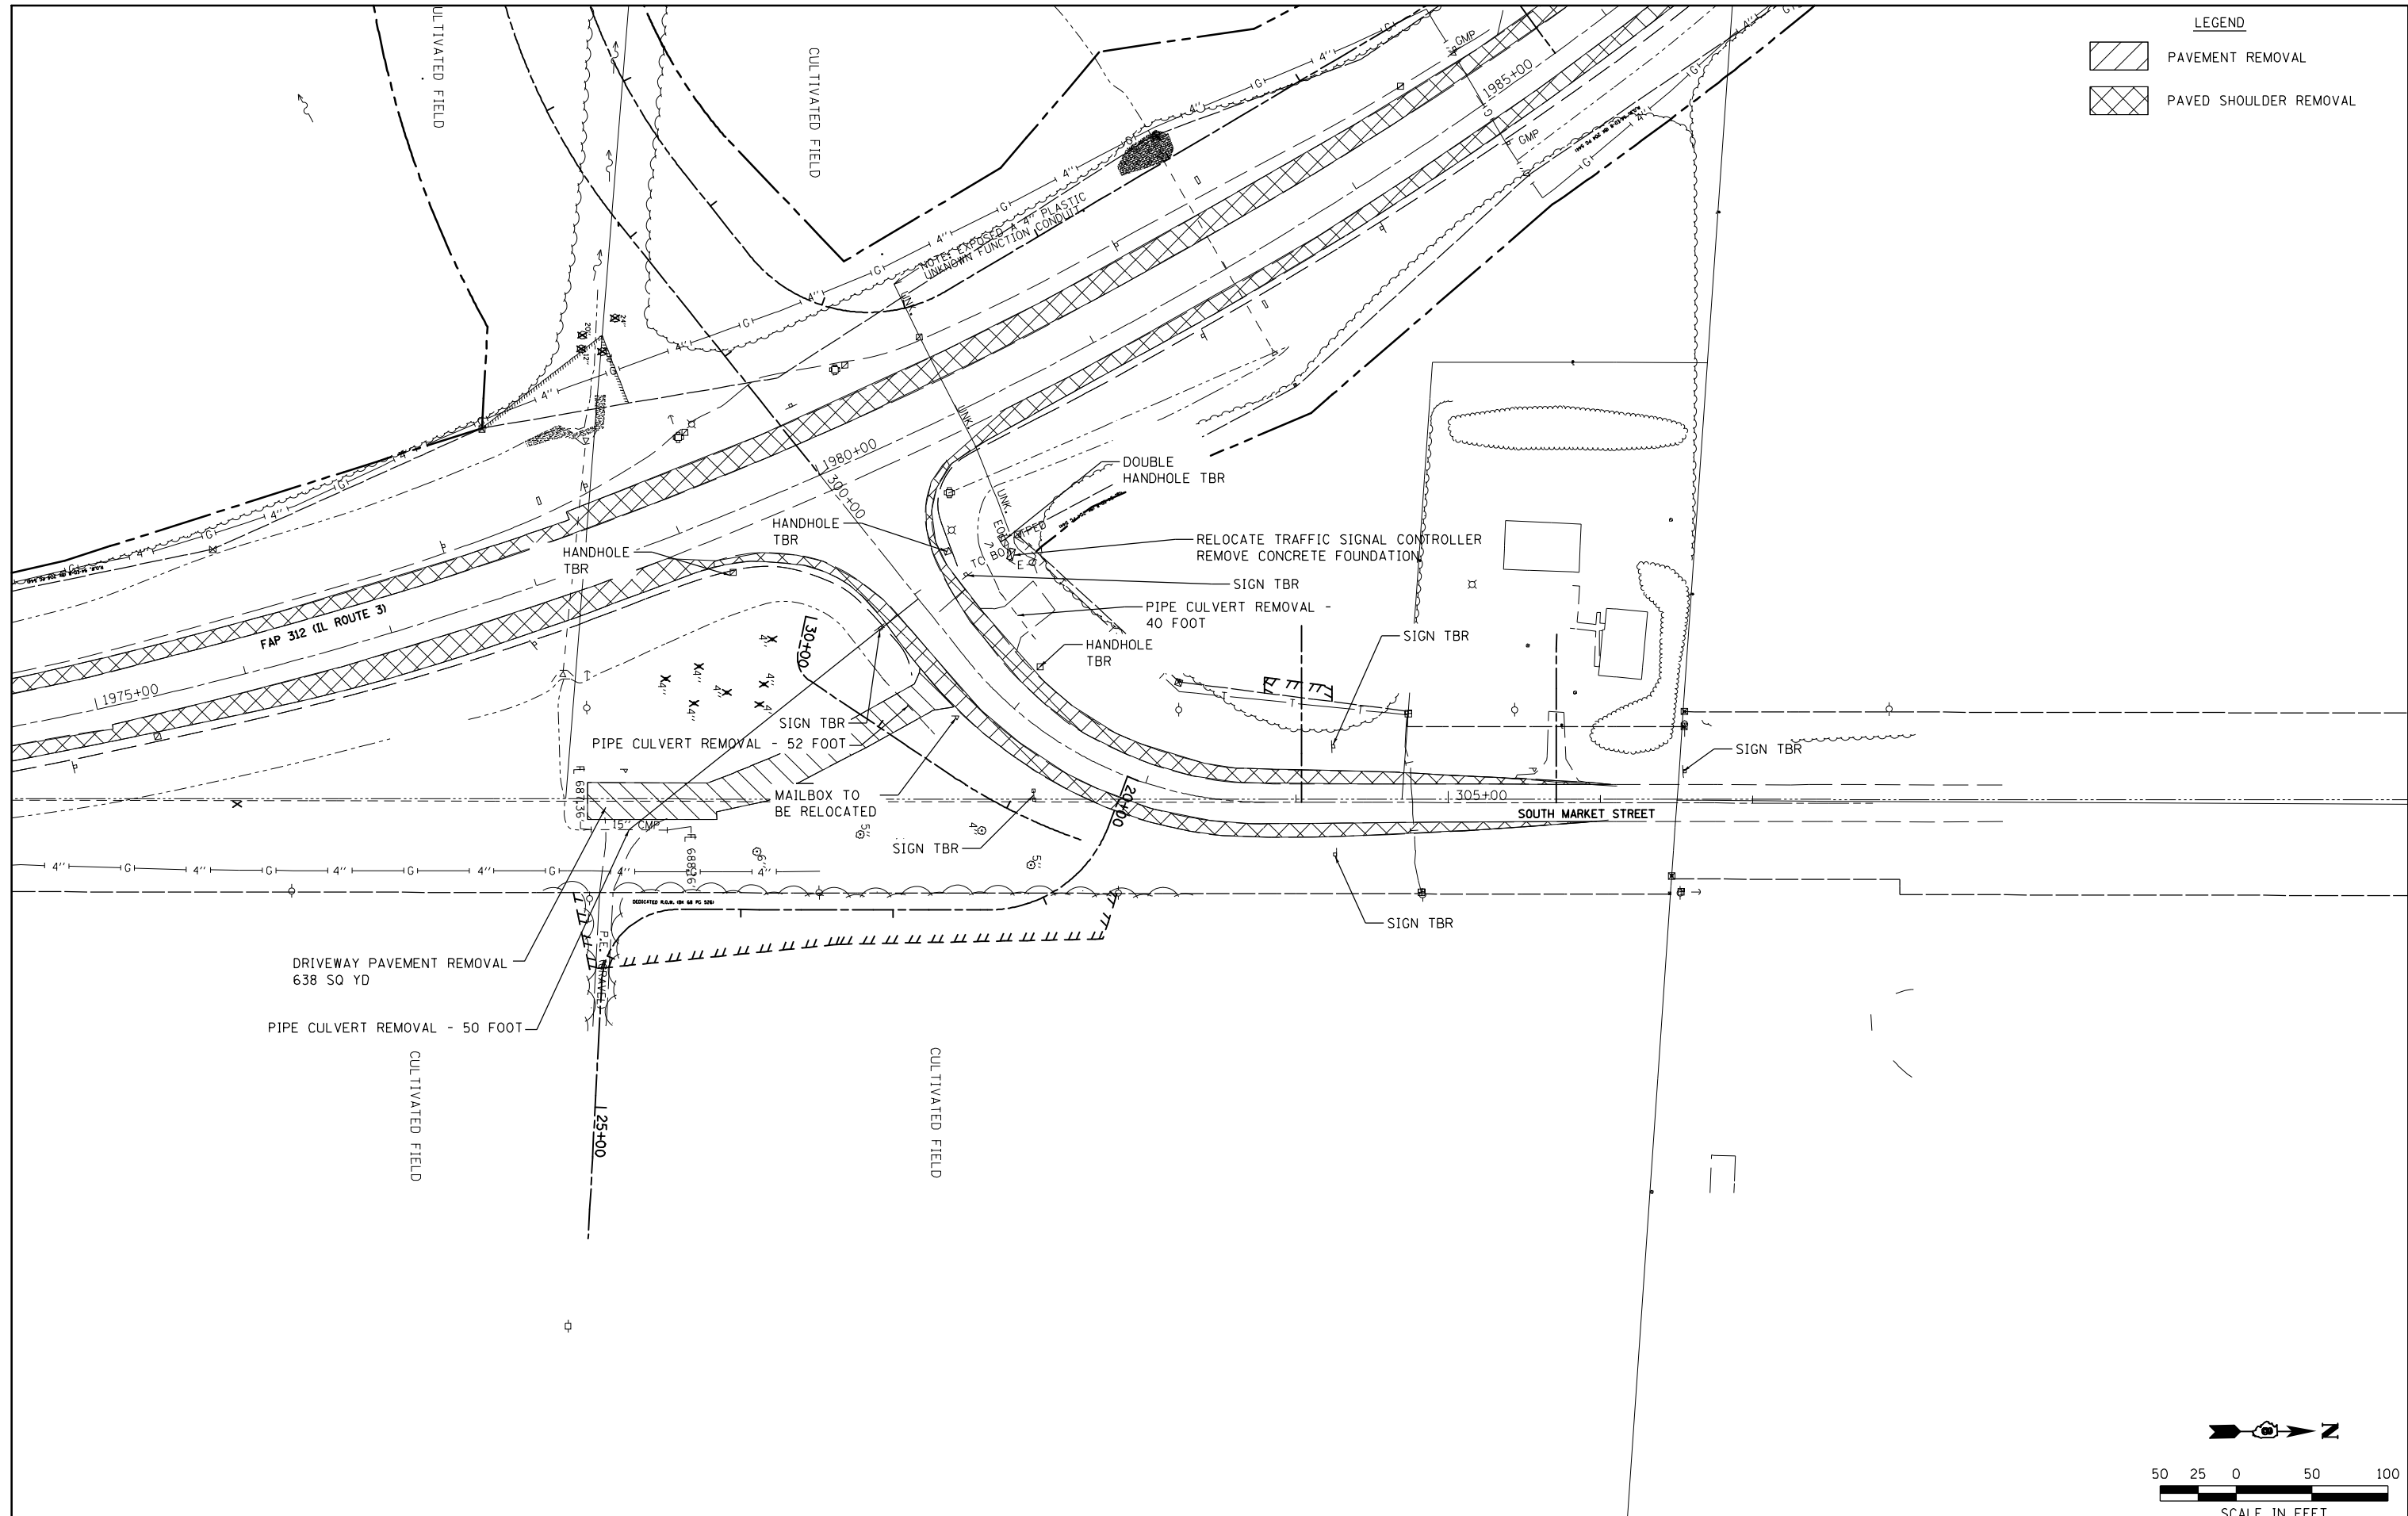

FILE NAME = F:\Projects\IDOT PROJECTS\09-101-11.4\Drawings\CADD Sheets\Contract 1\64.0876F51-sht-01.dwg	USER NAME = Richard Heinke	DESIGNED - JAH	REVISED -	STATE OF ILLINOIS DEPARTMENT OF TRANSPORTATION	 McDonough-Whillow, P.C. PROFESSIONAL DESIGN No. 184-002754	REMOVAL PLAN SOUTH MARKET STREET	F.A.U. RTE. 9324	SECTION 68-R-1	COUNTY MONROE	TOTAL SHEETS 192	SHEET NO. 80		
PLOT SCALE = 100.0000' / in.	CHECKED - TMM	REVISOR - RNH	REVISIONS -				SCALE: 1" = 50'	SHEET NO. 3 OF 7 SHEETS	STA. 300+00.00 TO STA. 634+92.60	CONTRACT NO. 76F51		ILLINOIS FED. AID PROJECT	
PLOT DATE = 10/10/2012	DATE -	DATE -	REVISIONS -										