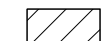

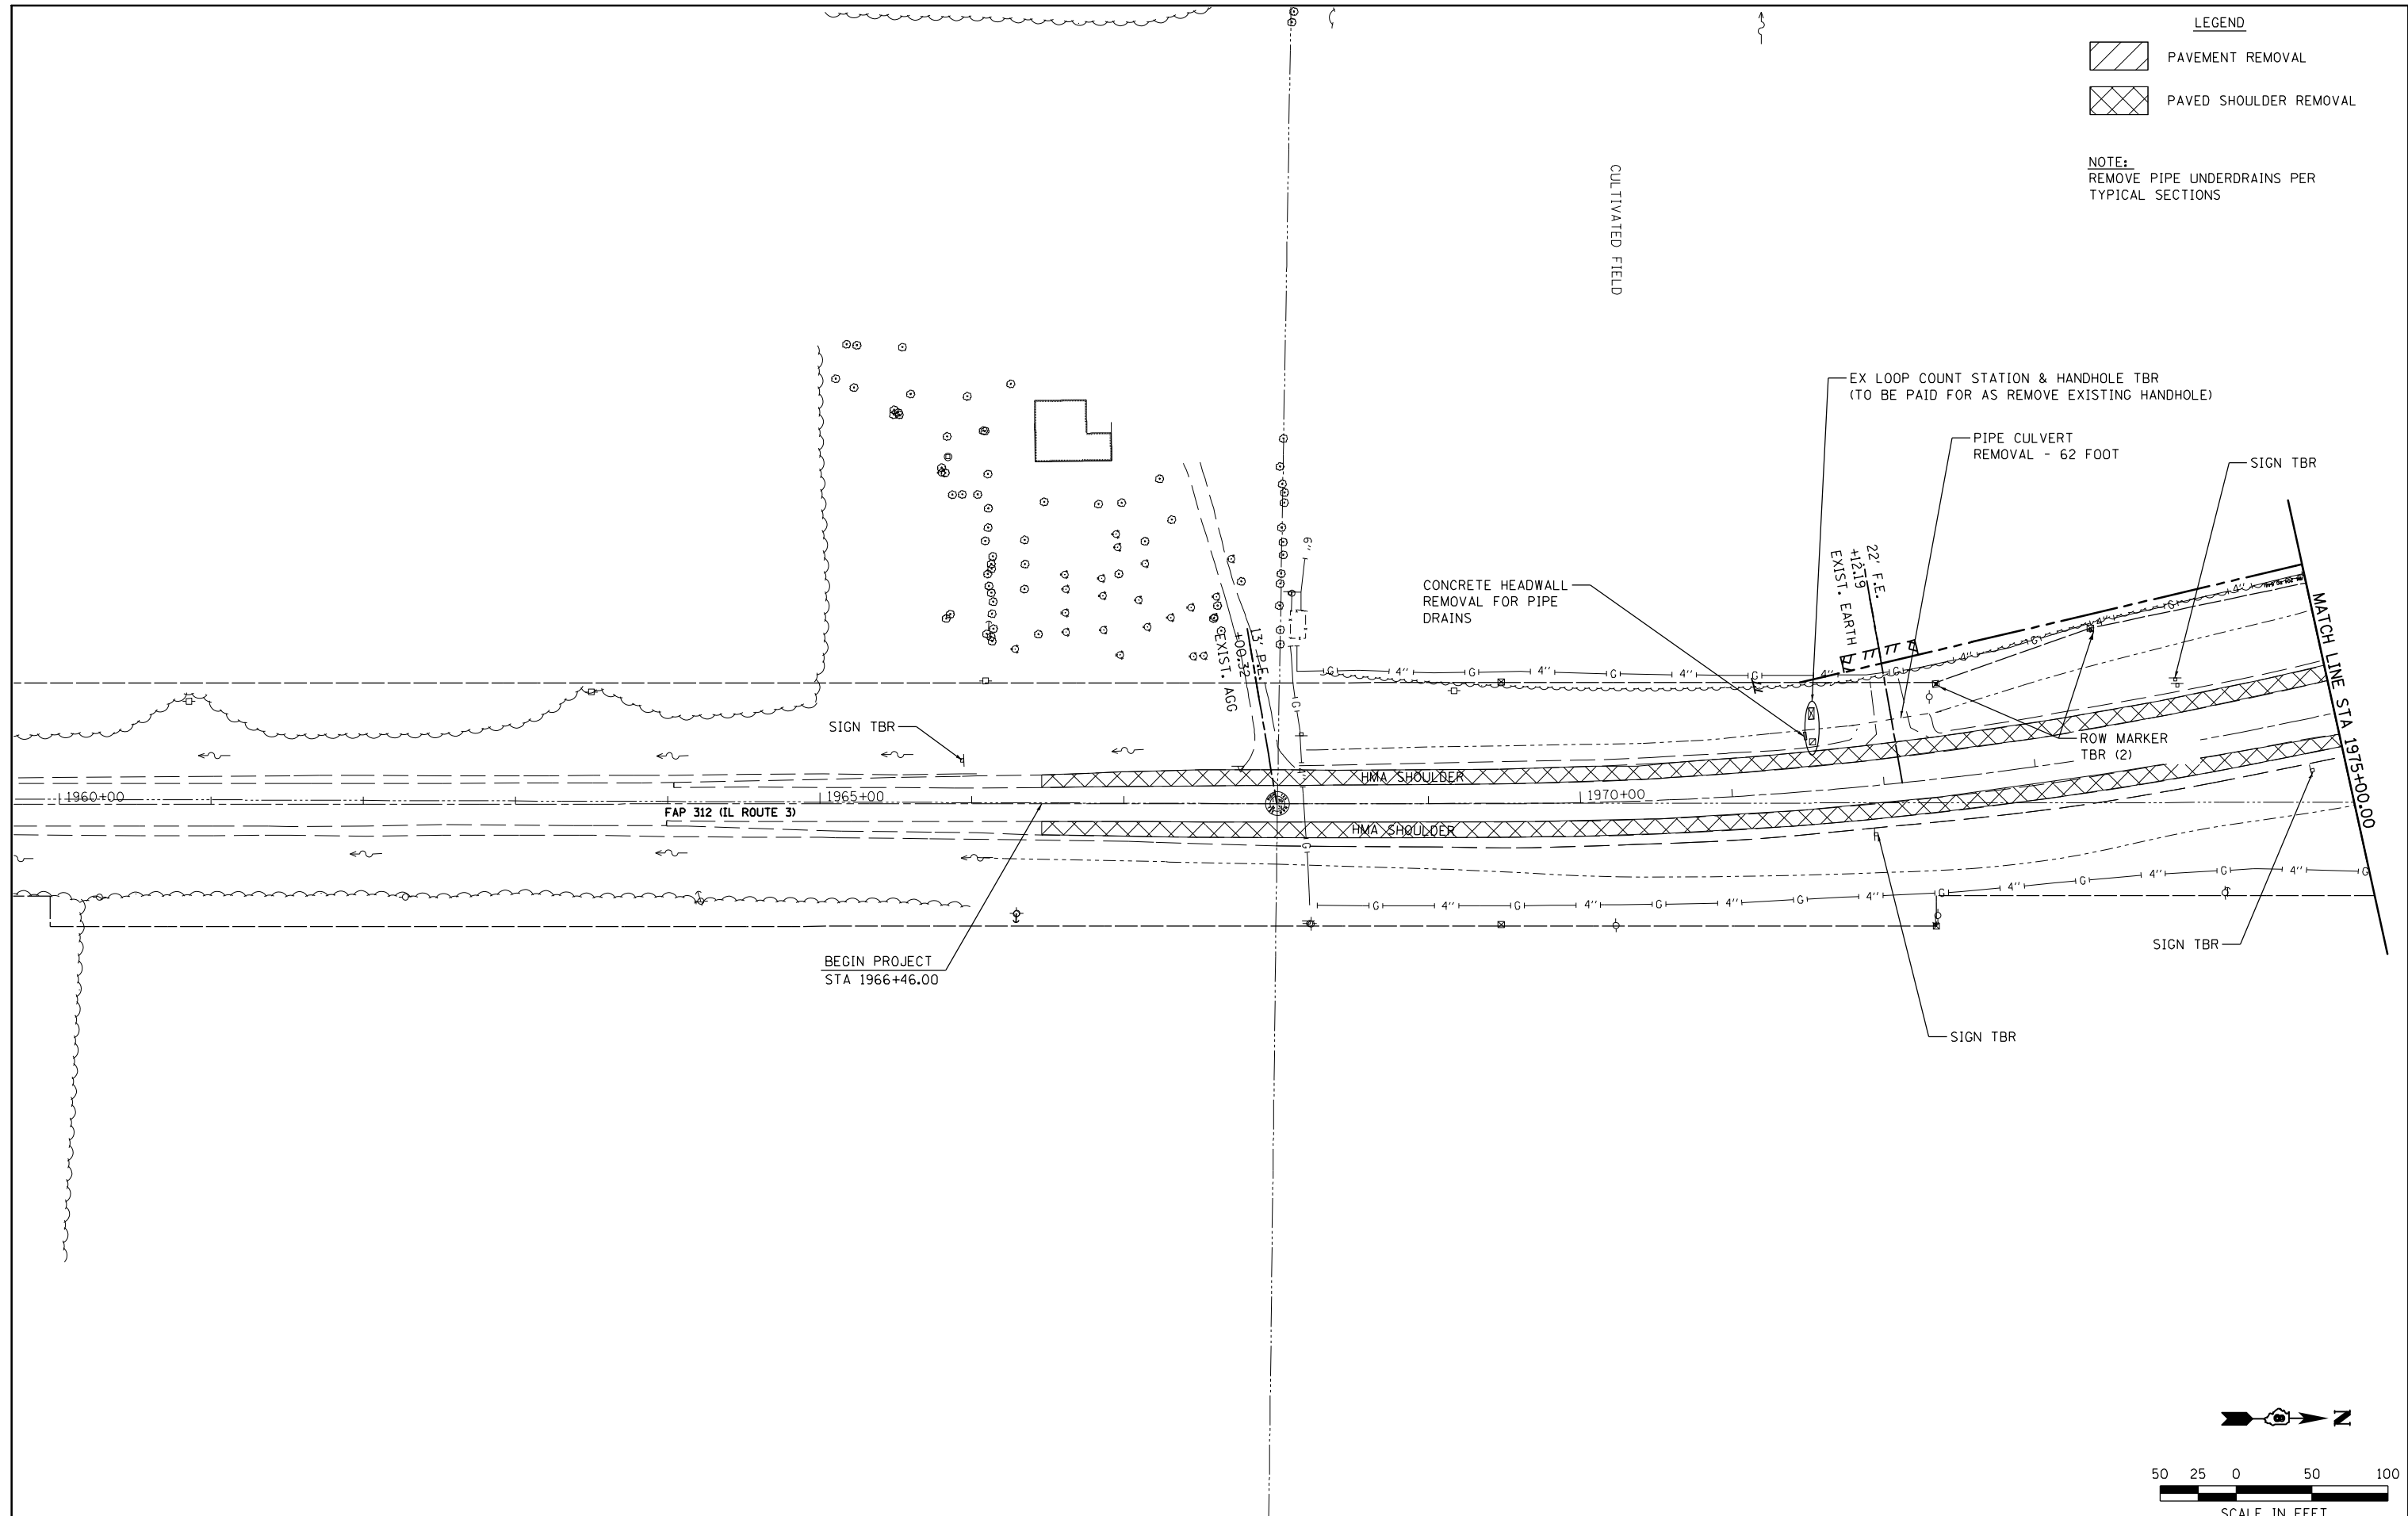


LEGEND

-  PAVEMENT REMOVAL
-  PAVED SHOULDER REMOVAL

NOTE:  
REMOVE PIPE UNDERDRAINS PER  
TYPICAL SECTIONS



FILE NAME =	USER NAME = Richard Heinke	DESIGNED - JAH	REVISED -
F:\Projects\IDOT PROJECTS\09-101-11.4\Drawings\CADD Sheets\Contract 1\65-0876F51-sh	DRAWN - RNH	CHECKED - TMM	DATE -
	PLOT SCALE = 100.0000' / in.		
	PLOT DATE = 10/2/2012		

**STATE OF ILLINOIS  
DEPARTMENT OF TRANSPORTATION**

McDonough-Whillow, P.C.  
PROFESSIONAL DESIGN NO. 184-002754  
SCALE: 1" = 50'

**REMOVAL PLAN**  
IL ROUTE 3  
SHEET NO. 4 OF 7 SHEETS  
STA. 1966+46.00 TO STA. 1975+00.00

F.A.U. RTE.	SECTION	COUNTY	TOTAL SHEETS	SHEET NO.
9324	68-R-1	MONROE	192	81
CONTRACT NO. 76F51				
ILLINOIS FED. AID PROJECT				