


|              |  |
|--------------|--|
| DATE         |  |
| BY           |  |
| SURVEYED     |  |
| PLOTTED      |  |
| TEMPLATE     |  |
| AREAS        |  |
| CHECKED      |  |
| FINAL SURVEY |  |
| NOTE BOOK    |  |
| NO.          |  |

|                 |  |
|-----------------|--|
| DATE            |  |
| BY              |  |
| SURVEYED        |  |
| PLOTTED         |  |
| TEMPLATE        |  |
| AREAS           |  |
| CHECKED         |  |
| ORIGINAL SURVEY |  |
| NOTE BOOK       |  |
| NO.             |  |

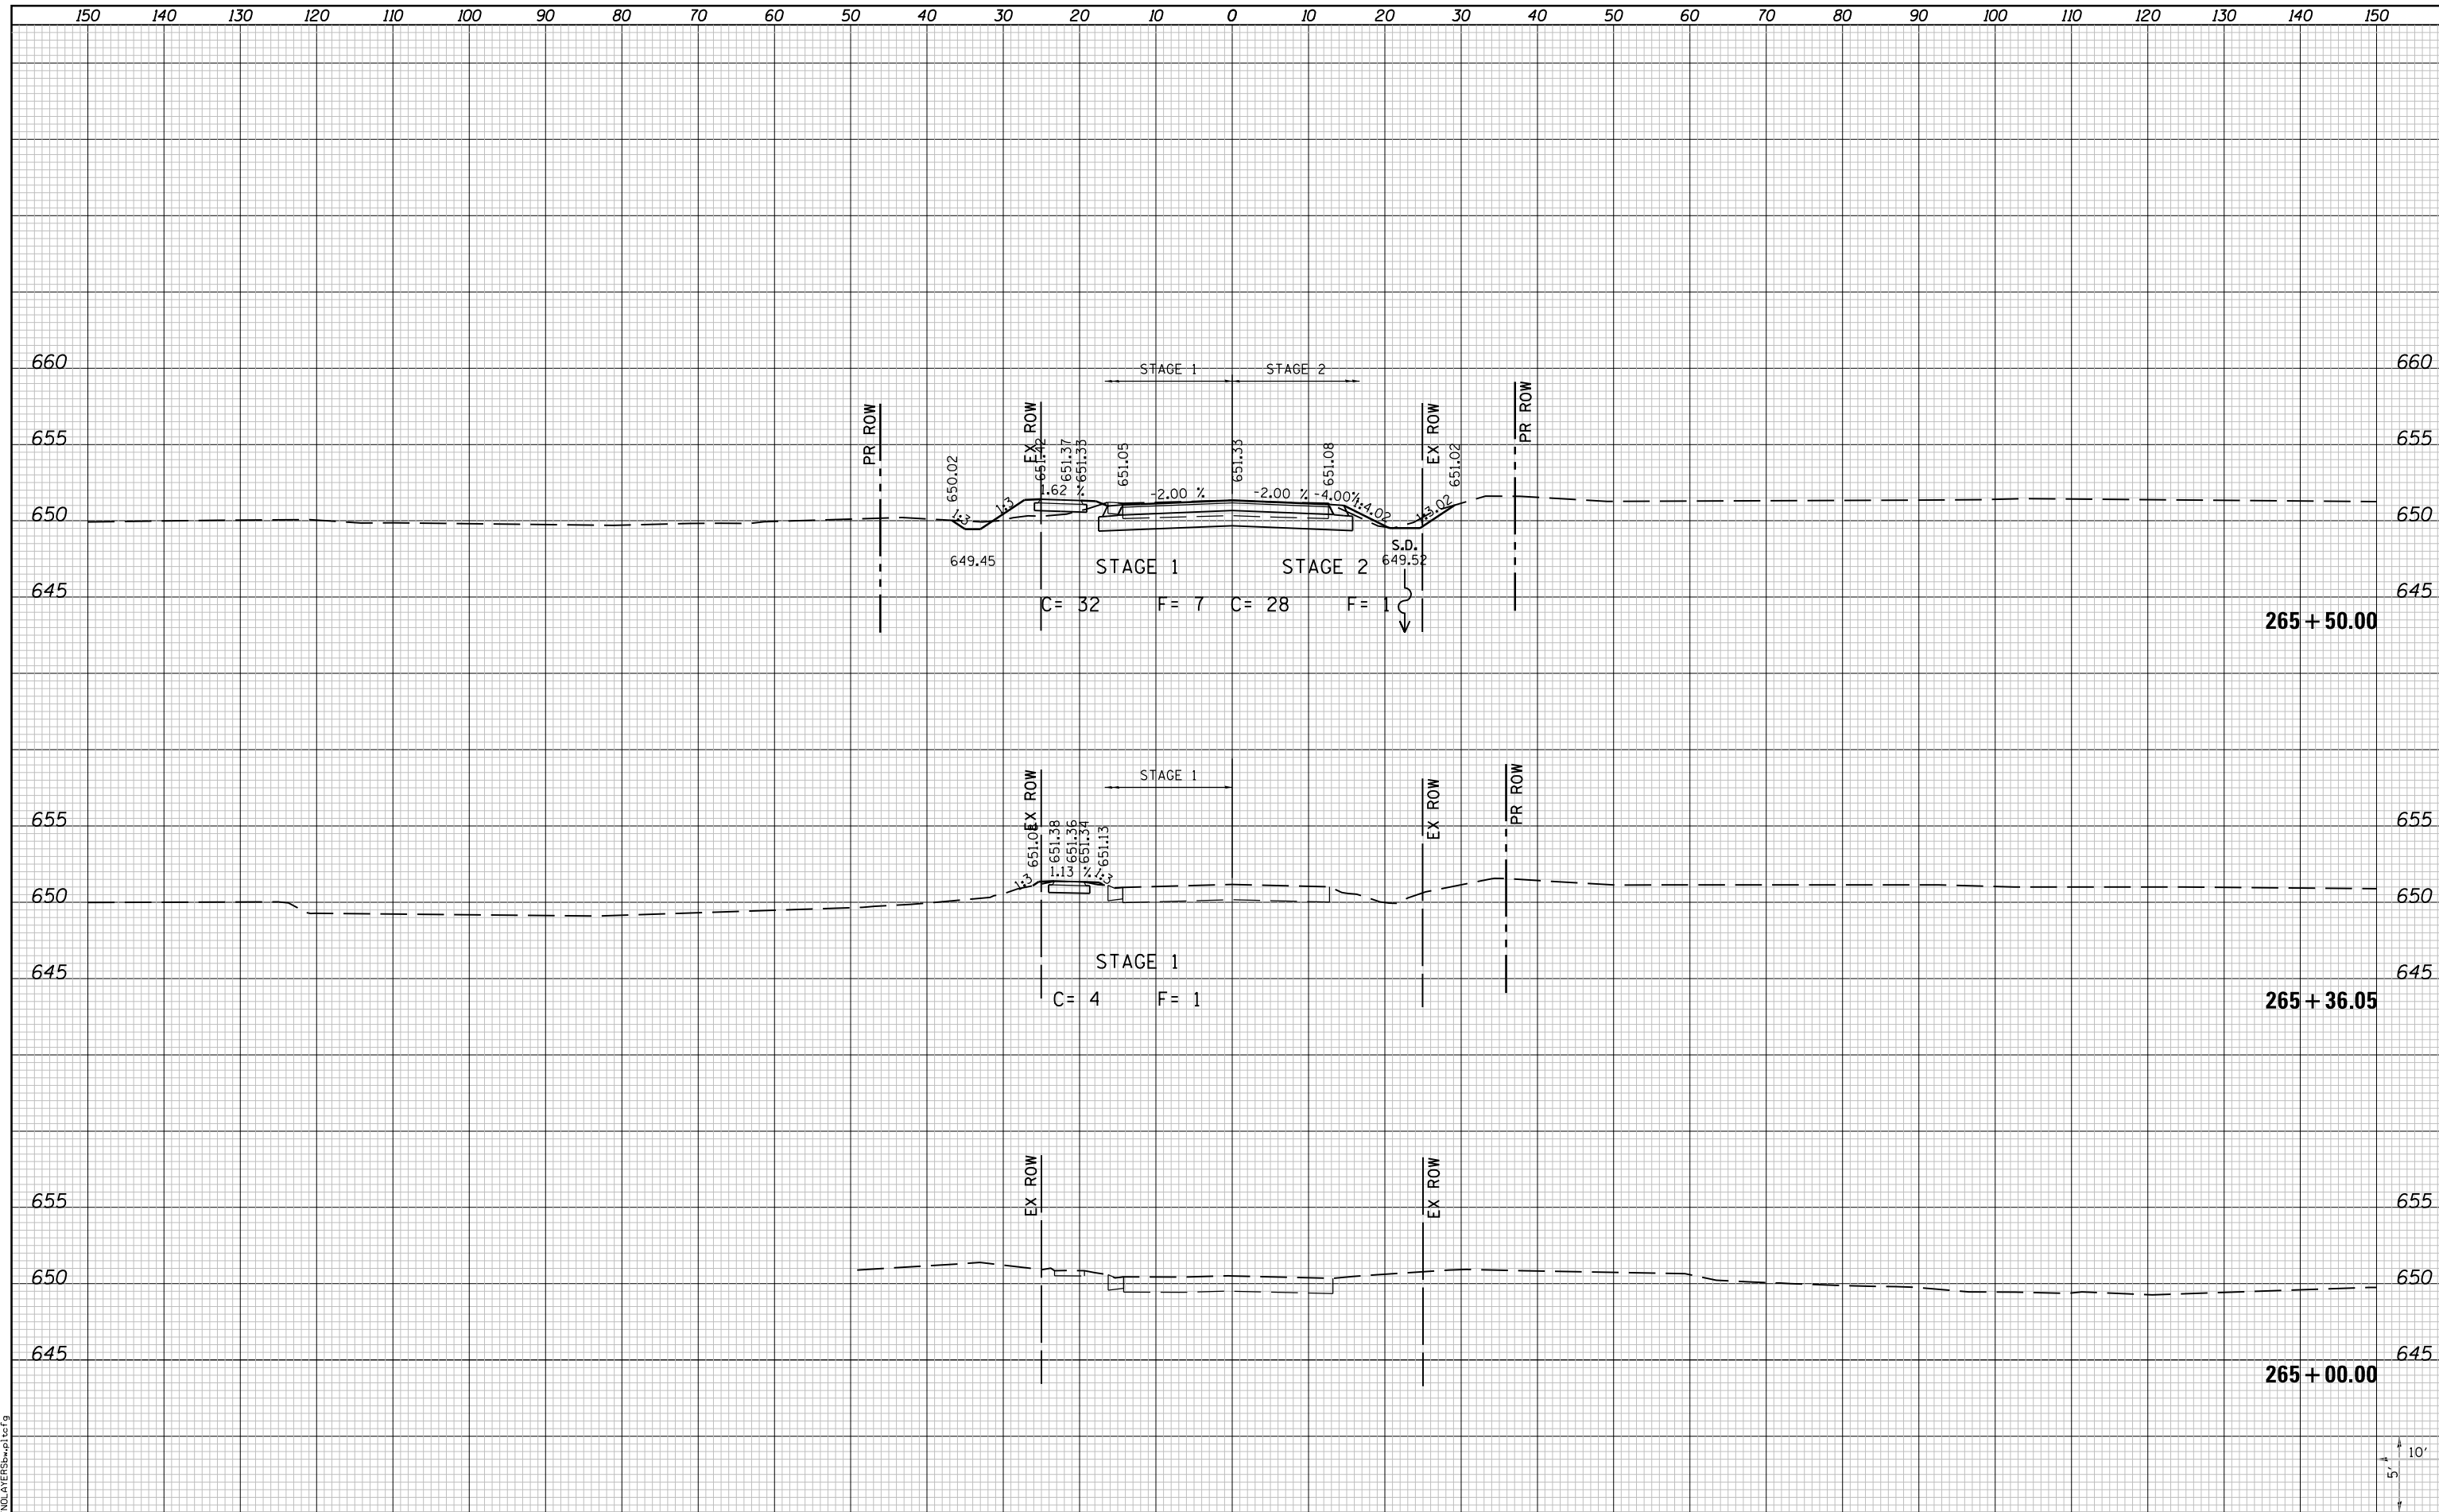

LAST SAVED = 10/3/2012  
 PEN TABLE = VBI-H&S-1.rdl  
 PLOT DRIVER = B:\PLOTTERS\p1c1c9

|  |                                  |            |           |
|--|----------------------------------|------------|-----------|
| FILE NAME = I:\10011001\Phase II - 76F51\Cad\T\Plans\100.0876F51-sht-Relocated_Vandebrook_Dr-xssht.dgn | USER NAME = jepettibone          | DESIGNED - | REVISED - |
| PLOT SCALE = 20.0000' / in.  | PLOT DATE = 10/4/2012 5:11:37 PM | DRAWN -    | REVISED - |
|  |                                  | CHECKED -  | REVISED - |
|  |                                  | DATE -     | REVISED - |

STATE OF ILLINOIS  
 DEPARTMENT OF TRANSPORTATION



CROSS SECTIONS  
 RELOCATED VANDEBROOK DRIVE  
 SCALE: 10H:5V SHEET NO. 1 OF 31 SHEETS STA. 265+00.00 TO STA. 265+50.00

| F.A.U. RTE.        | SECTION | COUNTY | TOTAL SHEETS              | SHEET NO. |
|--------------------|---------|--------|---------------------------|-----------|
| 9324               | 68-R-1  | MONROE | 192                       | 110       |
| CONTRACT NO. 76F51 |         |        | ILLINOIS FED. AID PROJECT |           |