


| | |
|---------------|--|
| DATE | |
| BY | |
| SURVEYED | |
| PLOTTED | |
| TEMPLATE | |
| AREAS CHECKED | |
| FINAL SURVEY | |
| NOTE BOOK | |
| NO. | |

| | |
|-----------------|--|
| DATE | |
| BY | |
| SURVEYED | |
| PLOTTED | |
| TEMPLATE | |
| AREAS CHECKED | |
| ORIGINAL SURVEY | |
| NOTE BOOK | |
| NO. | |

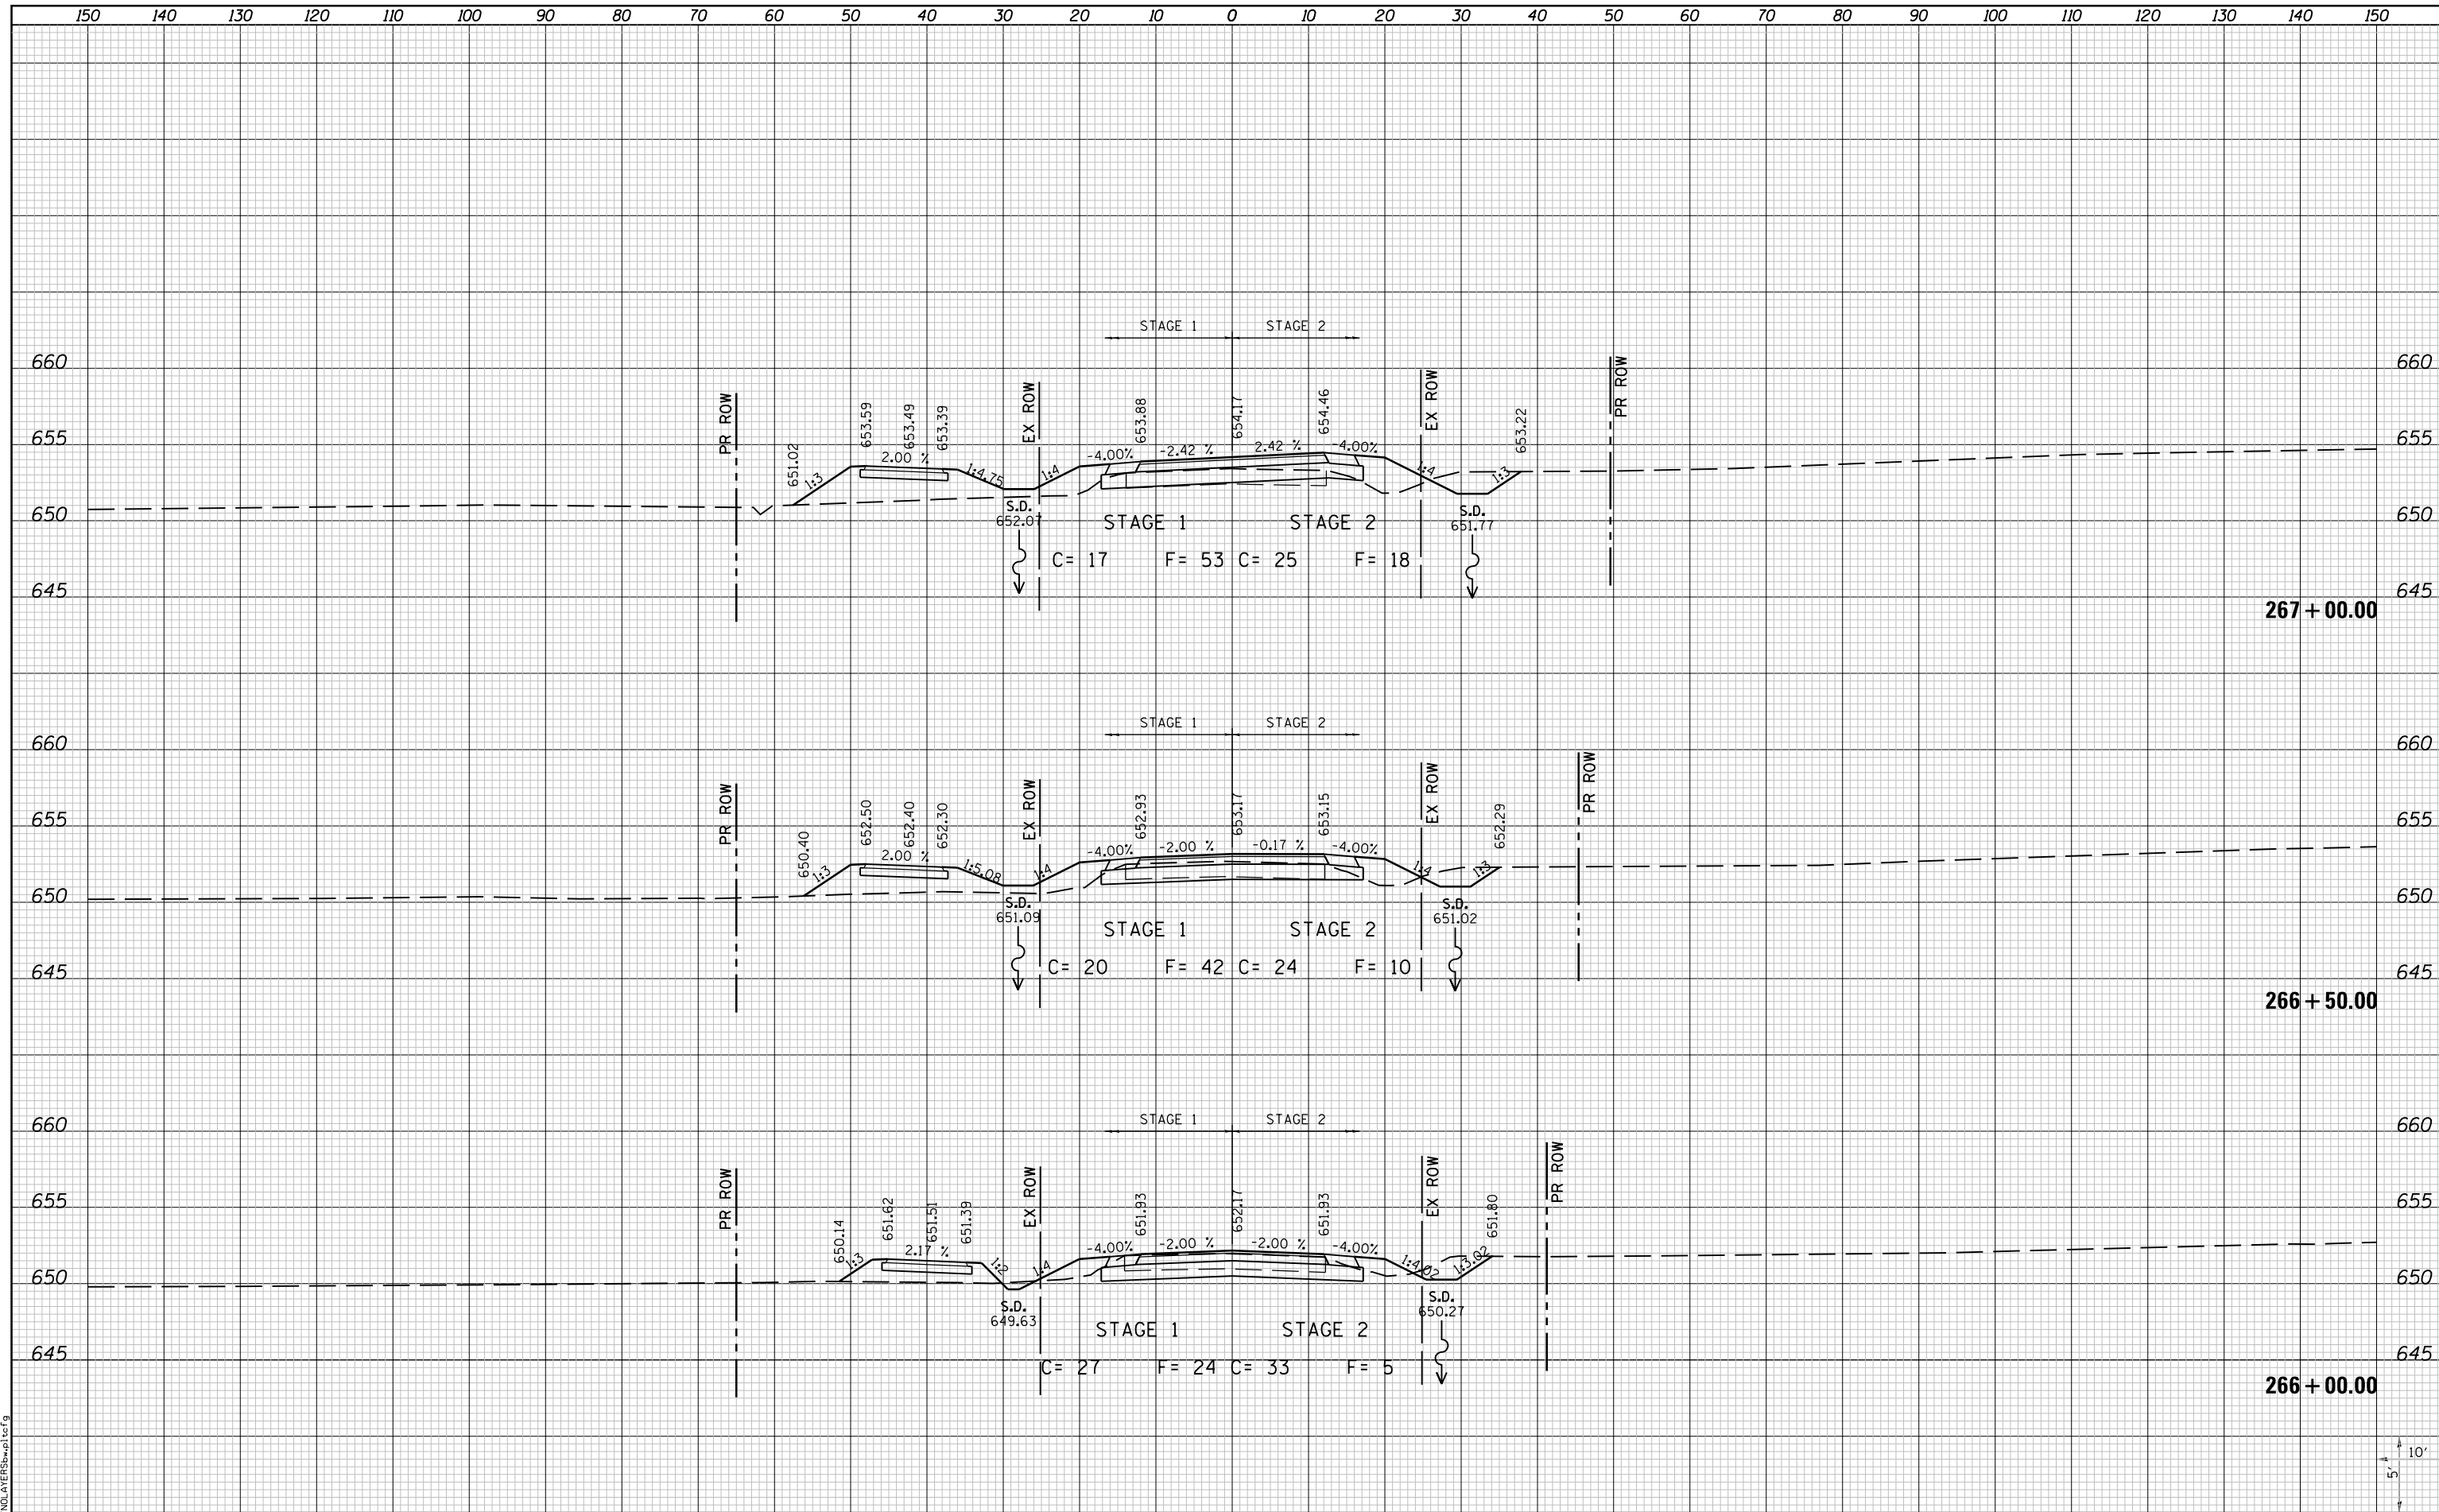

LAST SAVED = 10/3/2012
 PEN TABLE = 181-HA17-01
 PLOT DRIVER = PdfPlotterSpw.batcf9

FILE NAME = I:\10011000\Phase II - 76F51\Cad\T\Plans\100.0876F51-shr-Relocated_Vandebrook_Dr-xssht.dgn
 USER NAME = jepettibone
 PLOT SCALE = 20.0000' / in.
 PLOT DATE = 10/4/2012 5:11:37 PM

| | | | |
|----------|---|--------|---|
| DESIGNED | - | REVISD | - |
| DRAWN | - | REVISD | - |
| CHECKED | - | REVISD | - |
| DATE | - | REVISD | - |

STATE OF ILLINOIS
 DEPARTMENT OF TRANSPORTATION



CROSS SECTIONS
 RELOCATED VANDEBROOK DRIVE
 SCALE: 10H:5V
 SHEET NO. 2 OF 31 SHEETS
 STA. 266+00.00 TO STA. 267+00.00

| | | | | |
|---------------------------|---------|--------|--------------|-----------|
| F.A.U. RTE. | SECTION | COUNTY | TOTAL SHEETS | SHEET NO. |
| 9324 | 68-R-1 | MONROE | 192 | 111 |
| CONTRACT NO. 76F51 | | | | |
| ILLINOIS FED. AID PROJECT | | | | |