


DATE	
BY	
FINAL SURVEY	
SURVEYED	
PLOTTED	
TEMPLATE	
NOTE BOOK	
AREAS	
CHECKED	
NO.	

DATE	
BY	
ORIGINAL SURVEY	
SURVEYED	
PLOTTED	
TEMPLATE	
NOTE BOOK	
AREAS	
CHECKED	
NO.	

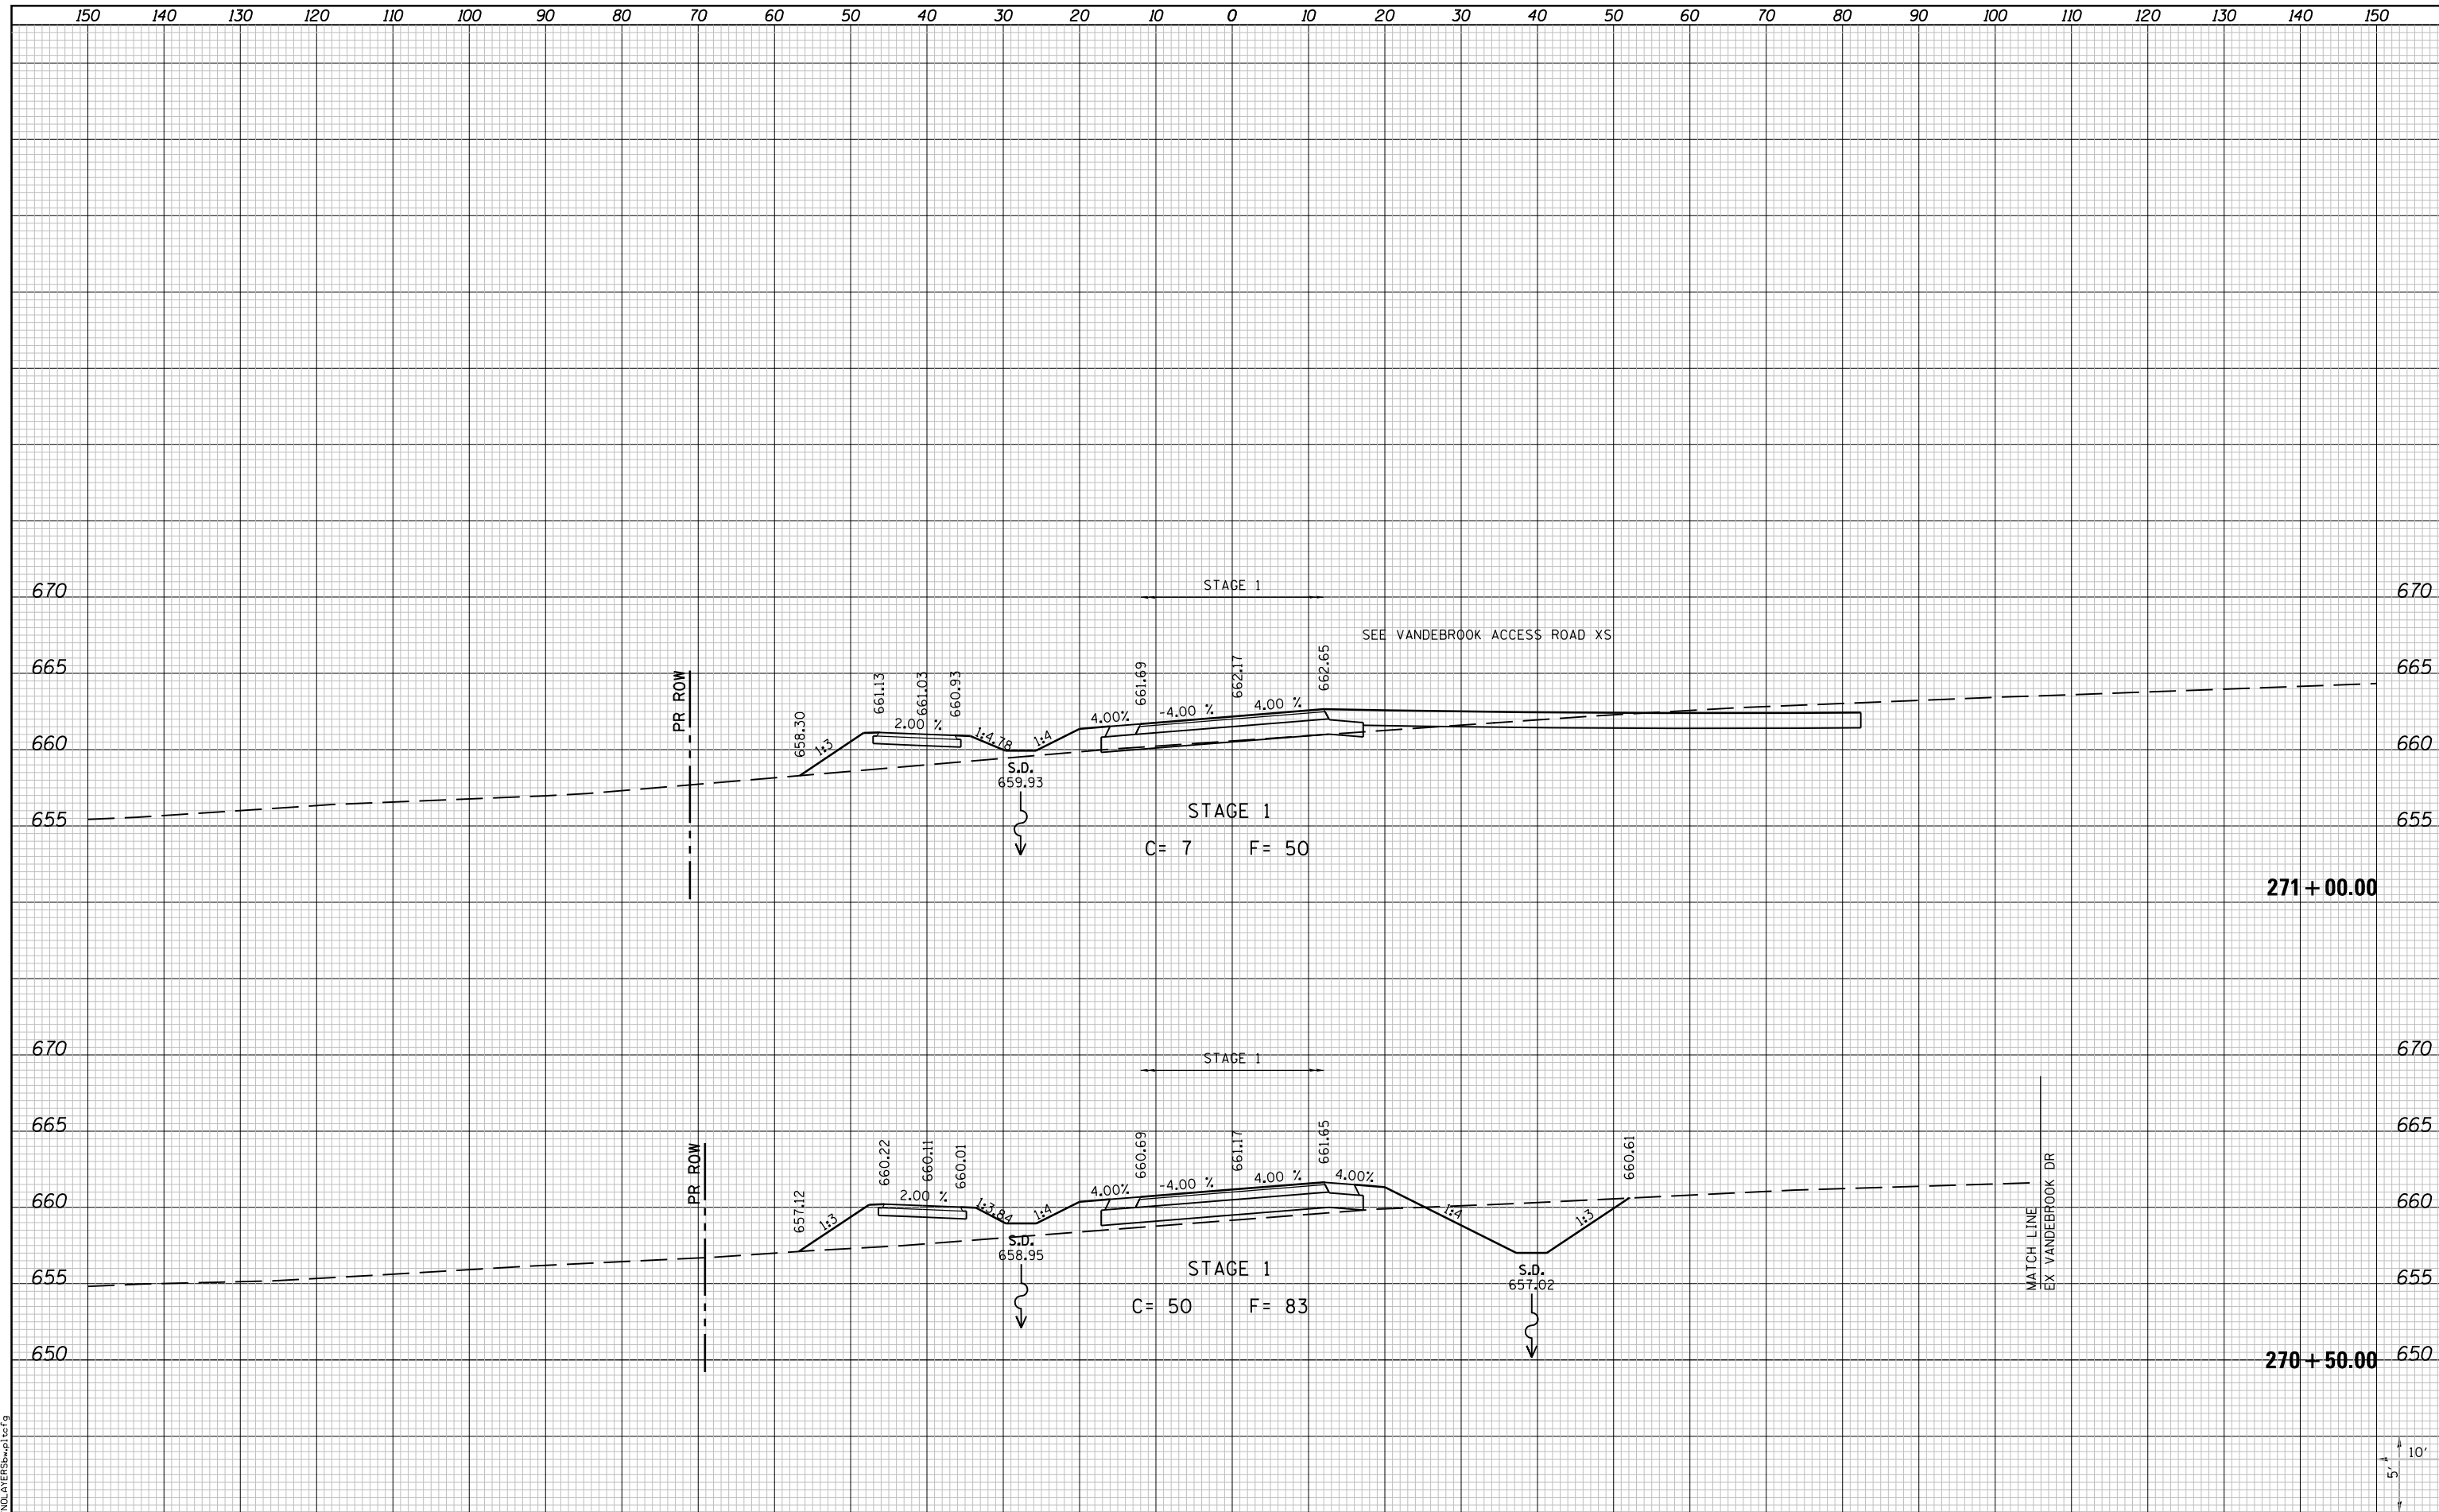

LAST SAVED = 10/3/2012
 PEN TABLE = 161-Half.tbl
 PLOT DRIVER = PdfPlotterSpw.bat

FILE NAME = I:\1001100\Phase II - 76F51\Cad\T\Plans\100.0876F51-sht-Relocated.Vandebrook-Dr-xsht.dgn	USER NAME = jepettibone	DESIGNED -	REVISIED -
PLOT SCALE = 20.0000' / in.		DRAWN -	REVISIED -
PLOT DATE = 10/4/2012 5:11:40 PM		CHECKED -	REVISIED -
		DATE -	REVISIED -

STATE OF ILLINOIS
 DEPARTMENT OF TRANSPORTATION



CROSS SECTIONS
 RELOCATED VANDEBROOK DRIVE
 SCALE: 10H:5V
 SHEET NO. 5 OF 31 SHEETS
 STA. 270+50.00 TO STA. 271+00.00

F.A.U. RTE.	SECTION	COUNTY	TOTAL SHEETS	SHEET NO.
9324	68-R-1	MONROE	192	114
CONTRACT NO. 76F51			ILLINOIS FED. AID PROJECT	