



DATE	
BY	
FINAL SURVEY NO.	
SURVEYED	
PLOTTED	
TEMPLATE	
AREAS	
CHECKED	

DATE	
BY	
ORIGINAL SURVEY NO.	
SURVEYED	
PLOTTED	
TEMPLATE	
AREAS	
CHECKED	

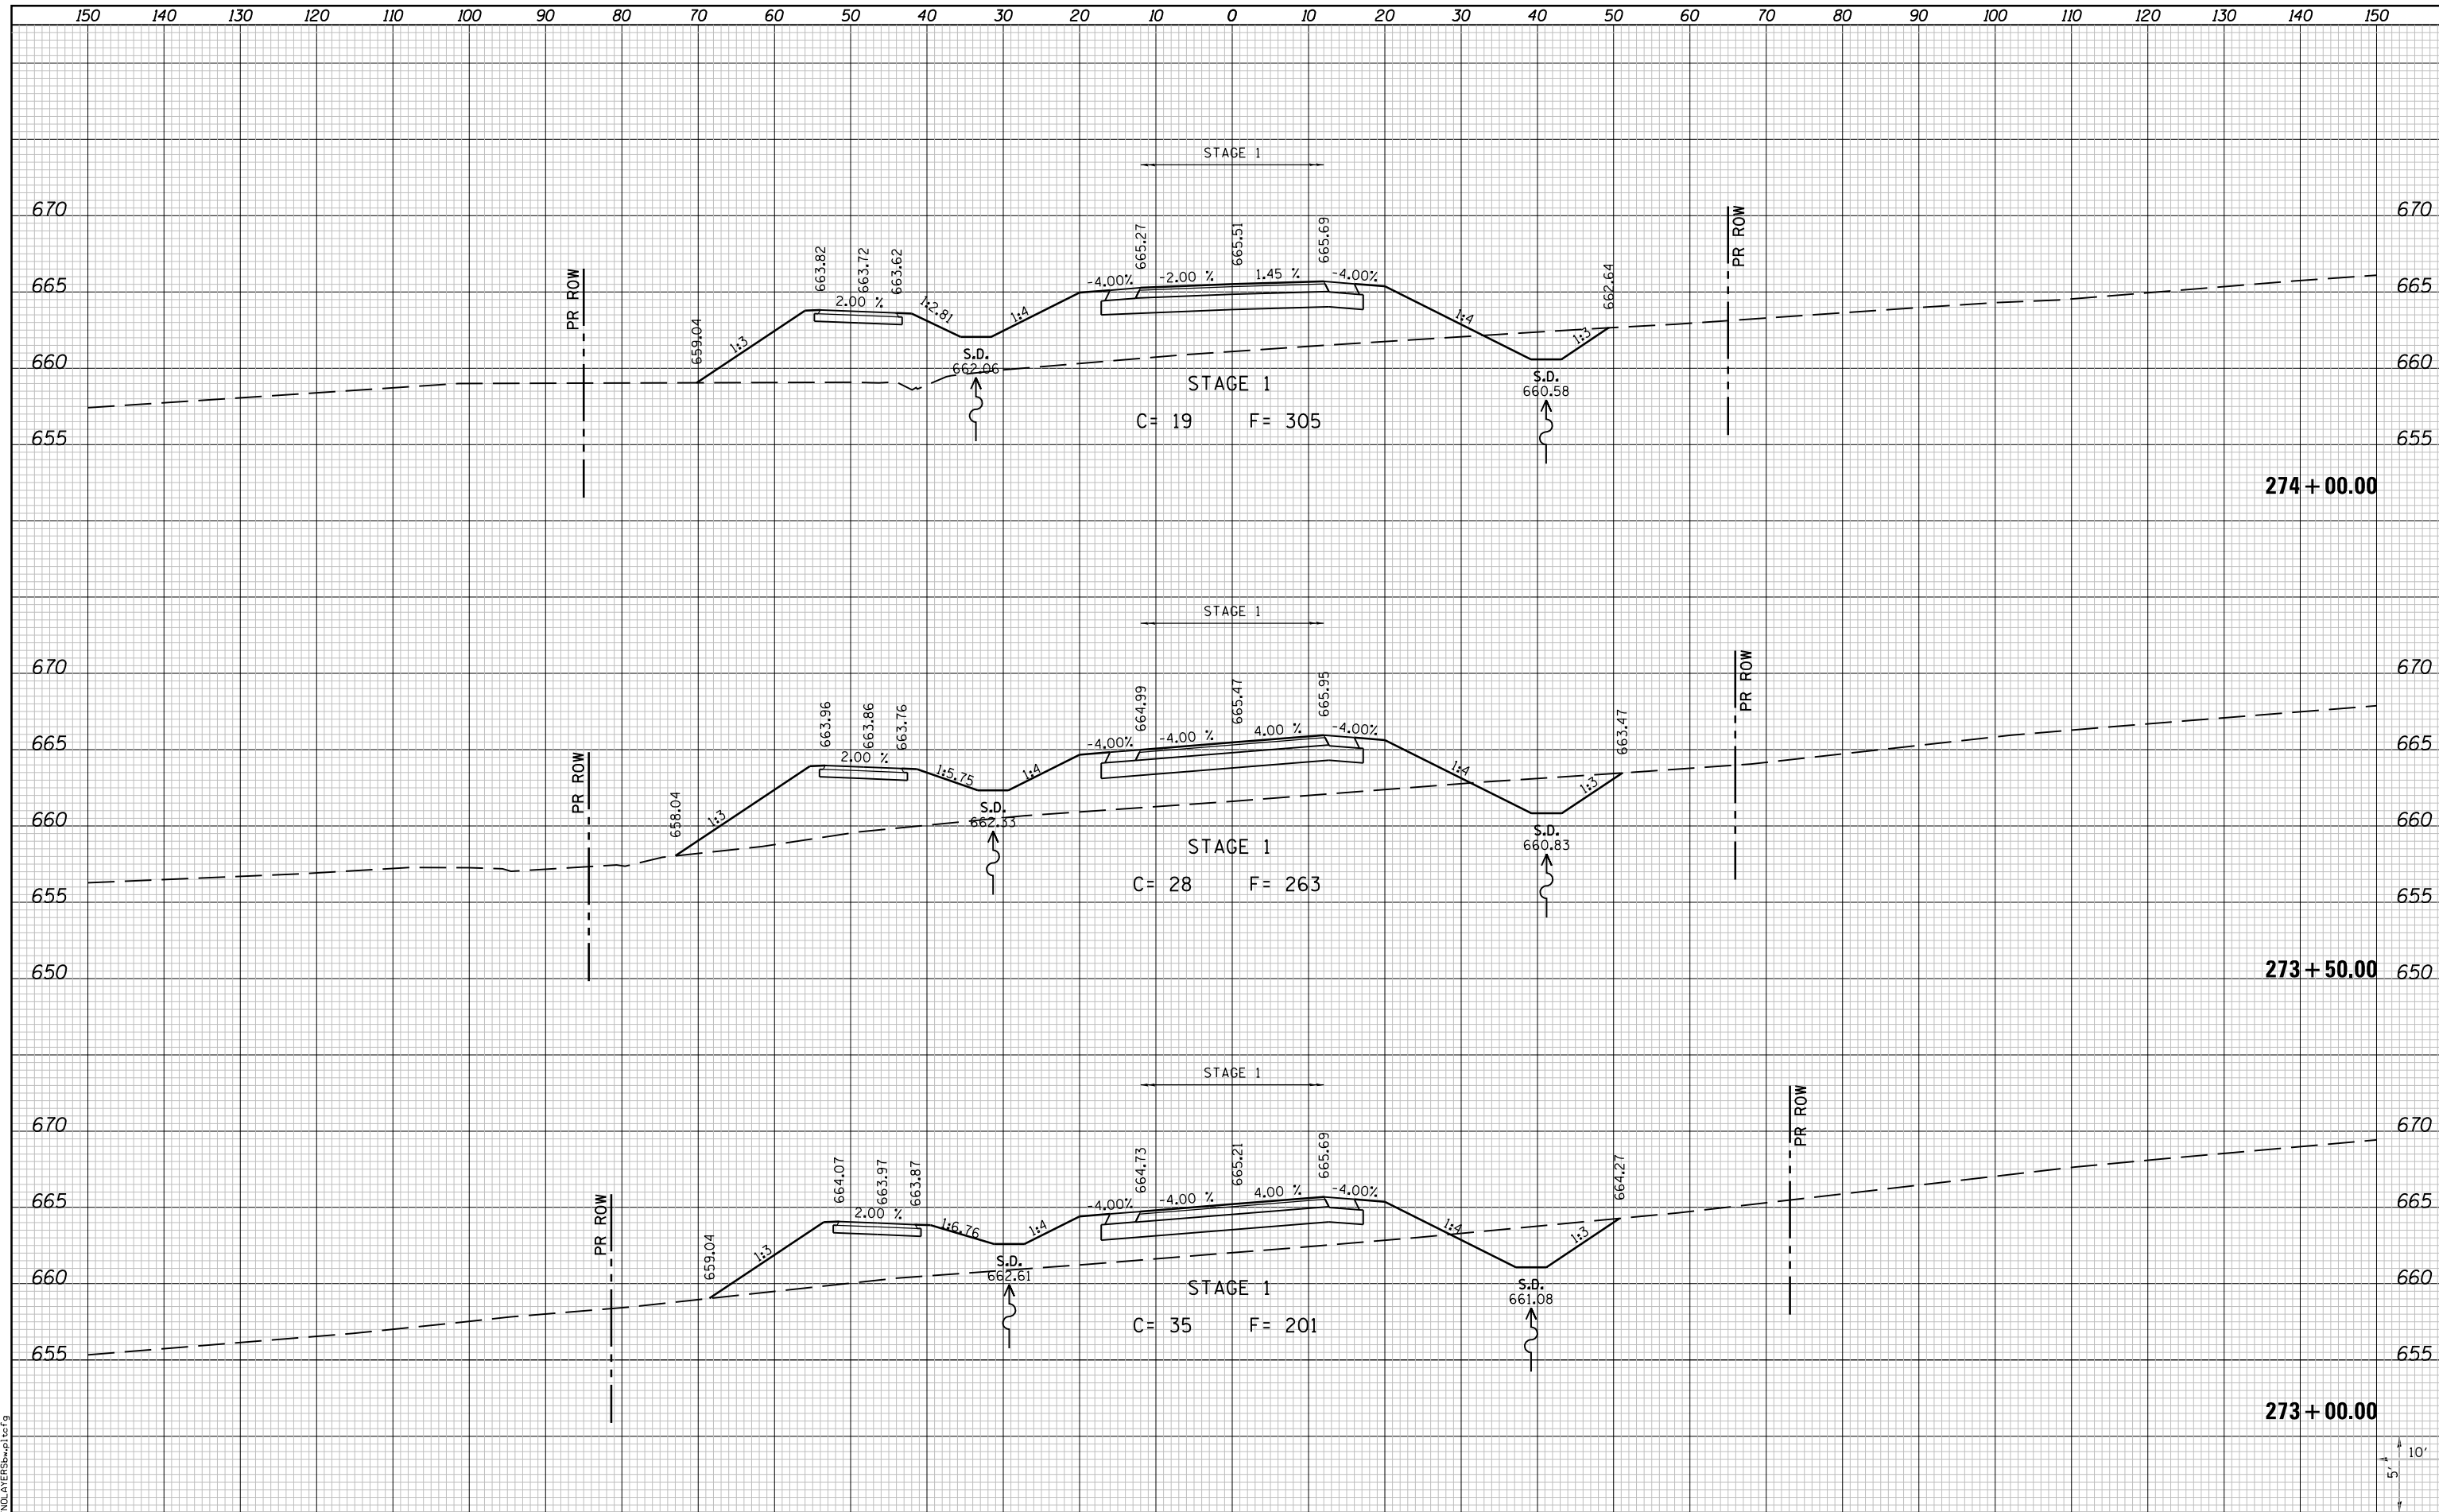

LAST SAVED = 10/3/2012
 PEN TABLE = VBI-HA17.rdi
 PLOT DRIVER = PdfPlotterSpw.batcf9

FILE NAME = I:\10011001\Phase II - 76F51\Cad\T\Plans\100_0876F51-sht-Relocated_Vandebrook_Dr-xssht.dgn	USER NAME = jepettibone	DESIGNED -	REVISIED -	STATE OF ILLINOIS DEPARTMENT OF TRANSPORTATION 	CROSS SECTIONS RELOCATED VANDEBROOK DRIVE	F.A.U. RTE. 9324	SECTION 68-R-1	COUNTY MONROE	TOTAL SHEETS 192	SHEET NO. 116	
PLOT SCALE = 20.0000' / in.	CHECKED -	REVISIED -	SCALE: 10H:5V			SHEET NO. 7 OF 31 SHEETS	STA. 273+00.00 TO STA. 274+00.00	CONTRACT NO. 76F51		ILLINOIS FED. AID PROJECT	
PLOT DATE = 10/4/2012 5:11:42 PM	DATE -	REVISIED -									