


DATE	
BY	
SURVEYED	
PLOTTED	
TEMPLATE	
AREAS	
CHECKED	
NO.	

DATE	
BY	
SURVEYED	
PLOTTED	
TEMPLATE	
AREAS	
CHECKED	
NO.	

LAST SAVED = 10/3/2012
 PEN TABLE = 181-Half.tbl
 PLOT DRIVER = PdfPlotterSpw.bat

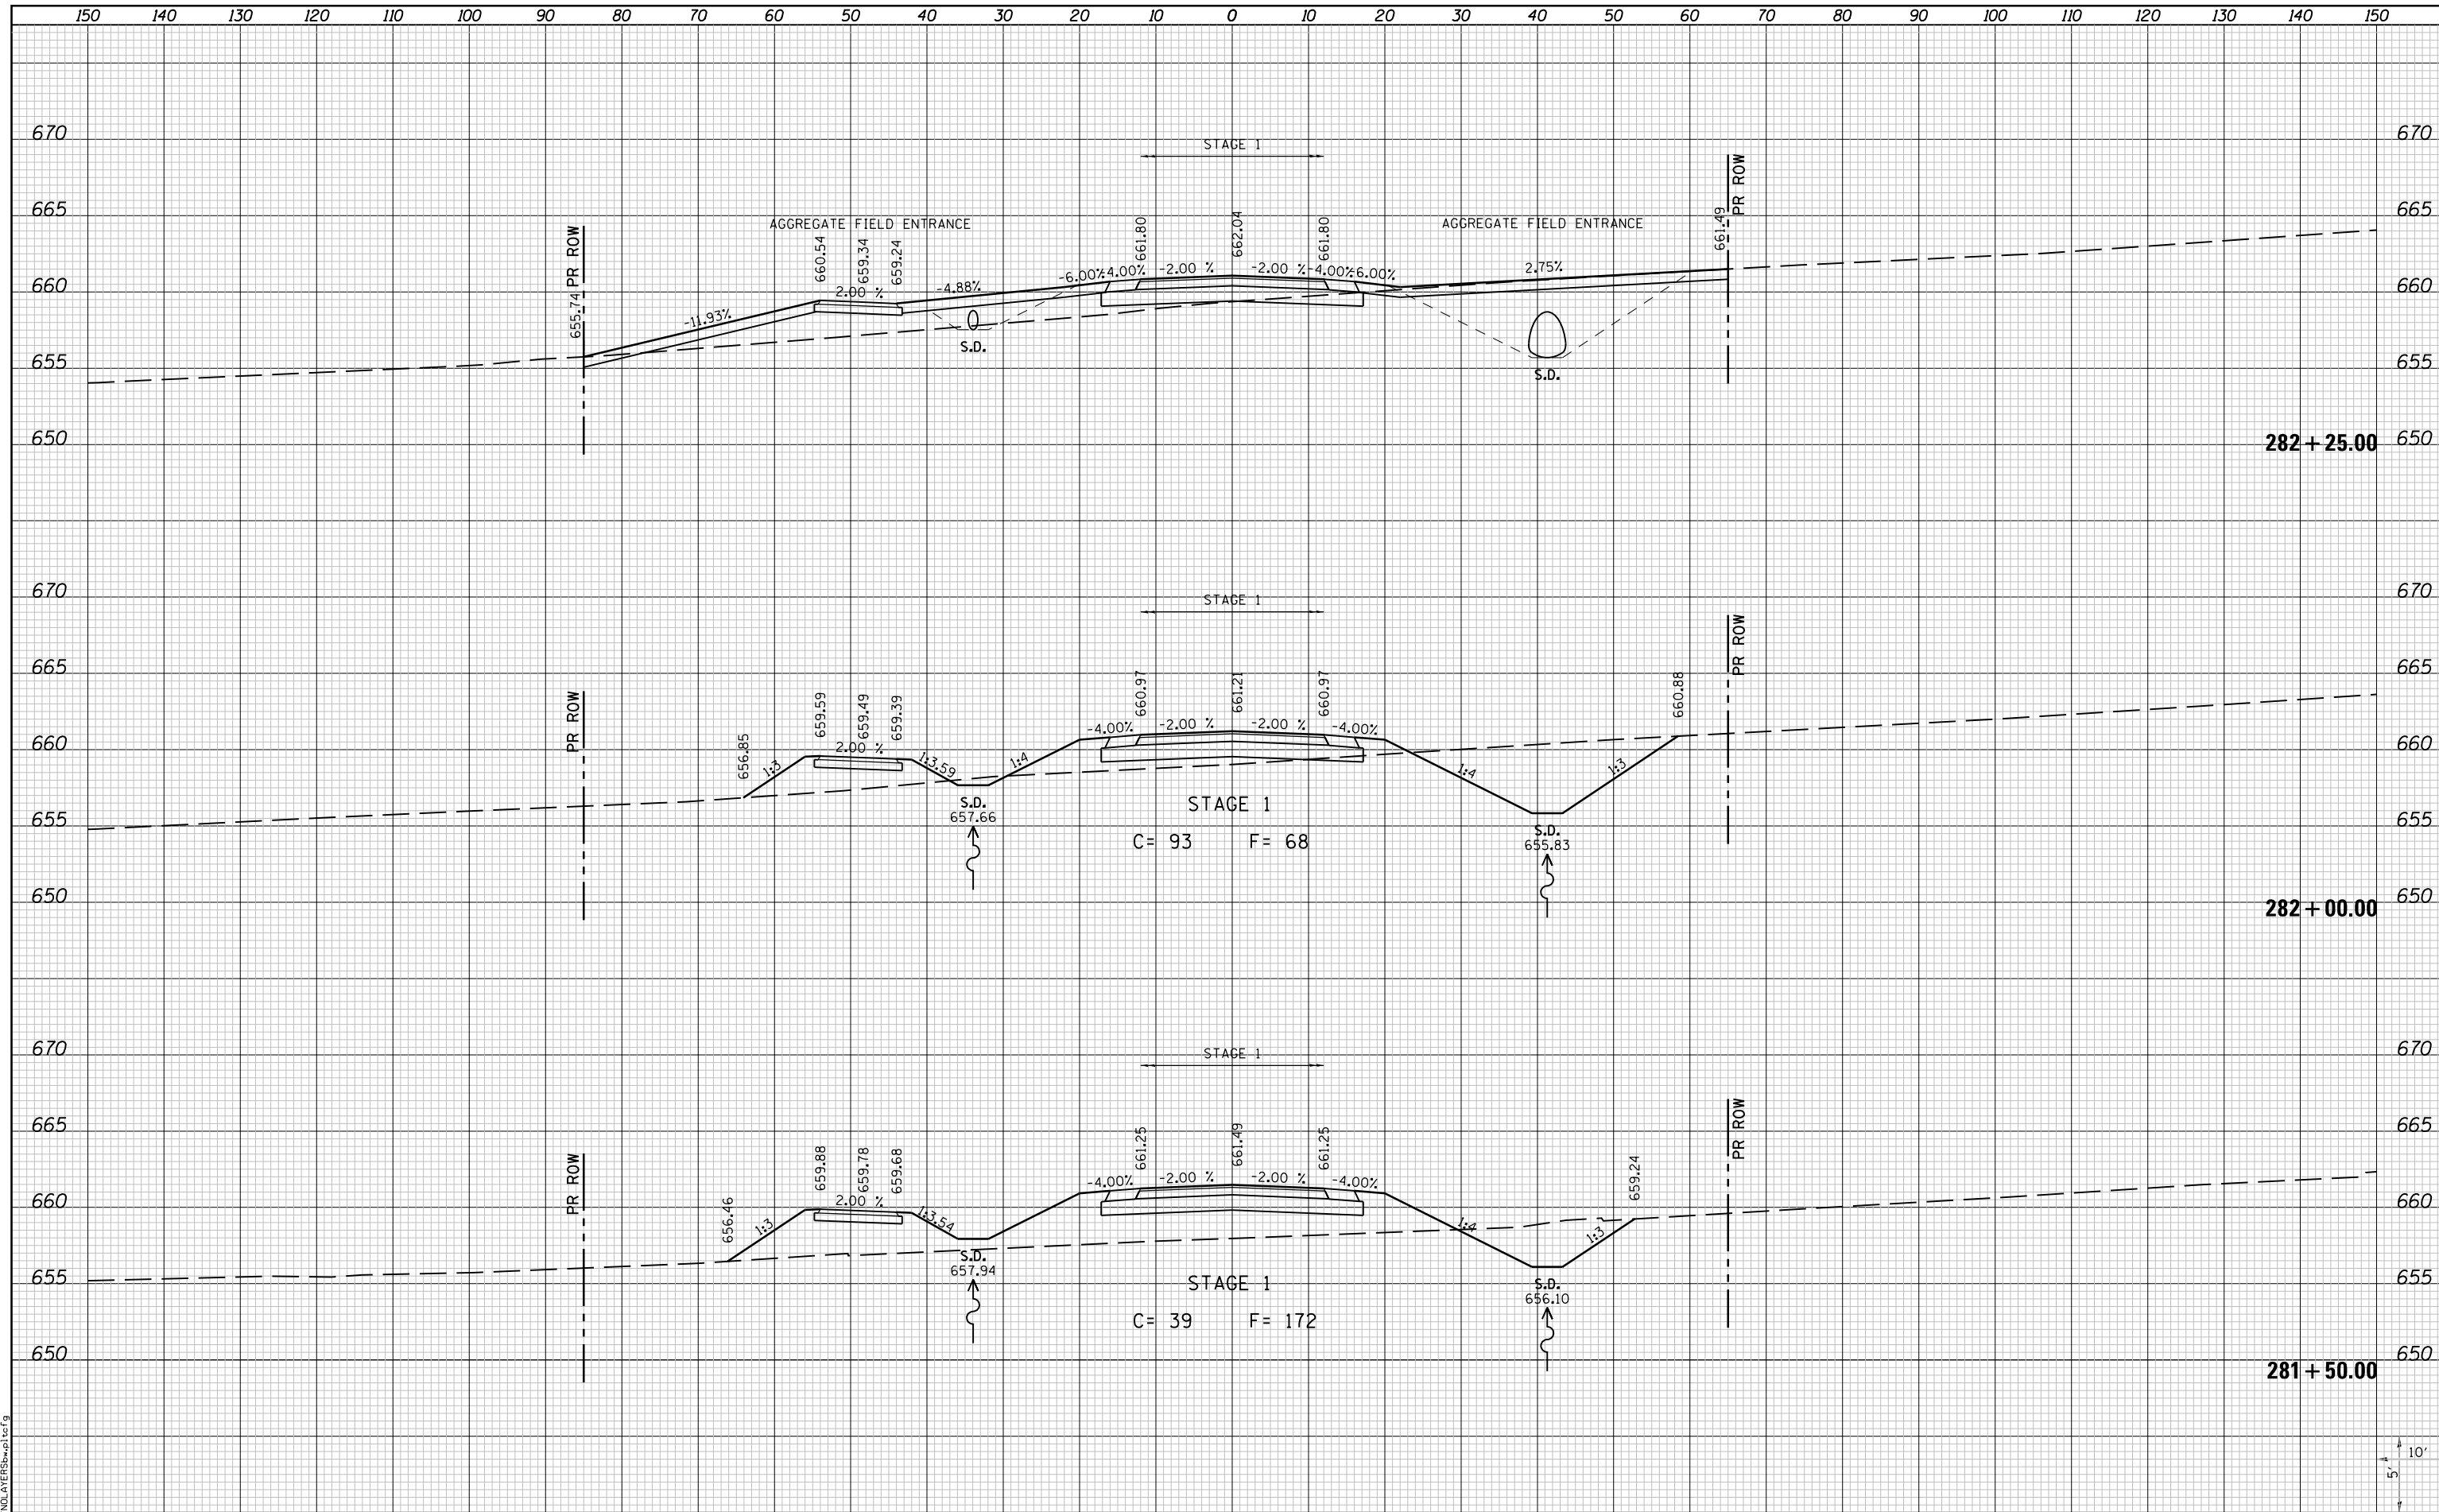

FILE NAME = I:\10011000_Phase II - 76F51\Cad\T\Plans\100.0876F51-sht-Relocated.Vandebrook-Dr-xssht.dgn	USER NAME = jepettibone	DESIGNED -	REVISED -	STATE OF ILLINOIS DEPARTMENT OF TRANSPORTATION		CROSS SECTIONS		F.A.U. RTE. 9324	SECTION 68-R-1	COUNTY MONROE	TOTAL SHEETS 192	SHEET NO. 123
PLOT SCALE = 20.0000' / in.	CHECKED -	REVISED -	SCALE: 10H:5V			RELOCATED VANDEBROOK DRIVE		SHEET NO. 14 OF 31 SHEETS		CONTRACT NO. 76F51		
PLOT DATE = 10/4/2012 5:11:48 PM	DATE -	REVISED -	STA. 281+50.00 TO STA. 282+25.00			ILLINOIS FED. AID PROJECT						