


DATE	
BY	
SURVEYED	
PLOTTED	
TEMPLATE	
NOTE BOOK	
AREAS CHECKED	
NO.	

DATE	
BY	
SURVEYED	
PLOTTED	
TEMPLATE	
NOTE BOOK	
AREAS CHECKED	
NO.	

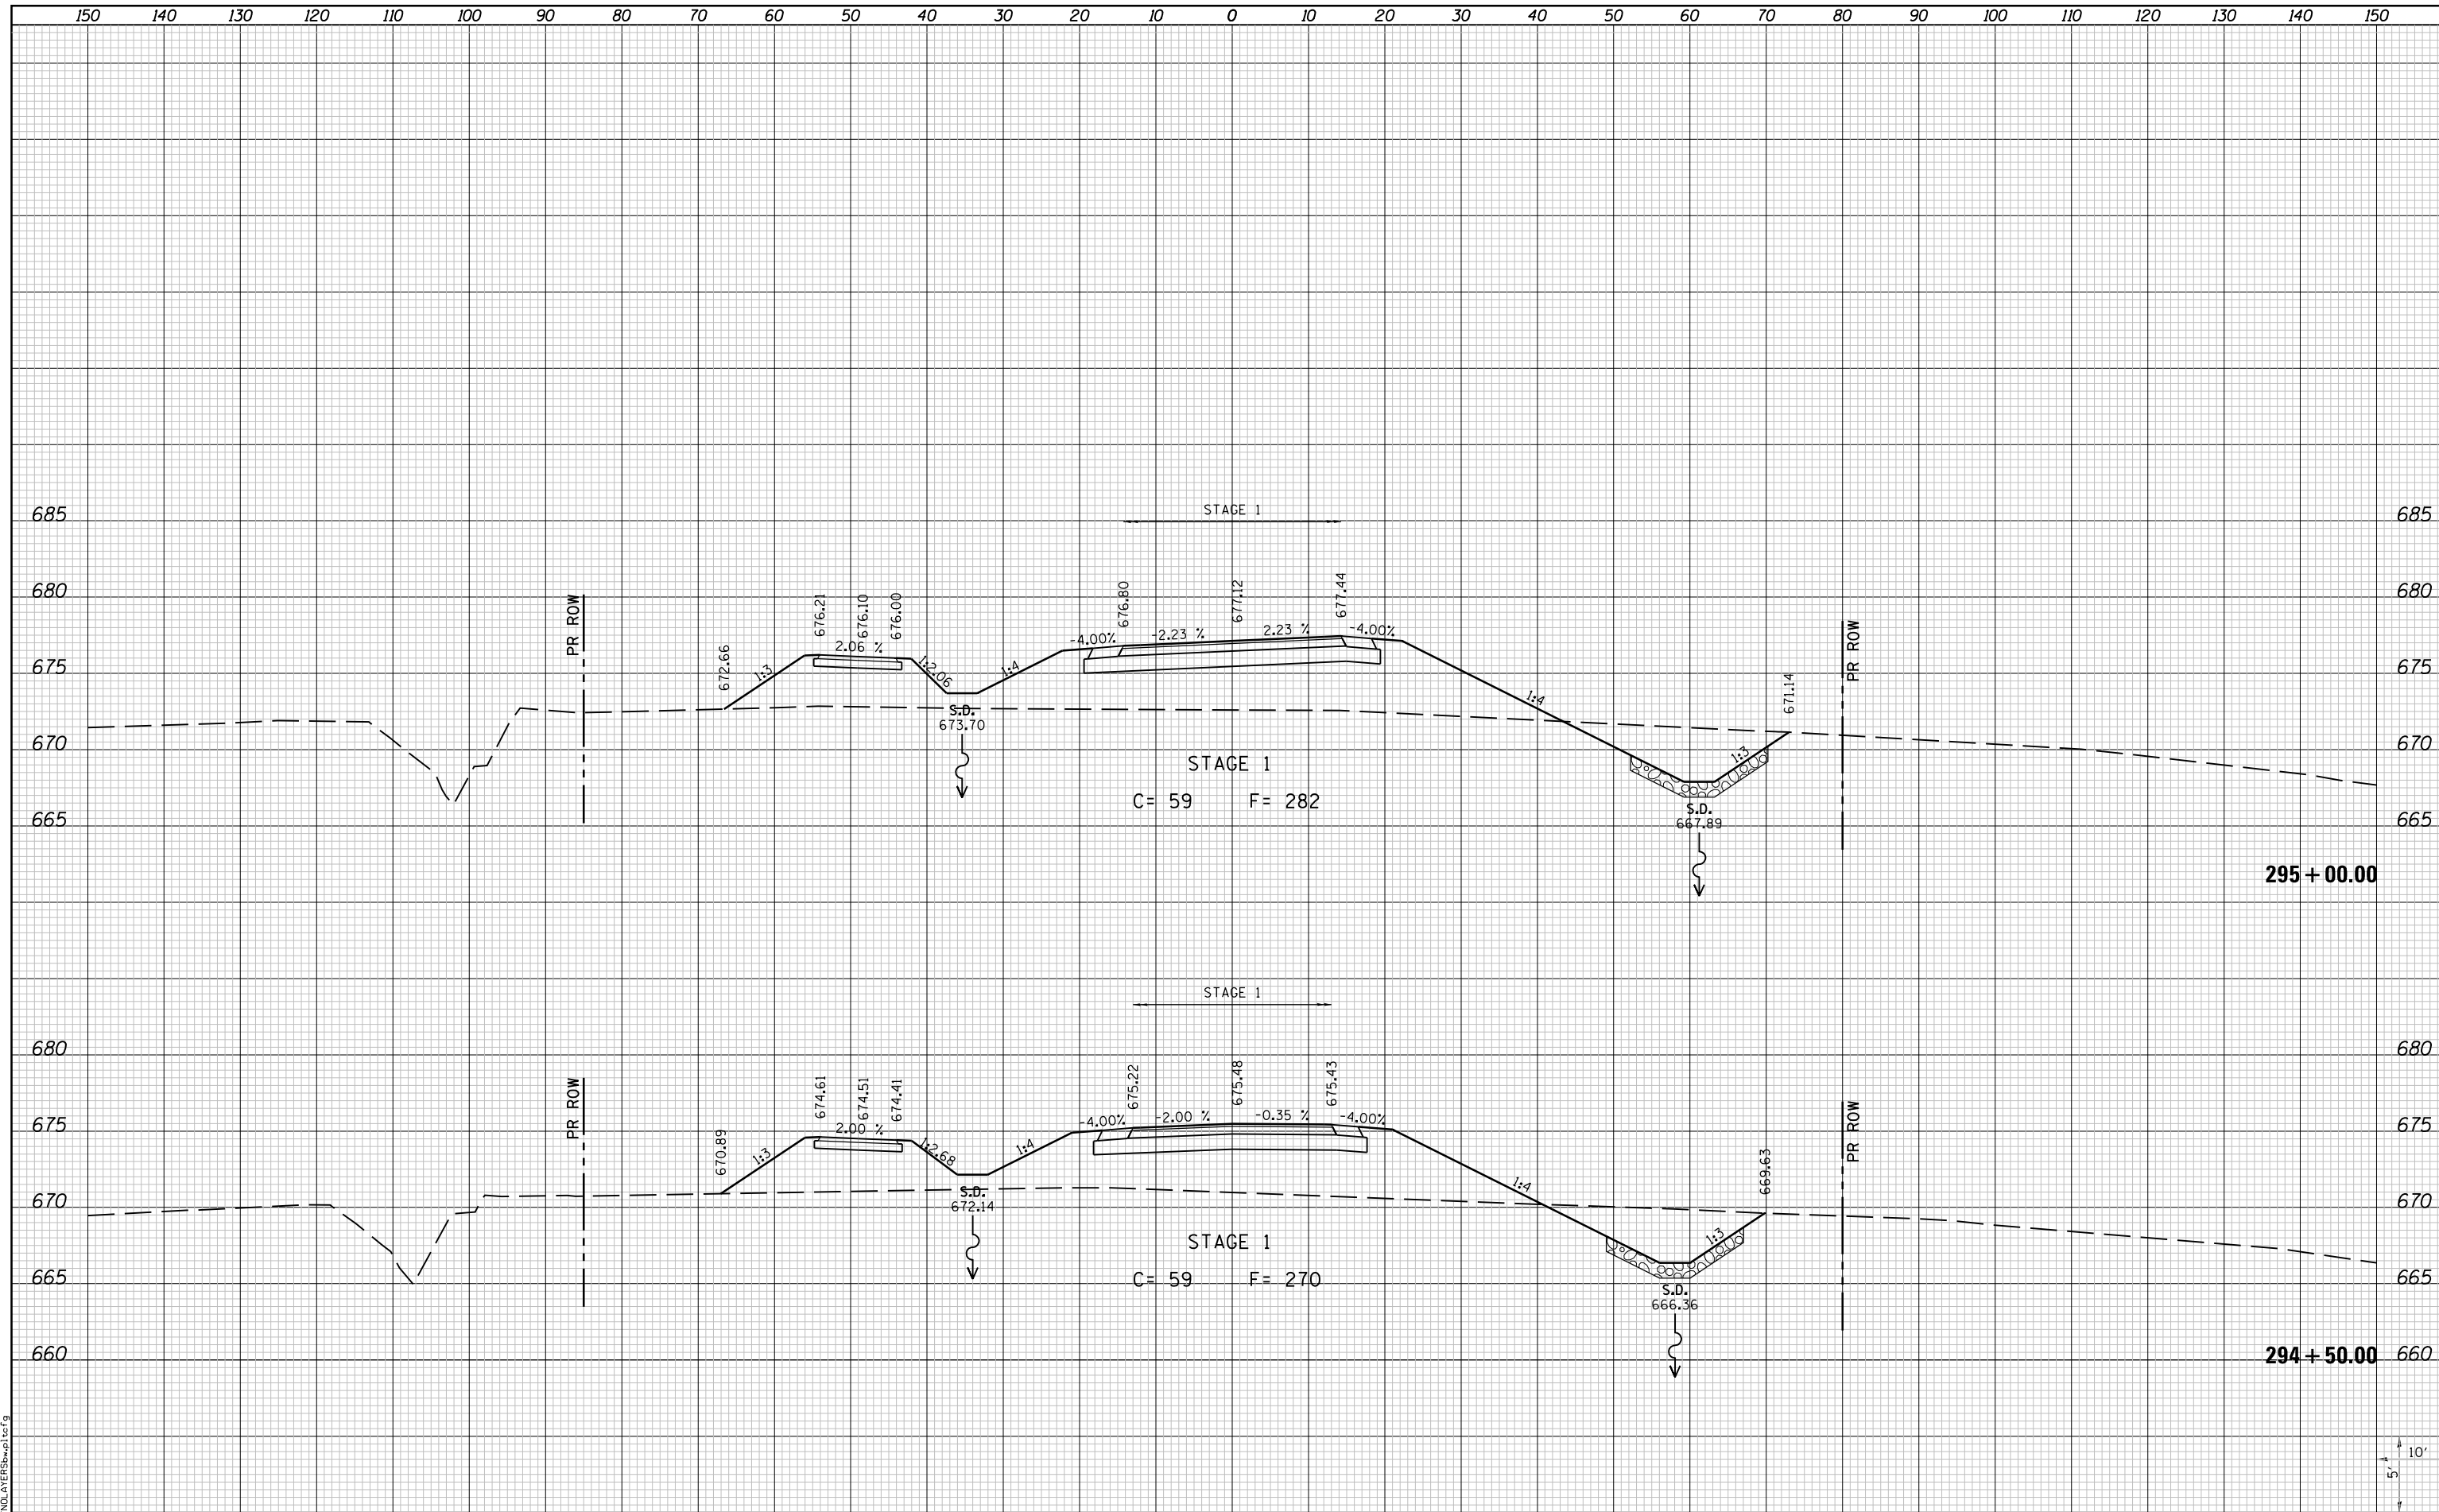

LAST SAVED = 10/3/2012
 PEN TABLE = VBI-H&S.rdl
 PLOT DRIVER = B:\PLOTTERS\pplotcf9

FILE NAME = I:\1001100\Phase II - 76F51\Cad\T\Plans\100.0876F51-shr-Relocated_Vandebrook_Dr-xssht.dgn	USER NAME = jepettibone	DESIGNED -	REVISED -
PLOT SCALE = 20.0000' / in.	PLOT DATE = 10/4/2012 5:11:59 PM	DRAWN -	REVISED -
		CHECKED -	REVISED -
		DATE -	REVISED -

**STATE OF ILLINOIS
DEPARTMENT OF TRANSPORTATION**



CROSS SECTIONS
 RELOCATED VANDEBROOK DRIVE

SCALE: 10H:5V SHEET NO. 26 OF 31 SHEETS STA. 294+50.00 TO STA. 295+00.00

F.A.U. RTE.	SECTION	COUNTY	TOTAL SHEETS	SHEET NO.
9324	68-R-1	MONROE	192	135
				CONTRACT NO. 76F51
ILLINOIS FED. AID PROJECT				

