


150 140 130 120 110 100 90 80 70 60 50 40 30 20 10 0 10 20 30 40 50 60 70 80 90 100 110 120 130 140 150

BY	DATE
FINAL SURVEY NO.	SURVEYED PLOTTED AREAS CHECKED
NOTE BOOK	TEMPLATE AREAS CHECKED

BY	DATE
ORIGINAL SURVEY NO.	SURVEYED PLOTTED AREAS CHECKED
NOTE BOOK	TEMPLATE AREAS CHECKED

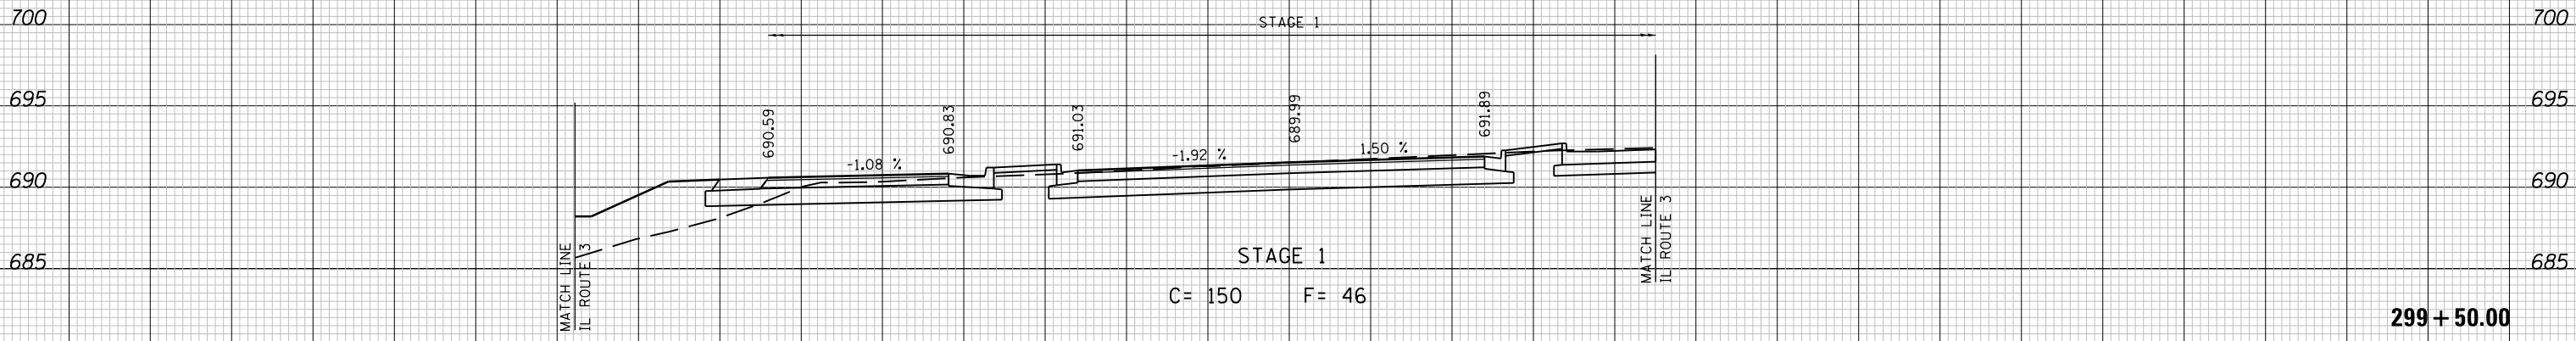

10'
5'

LAST SAVED = 10/3/2012
PEN TABLE = 101-hat.tbl
PLOT DRIVER = batplotter.bat

FILE NAME = I:\1001100\Phase II - 76F51\Cad\T\Plans\100.08\76F51-sh1-Relocated.Vandebrook.Dr-xssht.dgn	USER NAME = jepettibone	DESIGNED -	REVISSED -
		DRAWN -	REVISSED -
		CHECKED -	REVISSED -
		DATE -	REVISSED -
PLOT SCALE = 20.0000' / in.			
PLOT DATE = 10/4/2012 5:12:03 PM			

STATE OF ILLINOIS
DEPARTMENT OF TRANSPORTATION

HORNER &
SHIRIN, INC.
ENGINEERS

CROSS SECTIONS
RELOCATED VANDEBROOK DRIVE

SCALE: 10H:5V SHEET NO. 31 OF 31 SHEETS STA. 299+50.00 TO STA. 299+50.00

F.A.U. RTE.	SECTION	COUNTY	TOTAL SHEETS	SHEET NO.
9324	68-R-1	MONROE	192	140
CONTRACT NO. 76F51			ILLINOIS FED. AID PROJECT	