


DATE	
BY	
FINAL SURVEY	
SURVEYED	
PLOTTED	
TEMPLATE	
NOTE BOOK	
AREAS CHECKED	
NO.	

DATE	
BY	
ORIGINAL SURVEY	
SURVEYED	
PLOTTED	
TEMPLATE	
NOTE BOOK	
AREAS CHECKED	
NO.	

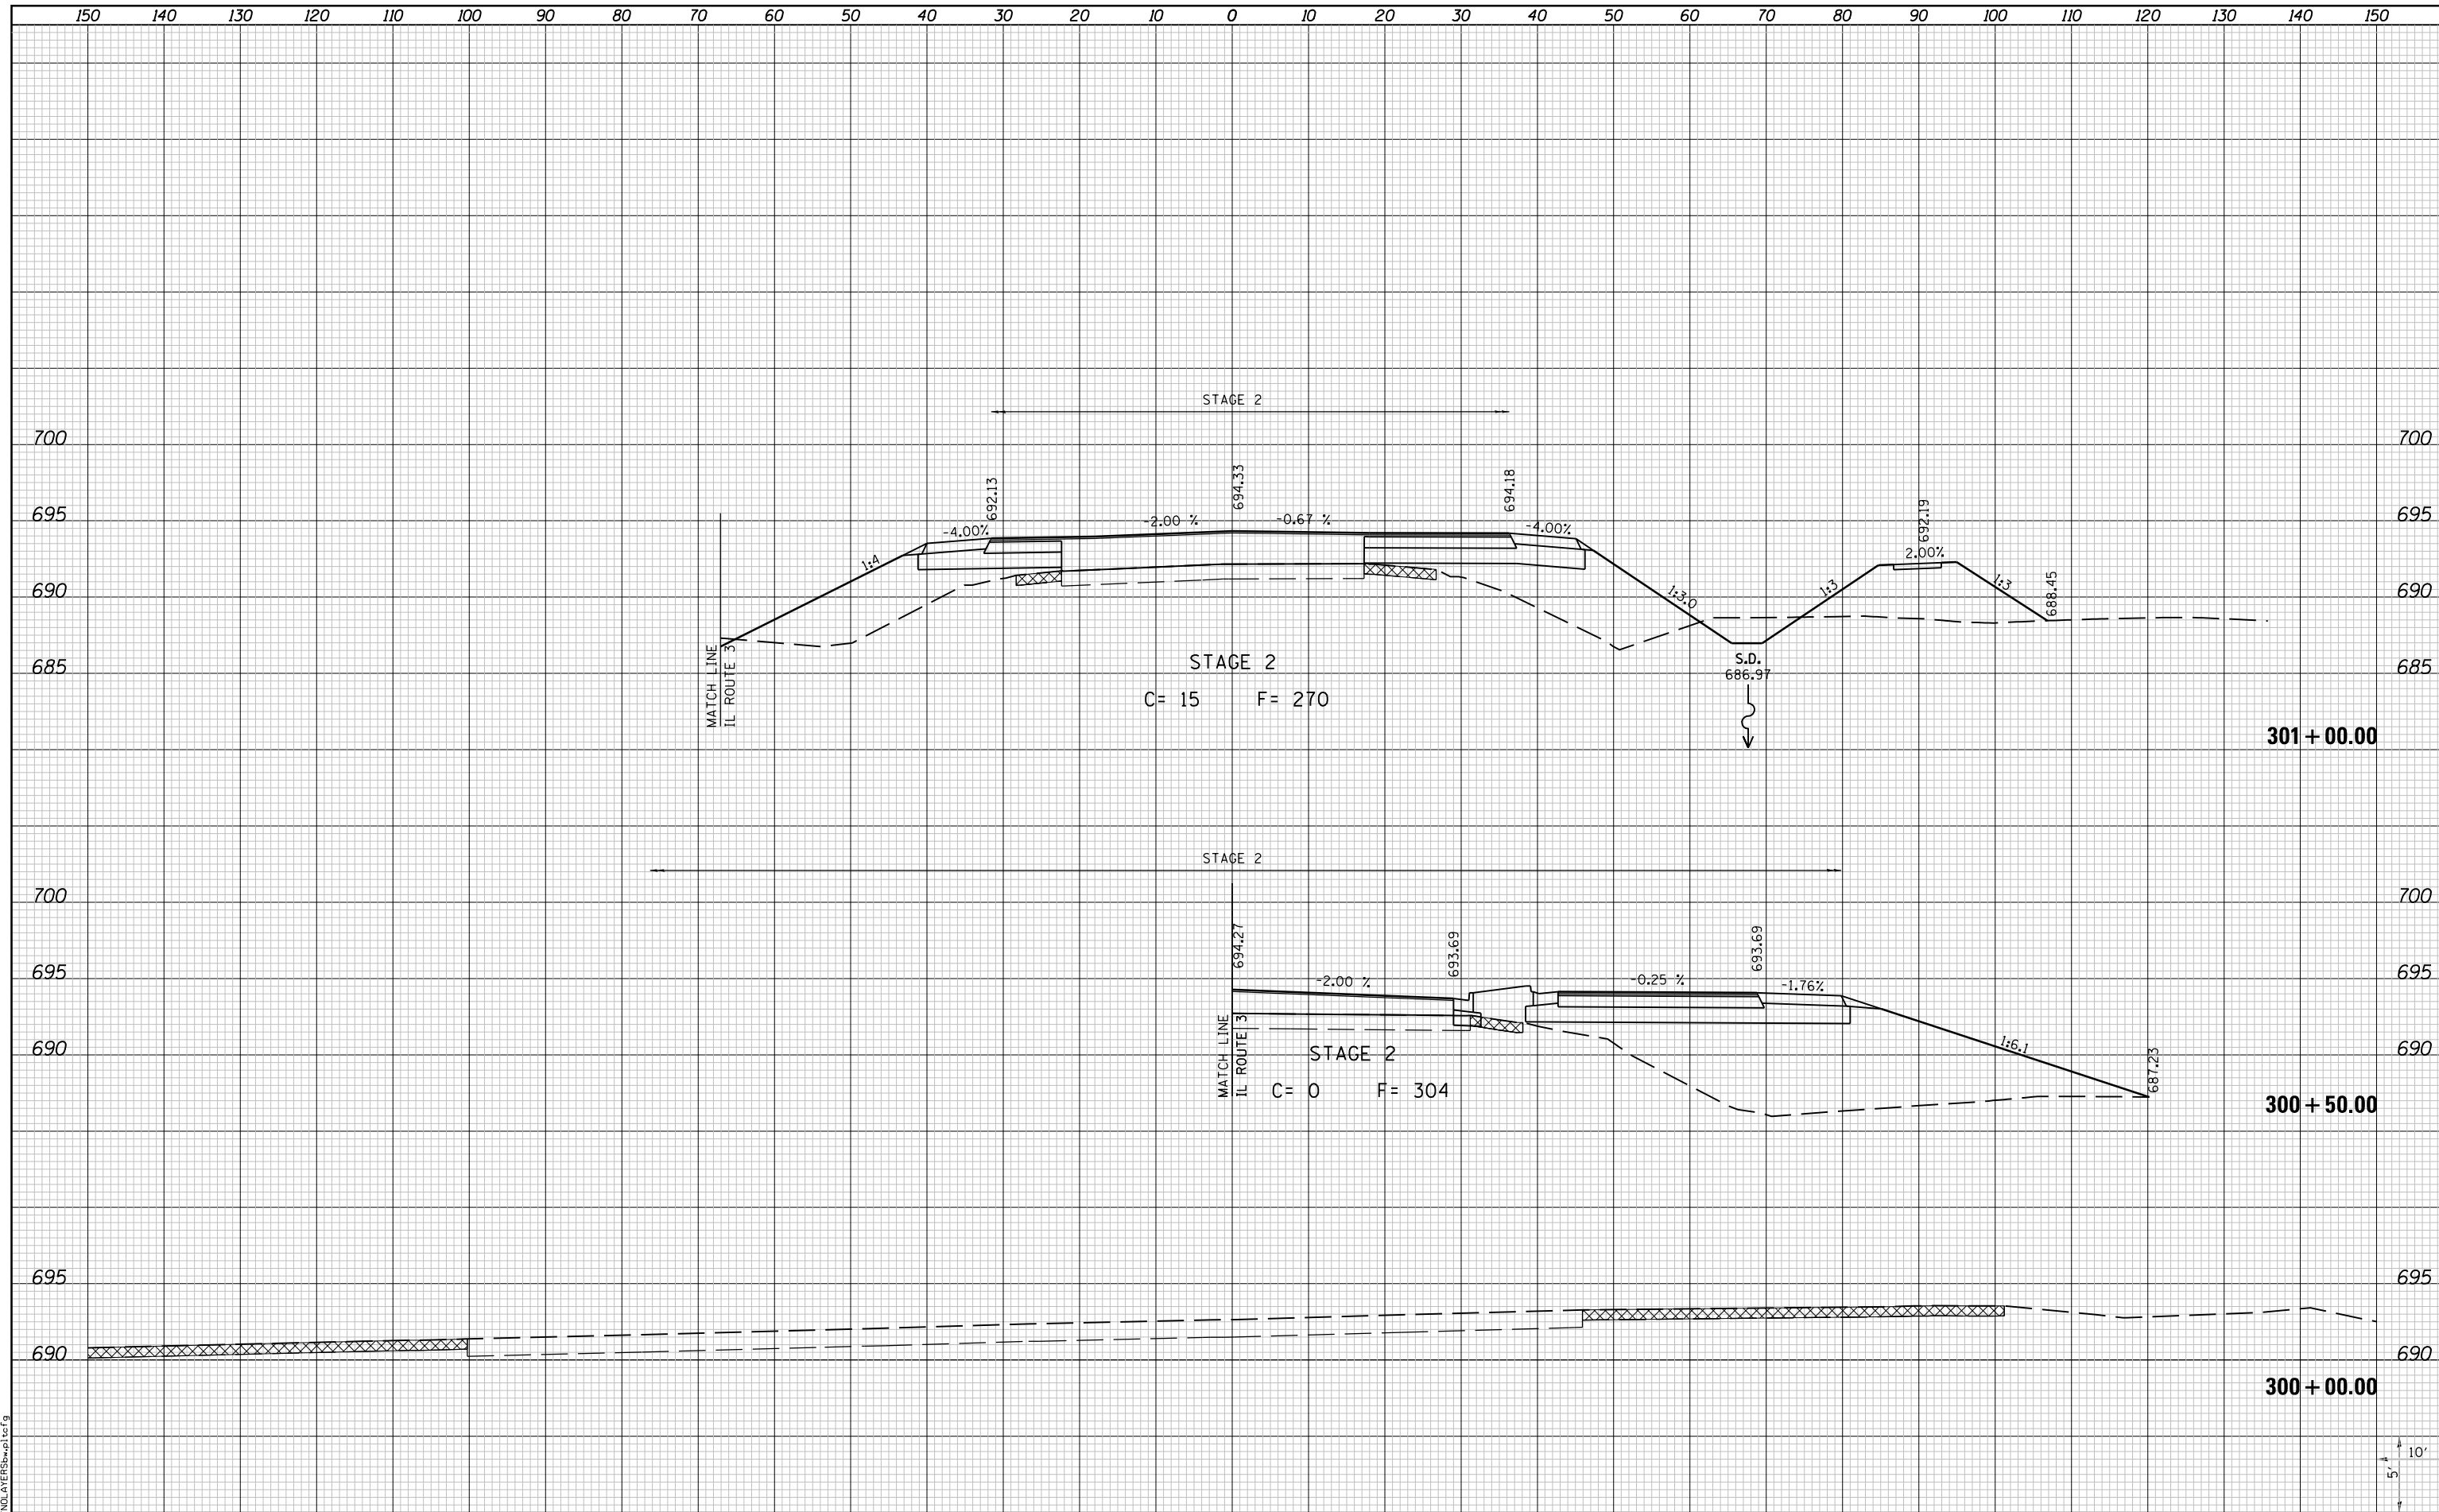

LAST SAVED = 10/3/2012
 PEN TABLE = VBI-H&S-1.rdb
 PLOT DRIVER = PdfPlotterSpw.batcf9

FILE NAME = I:\1001100\Phase II - 76F51\Cad\T\Plans\103.0876F51-sh1-S_Market-ssht.dgn	USER NAME = jepettibone	DESIGNED -	REVISED -
PLOT SCALE = 20.0000' / in.		DRAWN -	REVISED -
PLOT DATE = 10/4/2012 5:12:06 PM		CHECKED -	REVISED -
		DATE -	REVISED -

**STATE OF ILLINOIS
 DEPARTMENT OF TRANSPORTATION**



SCALE: 10H:5V

CROSS SECTIONS
 SOUTH MARKET STREET
 SHEET NO. 1 OF 6 SHEETS
 STA. 300+00.00 TO STA. 301+00.00

F.A.U. RTE.	SECTION	COUNTY	TOTAL SHEETS	SHEET NO.
9324	68-R-1	MONROE	192	143
				CONTRACT NO. 76F51
ILLINOIS FED. AID PROJECT				