


DATE	
BY	
SURVEYED	
PLOTTED	
TEMPLATE	
AREAS	
CHECKED	
NO.	

DATE	
BY	
SURVEYED	
PLOTTED	
TEMPLATE	
AREAS	
CHECKED	
NO.	

LAST SAVED = 10/4/2012
 PEN TABLE = VBI-Hot1.rdl
 PLOT DRIVER = PdfPlotterSpw.bat

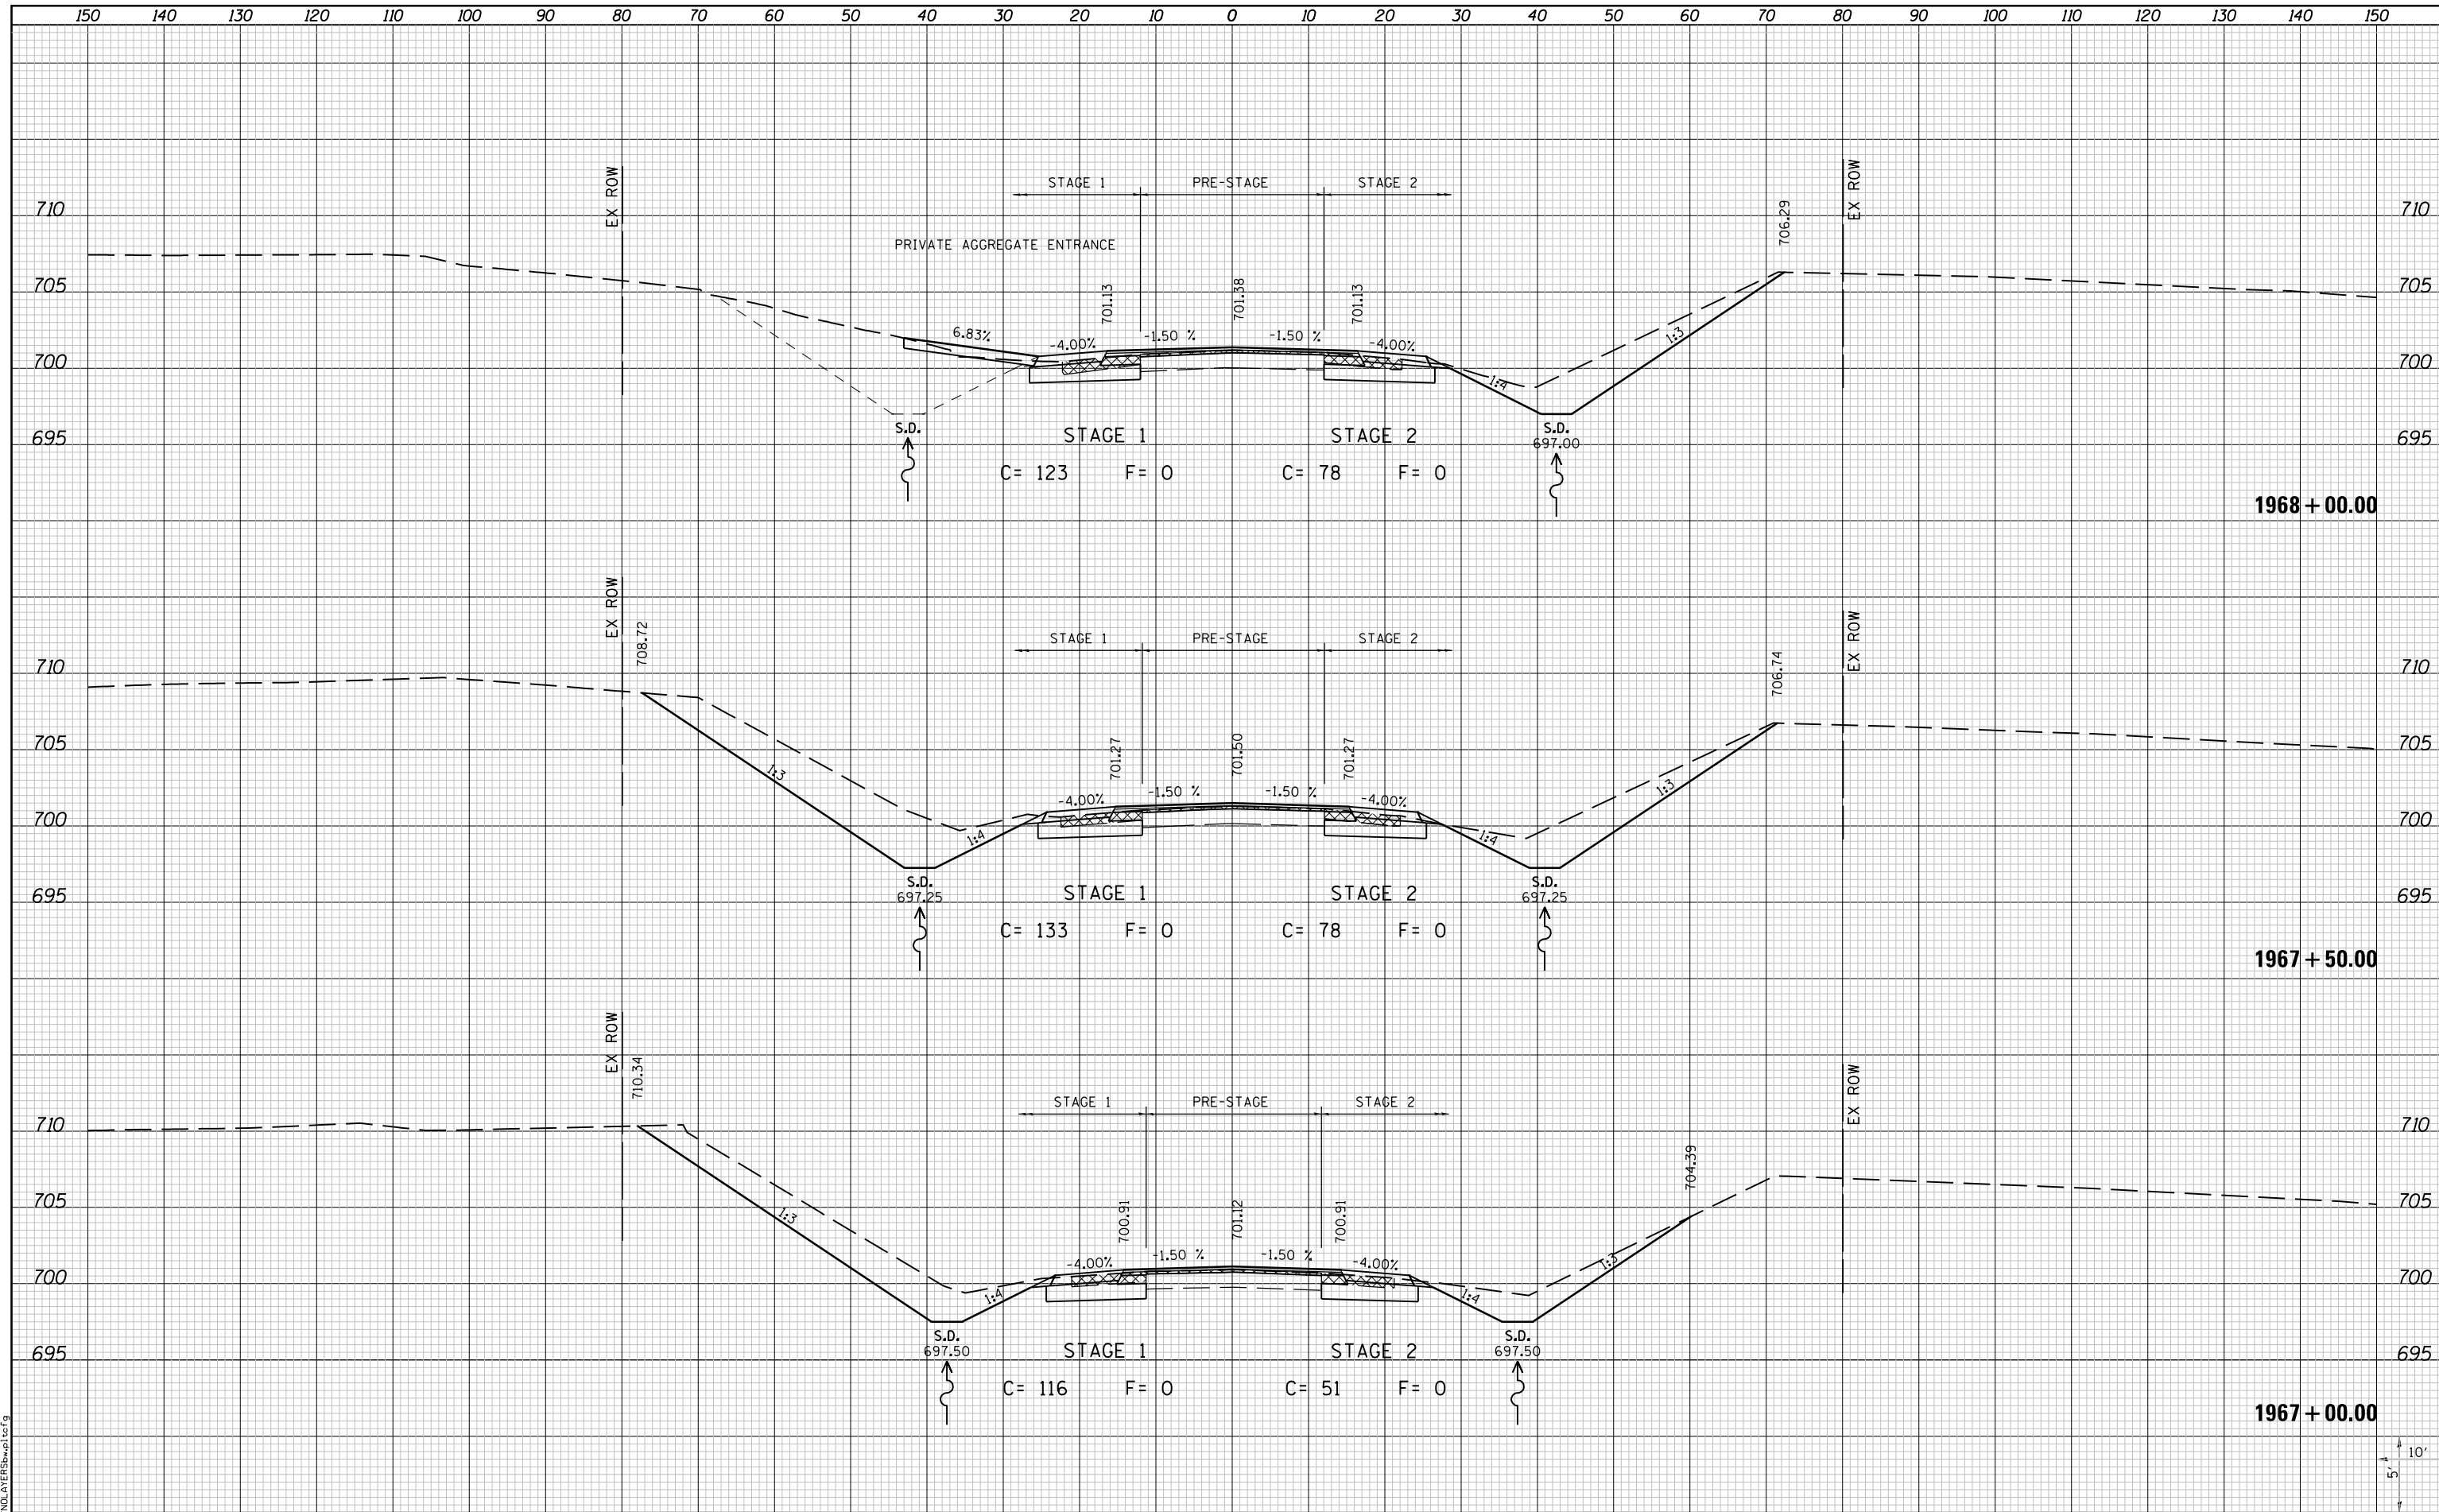

FILE NAME = I:\1001100\Phase II - 76F5\Icad\T\Plans\105.0876F51-sh1-1L3-xssht.dgn
 USER NAME = jpettibone
 PLOT SCALE = 20.0000' / in.
 PLOT DATE = 10/4/2012 5:12:16 PM

DESIGNED	-	REVISD	-
DRAWN	-	REVISD	-
CHECKED	-	REVISD	-
DATE	-	REVISD	-

DESIGNED	-	REVISD	-
DRAWN	-	REVISD	-
CHECKED	-	REVISD	-
DATE	-	REVISD	-

**STATE OF ILLINOIS
 DEPARTMENT OF TRANSPORTATION**



CROSS SECTIONS
 IL ROUTE 3
 SCALE: 10H:5V
 SHEET NO. 2 OF 30 SHEETS
 STA. 1967+00.00 TO STA. 1968+00.00

F.A.U. RTÉ.	SECTION	COUNTY	TOTAL SHEETS	SHEET NO.
9234	68-R-1	MONROE	192	154
CONTRACT NO. 76F51			ILLINOIS FED. AID PROJECT	