


DATE	
BY	
FINAL SURVEY	SURVEYED
NOTE BOOK	PLOTTED
NO.	TEMPLATE
	AREAS
	CHECKED

DATE	
BY	
ORIGINAL SURVEY	SURVEYED
NOTE BOOK	PLOTTED
NO.	TEMPLATE
	AREAS
	CHECKED

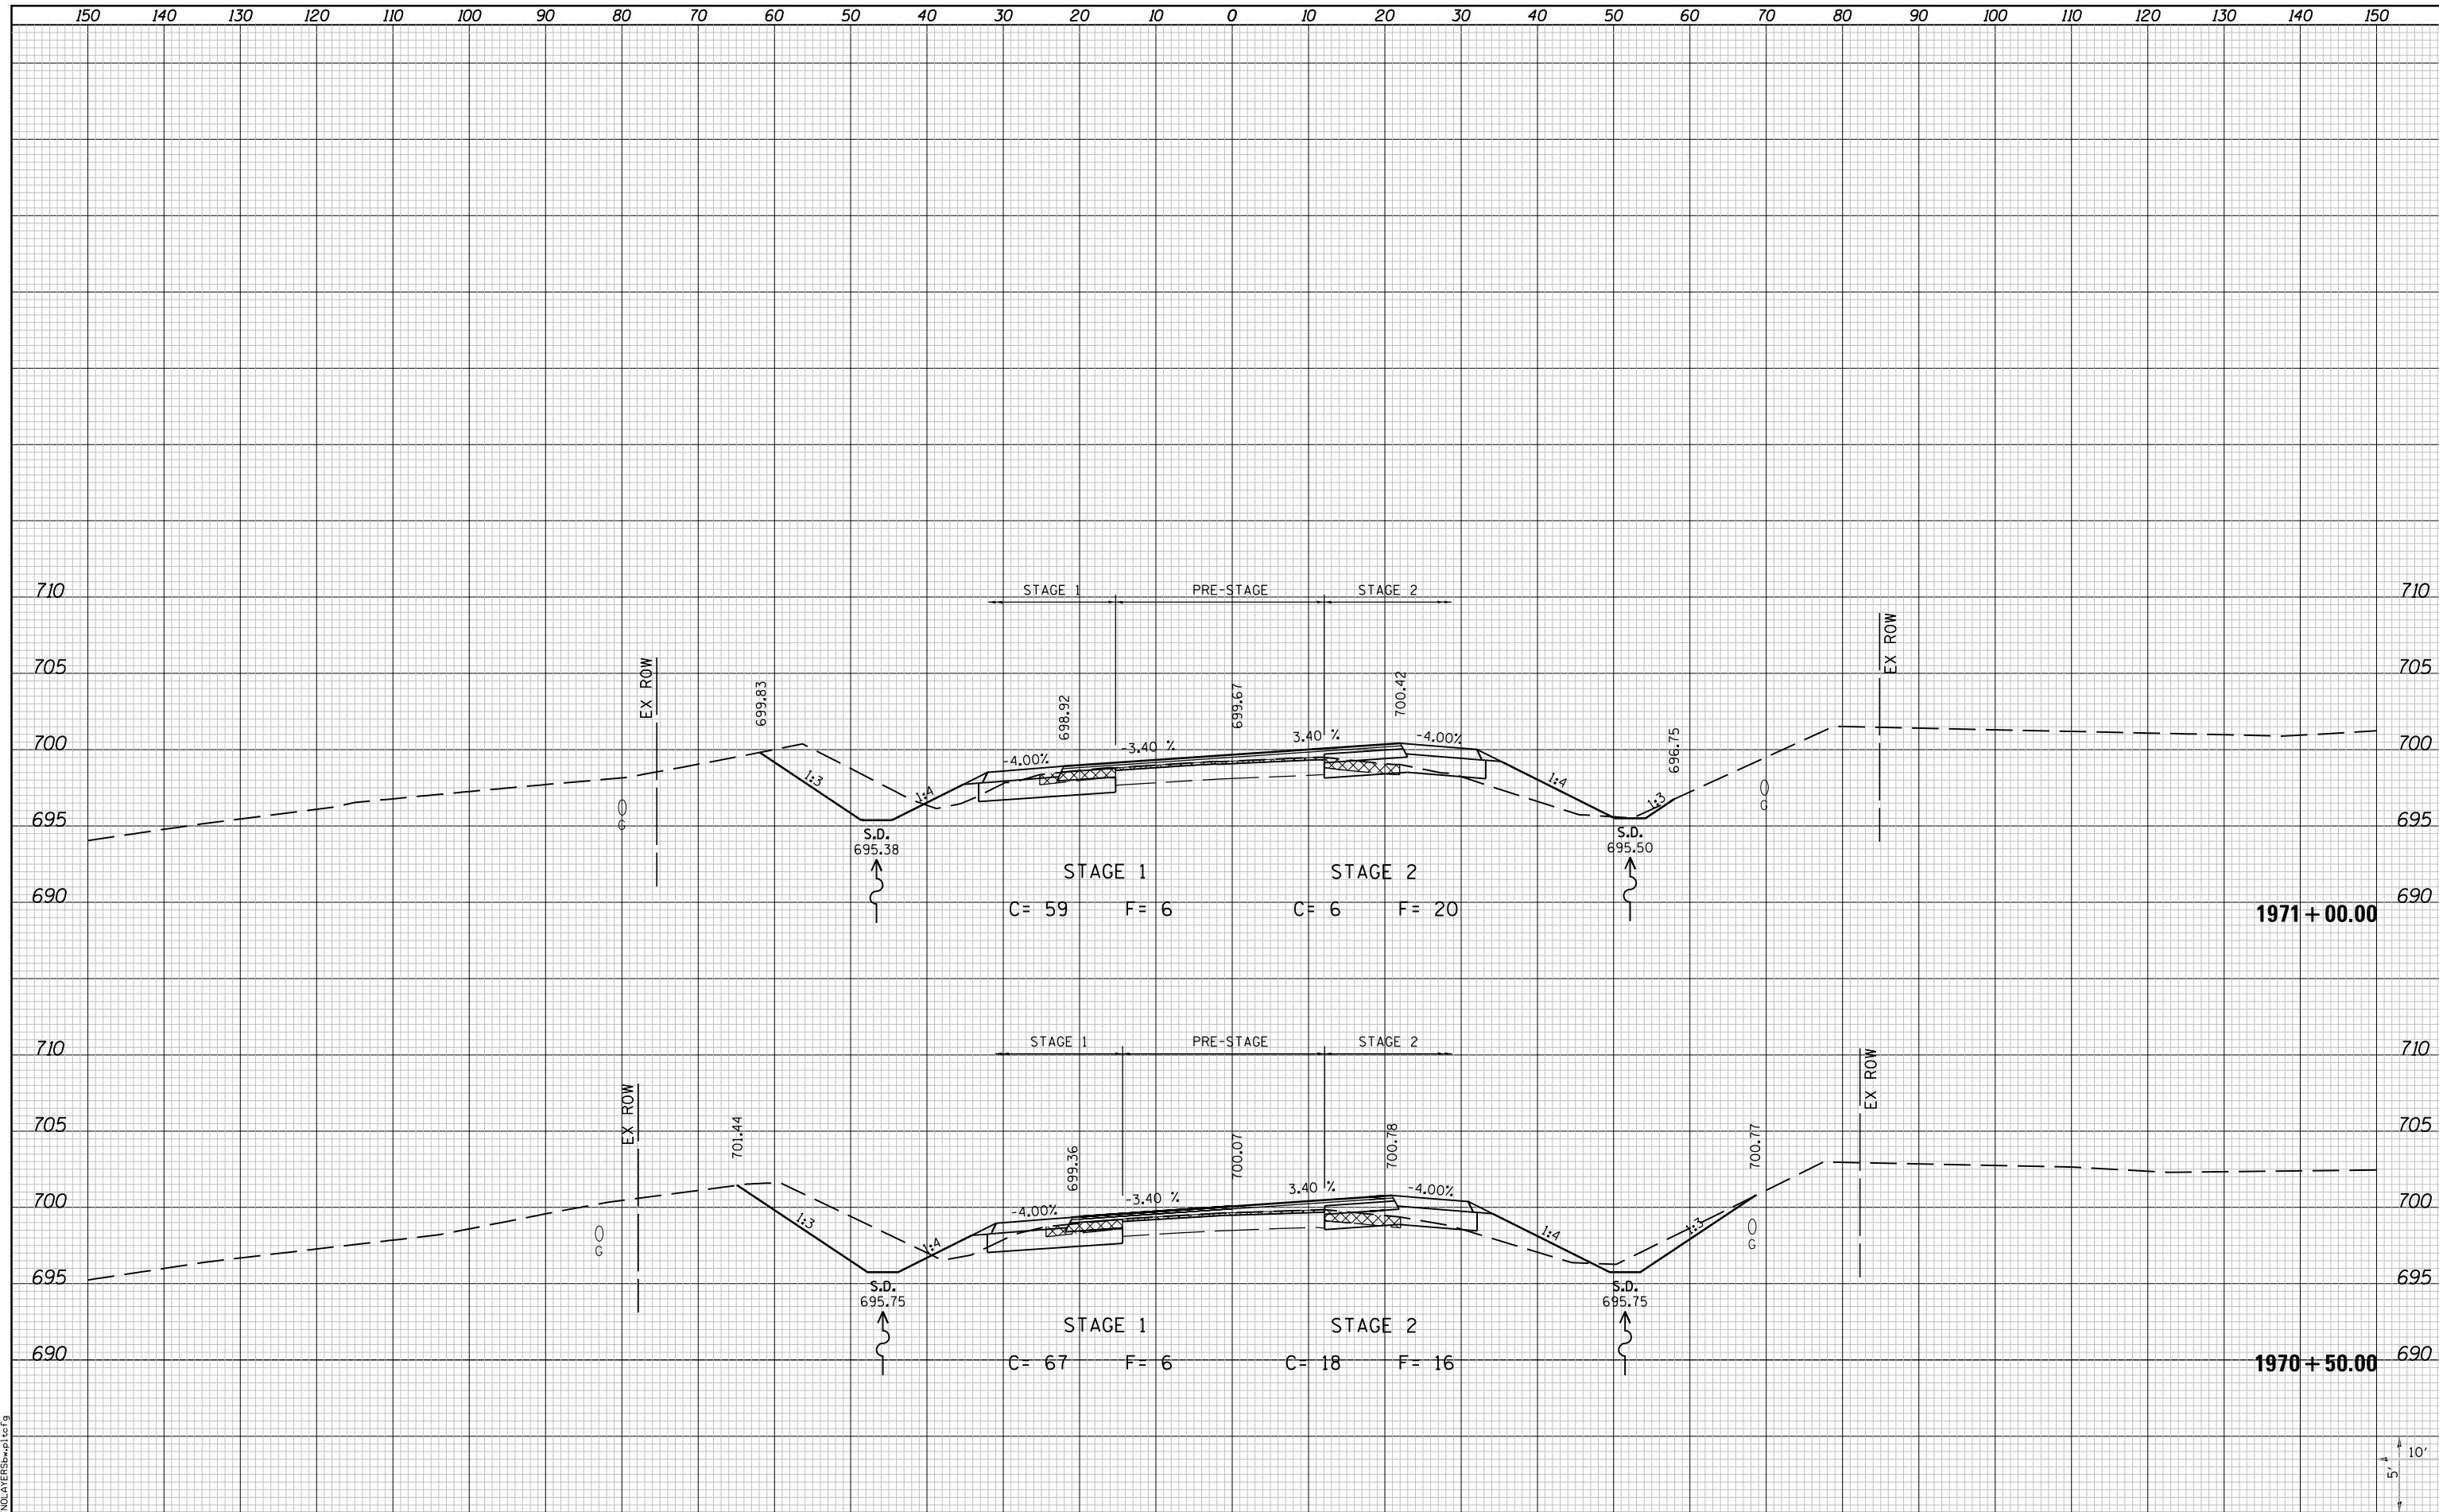

LAST SAVED = 10/4/2012  
 PEN TABLE = 161-H&I.rdl  
 PLOT DRIVER = PdfPlotterSpw.bat

FILE NAME = I:\1001100\Phase II - 76F5\Ncd\T\Plans\105.0876F51-sh1-IL3-xssht.dgn	USER NAME = jepettibone	DESIGNED -	REVISED -
		DRAWN -	REVISED -
		CHECKED -	REVISED -
		DATE -	REVISED -
PLOT SCALE = 20.0000' / in.			
PLOT DATE = 10/4/2012 5:12:19 PM			

STATE OF ILLINOIS  
 DEPARTMENT OF TRANSPORTATION



SCALE: 10H:5V

CROSS SECTIONS  
 IL ROUTE 3

SHEET NO. 5 OF 30 SHEETS STA. 1970+50.00 TO STA. 1971+00.00

F.A.U. RTE.	SECTION	COUNTY	TOTAL SHEETS	SHEET NO.
9234	68-R-1	MONROE	192	157
CONTRACT NO. 76F51			ILLINOIS FED. AID PROJECT	