


BY	DATE
SURVEYED	
PLOTTED	
TEMPLATE	
NOTE BOOK	
AREAS CHECKED	

BY	DATE
SURVEYED	
PLOTTED	
TEMPLATE	
NOTE BOOK	
AREAS CHECKED	

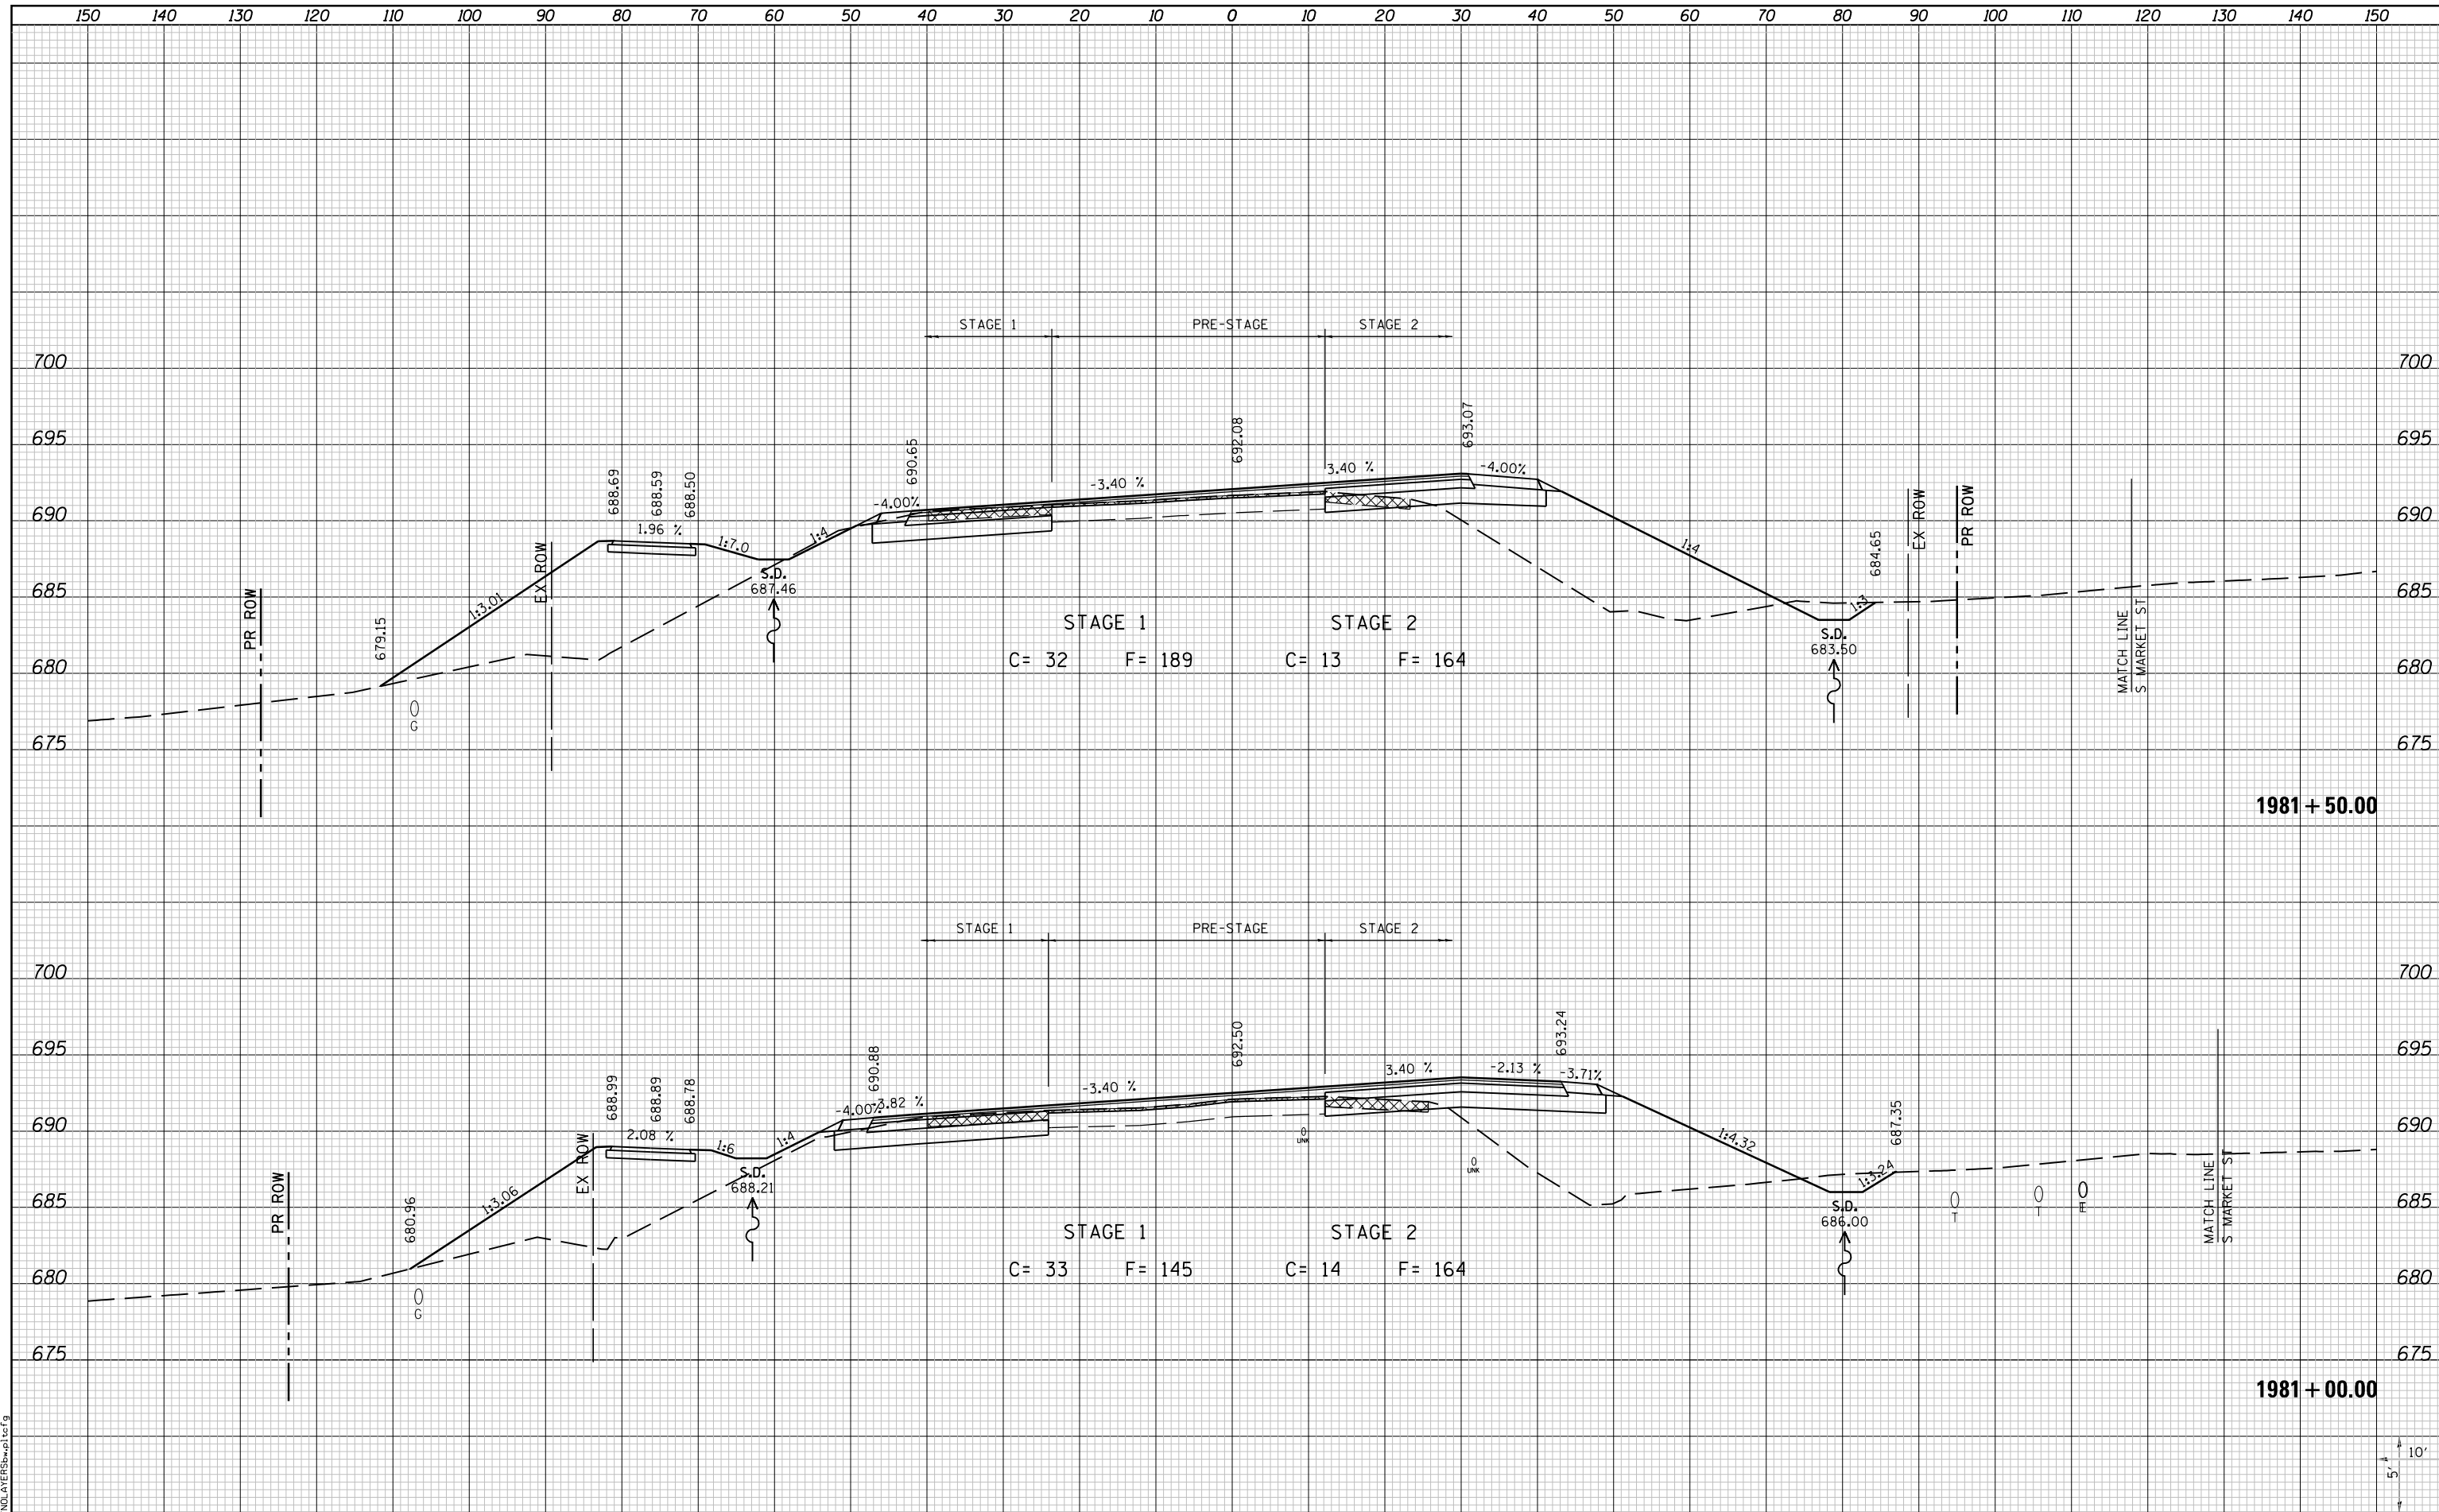

LAST SAVED = 10/4/2012
 PEN TABLE = VBI-HA17.rdi
 PLOT DRIVER = BDIPLATER32wplotcf9

FILE NAME = I:\10011001_Phase II - 76F51\Cad\T\Plans\105_0876F51-sh1-1L3-xssht.dgn	USER NAME = jepettibone	DESIGNED -	REVISD -	STATE OF ILLINOIS DEPARTMENT OF TRANSPORTATION 	CROSS SECTIONS IL ROUTE 3	F.A.U. R.T.E. = 9234	SECTION = 68-R-1	COUNTY = MONROE	TOTAL SHEETS = 192	SHEET NO. = 168	
PLOT SCALE = 20.0000' / in.	CHECKED -	REVISD -	SCALE: 10H:5V			SHEET NO. 16 OF 30 SHEETS	STA. 1981+00.00 TO STA. 1981+50.00	CONTRACT NO. 76F51		ILLINOIS FED. AID PROJECT	
PLOT DATE = 10/4/2012 5:12:29 PM	DATE -	REVISD -									