


DATE  
BY  
SURVEYED  
PLOTTED  
TEMPLATE  
AREAS  
CHECKED

DATE  
BY  
ORIGINAL  
SURVEY  
PLOTTED  
TEMPLATE  
AREAS  
CHECKED

LAST SAVED = 10/4/2012  
PEN TABLE = VBI-Horner.dwg  
PLOT DRIVER = PdfPrinter.exe

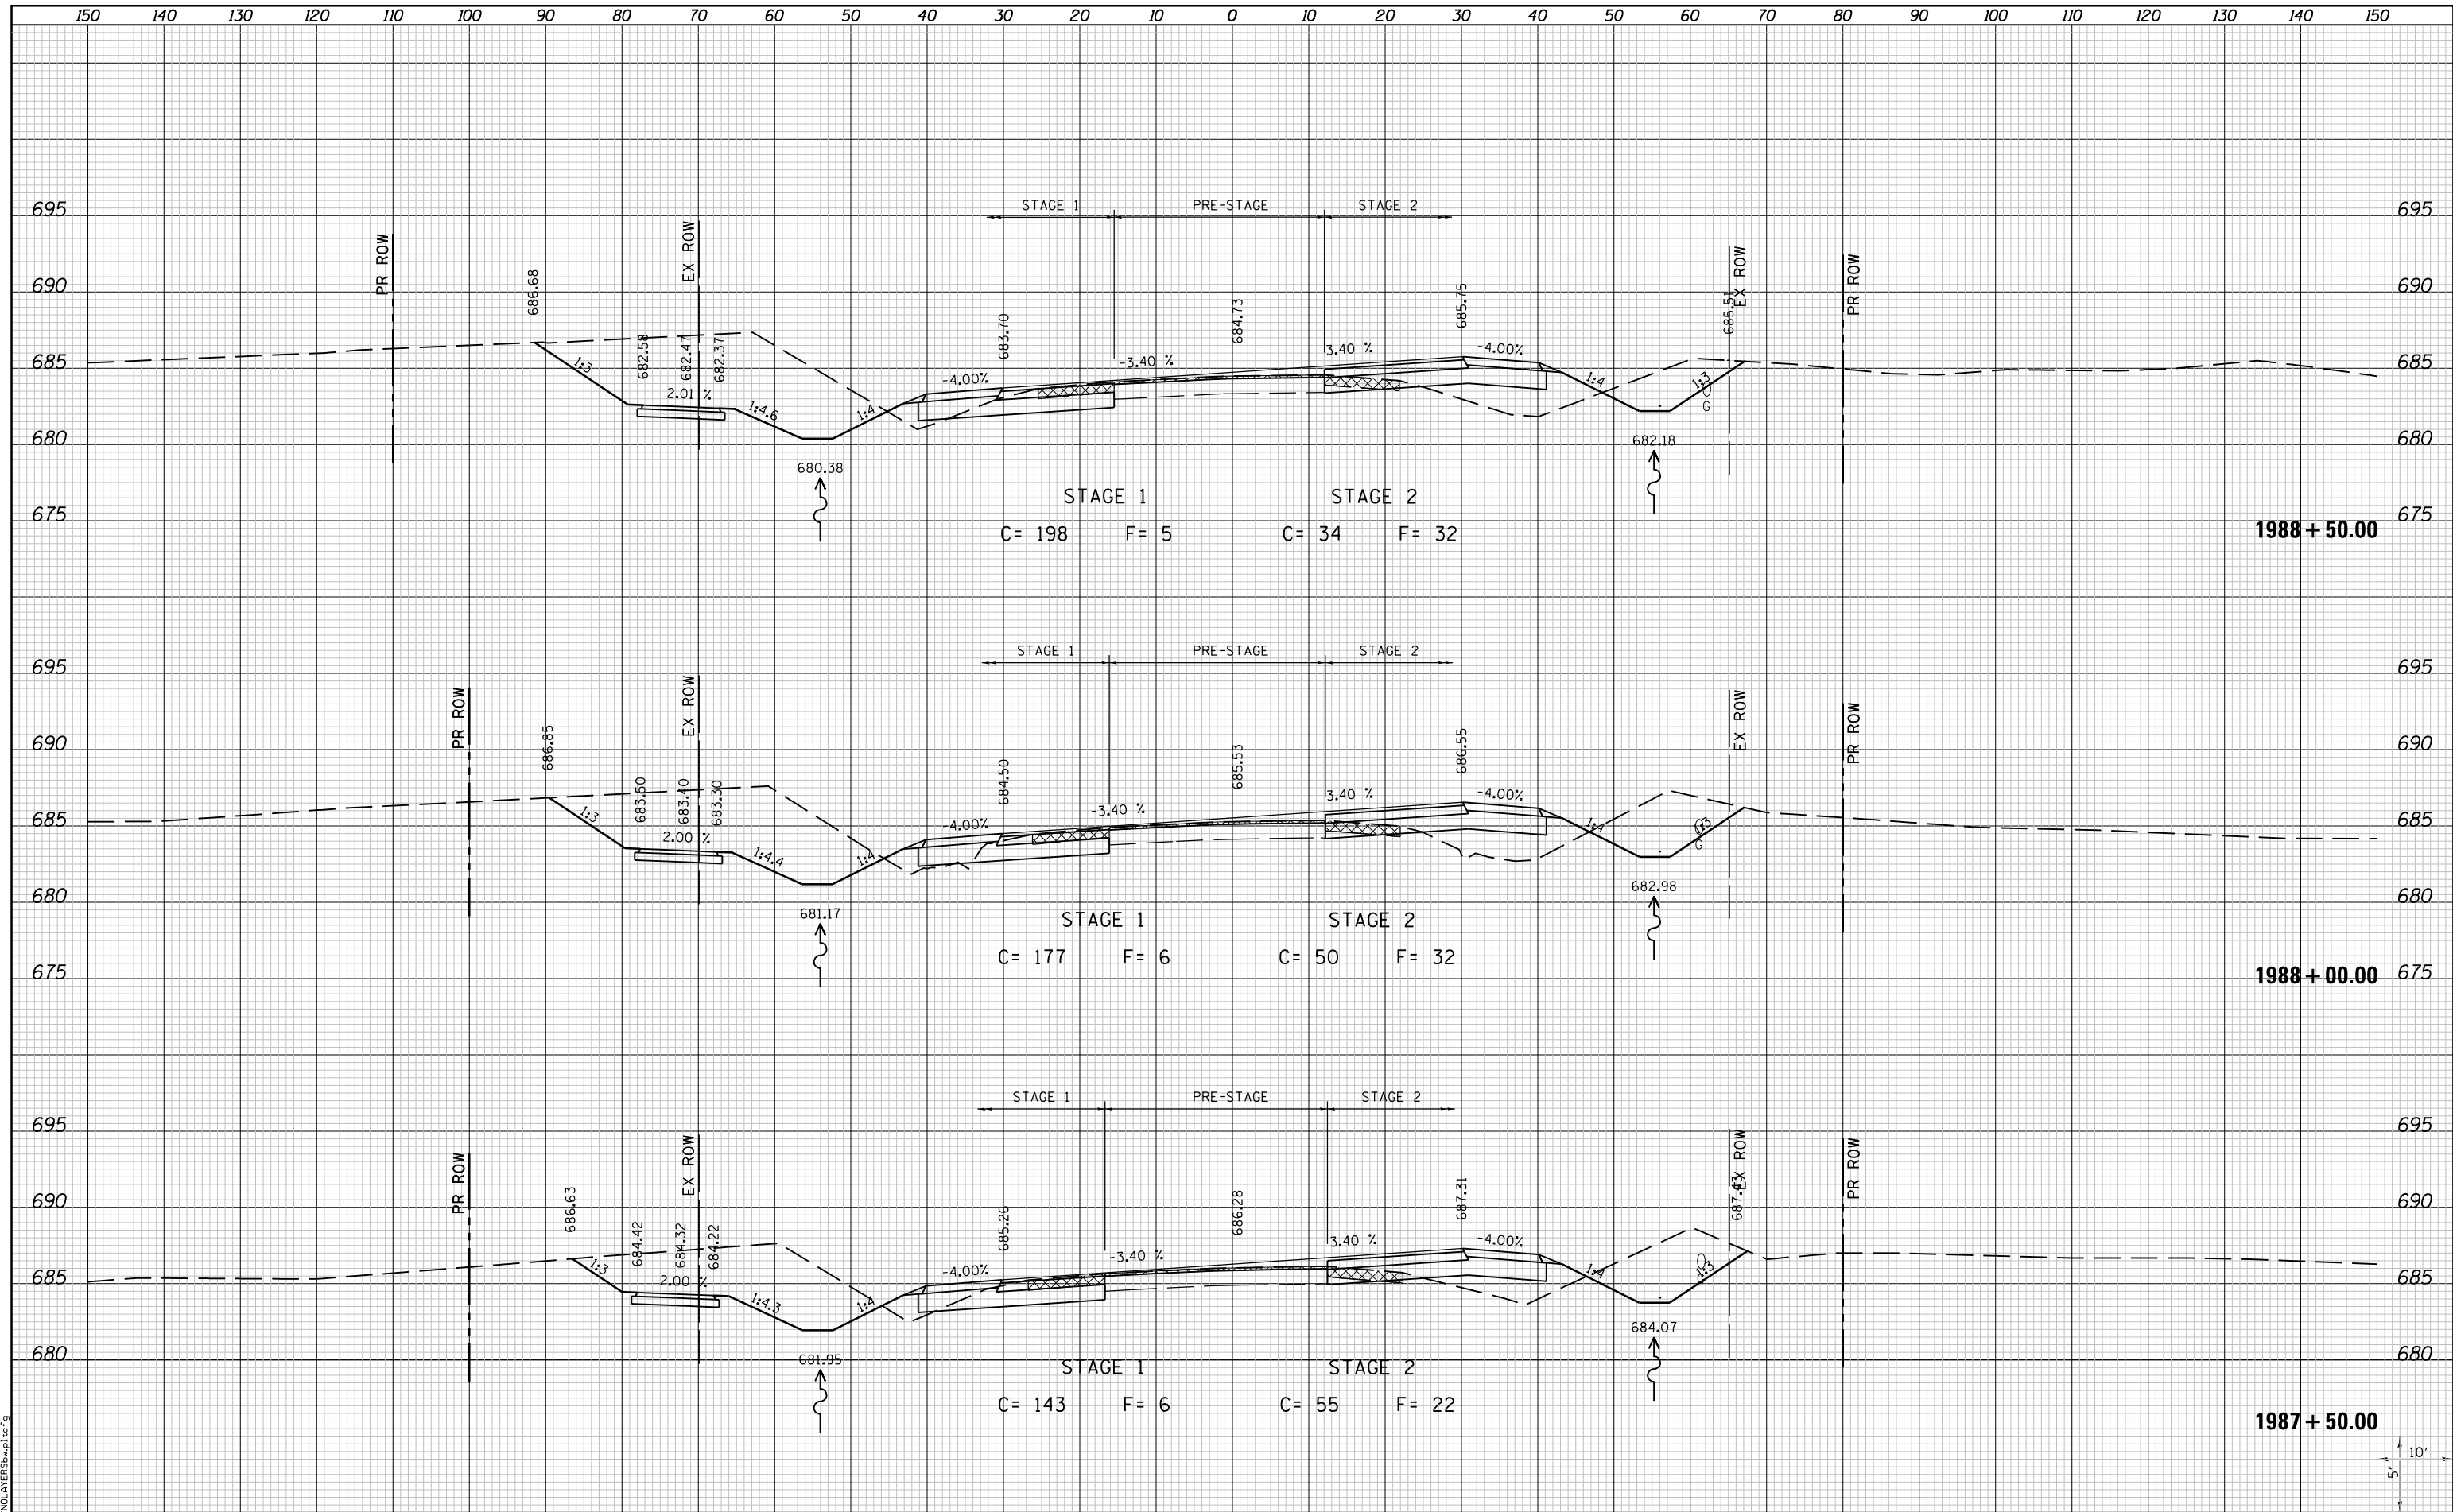

FILE NAME =	USER NAME = jepettibone	DESIGNED -	REVISED -	STATE OF ILLINOIS DEPARTMENT OF TRANSPORTATION			CROSS SECTIONS IL ROUTE 3		
I:\10011000\Phase II - 76F5\Acad\T\Plans\105.0876F51-sh1-1L3-xssht.dgn		DRAWN -	REVISED -	<div style="display: flex; align-items: center;"> <div style="margin-left: 5px;"> <p><b>HORNER &amp; SHIRIN, INC.</b> ENGINEERS</p> <p>SCALE: 10H:5V</p> </div> </div>			F.A.U. RTE.		
		CHECKED -	REVISED -				SECTION		
		DATE -	REVISED -				COUNTY		
PLOT SCALE = 20.0000 "/td> <td></td> <td></td> <td></td> <td colspan="3">MONROE</td> <td>TOTAL SHEETS</td> <td>SHEET NO.</td>				MONROE			TOTAL SHEETS	SHEET NO.	
				CONTRACT NO. 76F51			192	175	
PLOT DATE = 10/4/2012 5:12:44 PM				ILLINOIS FED. AID PROJECT					