


DATE	
BY	
FINAL SURVEY	SURVEYED
NOTE BOOK	PLOTTED
NO.	TEMPLATE
	AREAS
	CHECKED

DATE	
BY	
ORIGINAL SURVEY	SURVEYED
NOTE BOOK	PLOTTED
NO.	TEMPLATE
	AREAS
	CHECKED

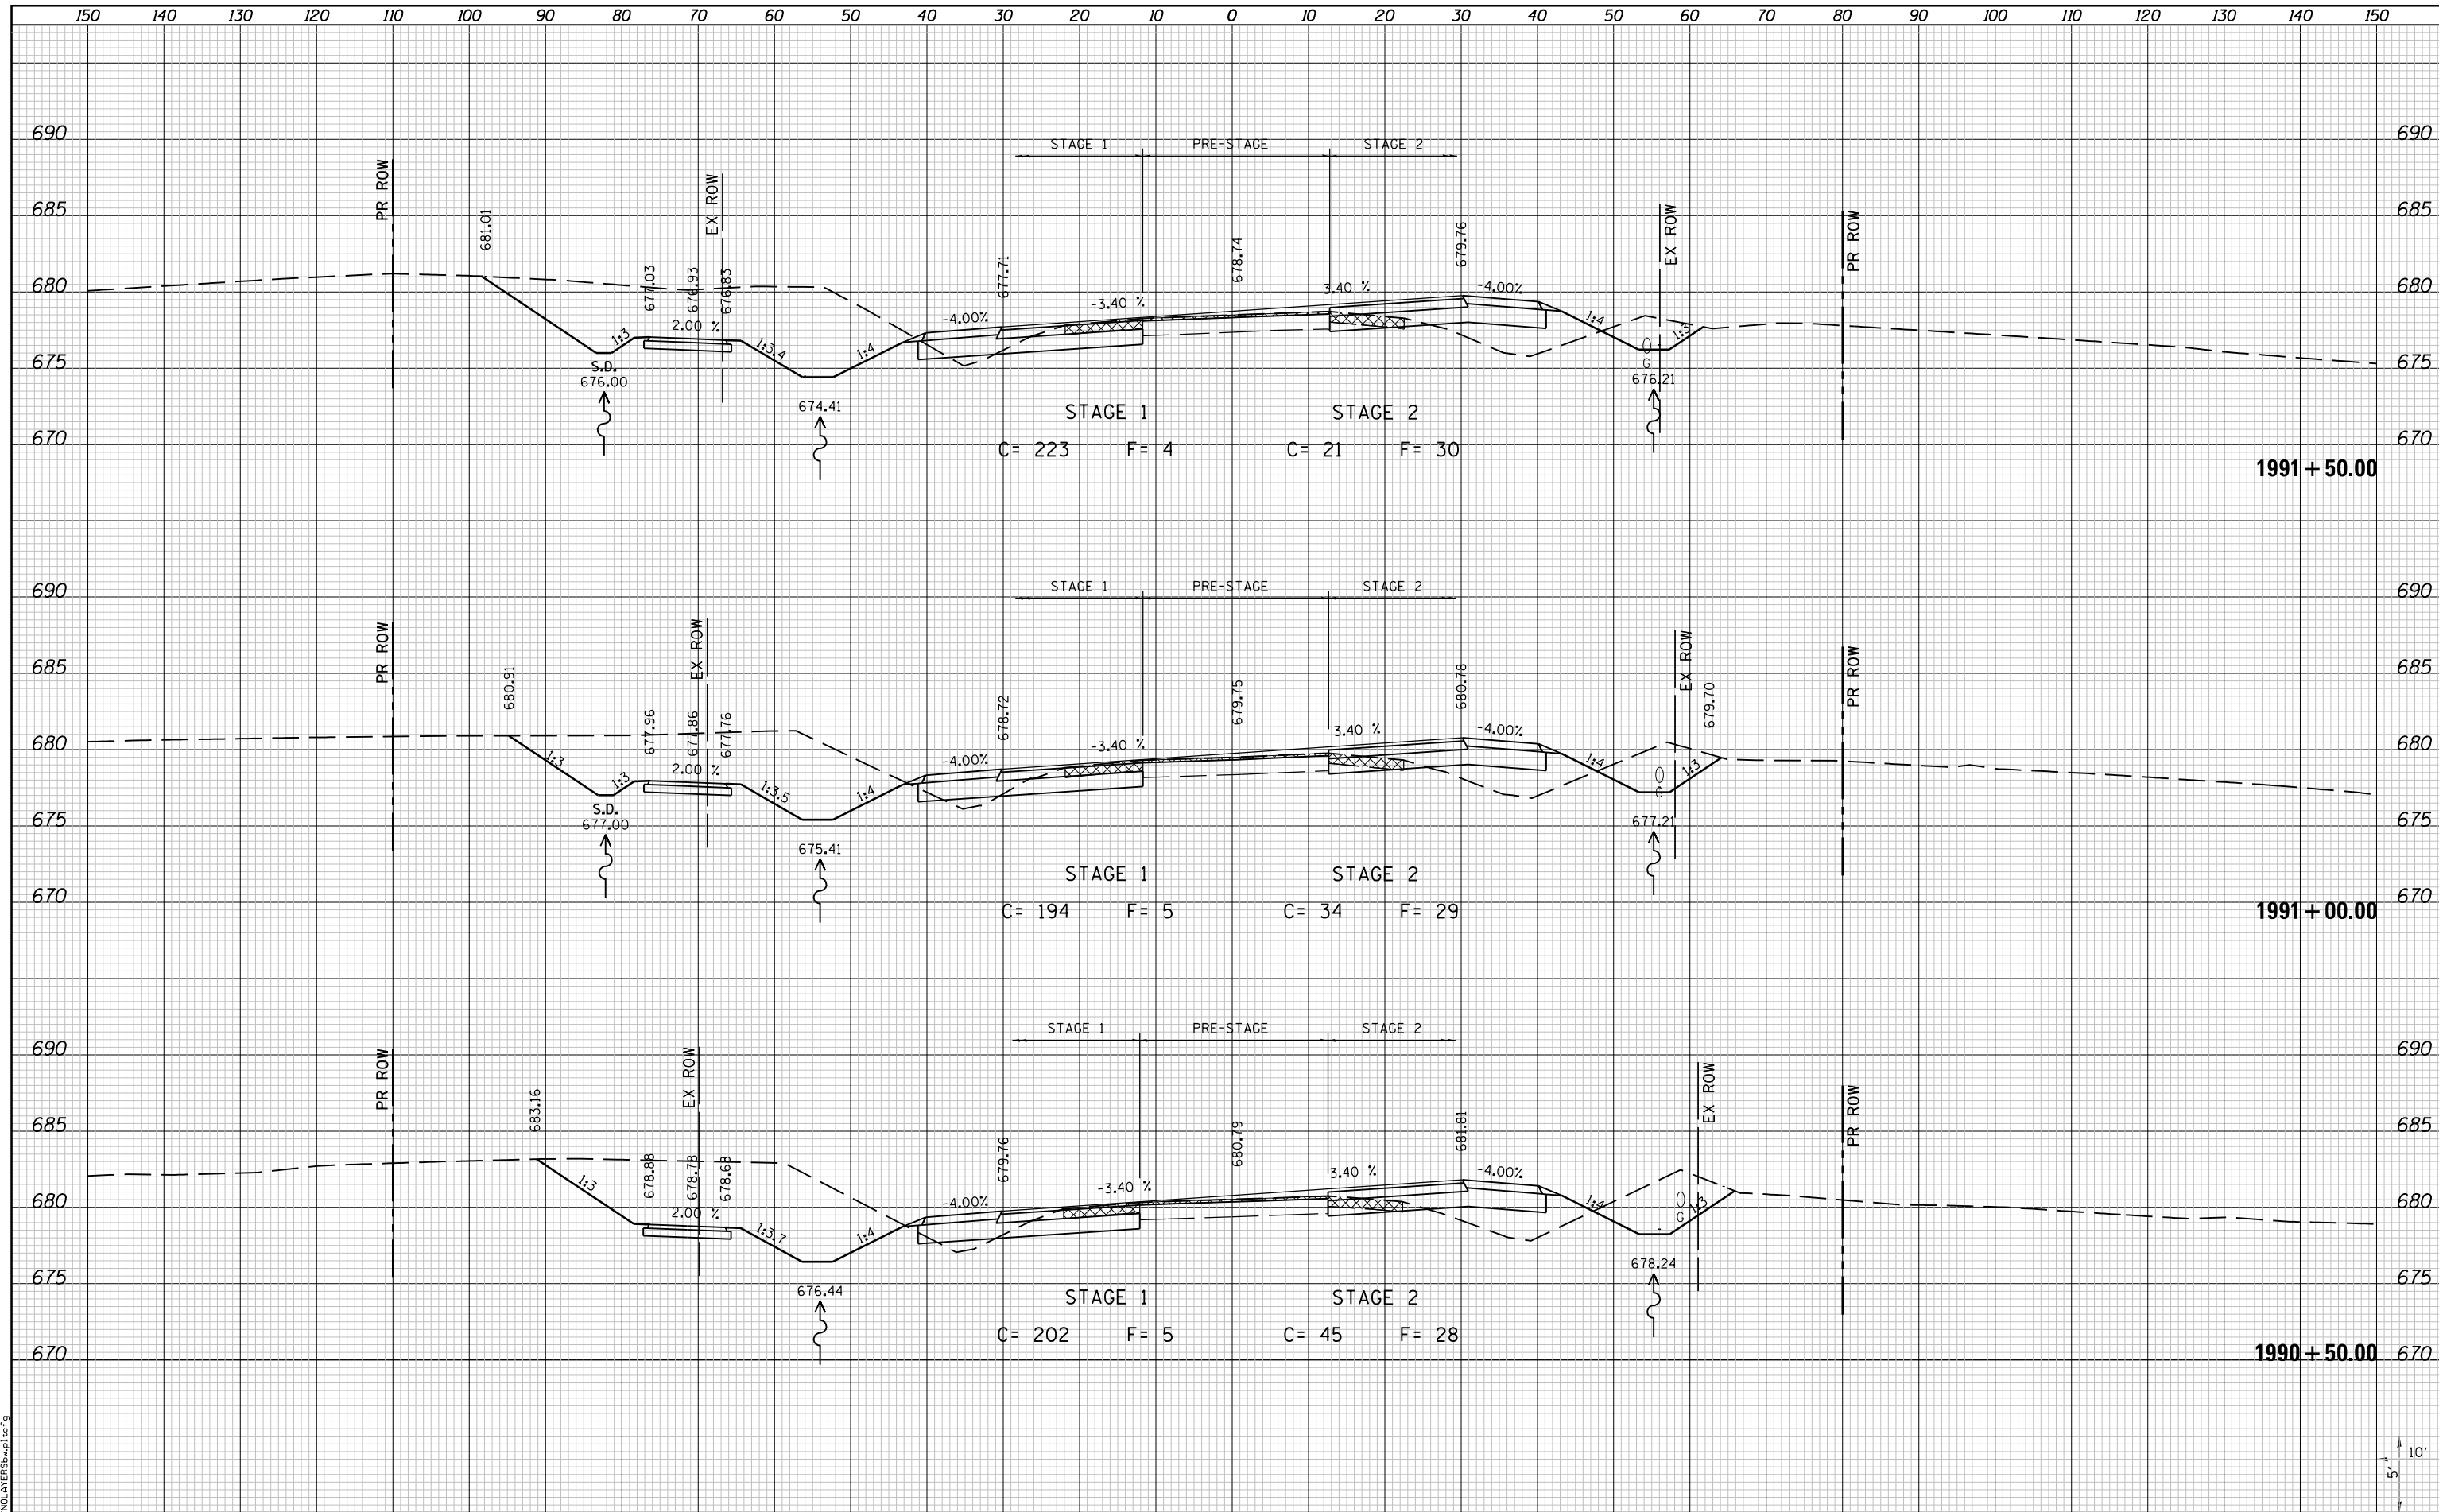

LAST SAVED = 10/4/2012
 PEN TABLE = VBI-HA17.rdi
 PLOT DRIVER = PdfPlotterSpw.bat

FILE NAME = I:\10011001\Phase II - 76F51\Cad\T\Plans\105_0876F51-sh1-1L3-ssht.dgn	USER NAME = jepettibone	DESIGNED -	REVISÉD -
PLOT SCALE = 20.0000' / in.	PLOT DATE = 10/4/2012 5:12:45 PM	DRAWN -	REVISÉD -
		CHECKED -	REVISÉD -
		DATE -	REVISÉD -

STATE OF ILLINOIS
DEPARTMENT OF TRANSPORTATION

HORNER & SHIRIN, INC.
ENGINEERS

CROSS SECTIONS
IL ROUTE 3

F.A.U. RTE.	SECTION	COUNTY	TOTAL SHEETS	SHEET NO.
9234	68-R-1	MONROE	192	177

CONTRACT NO. 76F51

SCALE: 10H:5V SHEET NO. 25 OF 30 SHEETS STA. 1990+50.00 TO STA. 1991+50.00

ILLINOIS FED. AID PROJECT