


DATE	
BY	
SURVEYED	
PLOTTED	
TEMPLATE	
NOTE BOOK	
AREAS CHECKED	
NO.	

DATE	
BY	
SURVEYED	
PLOTTED	
TEMPLATE	
NOTE BOOK	
AREAS CHECKED	
NO.	

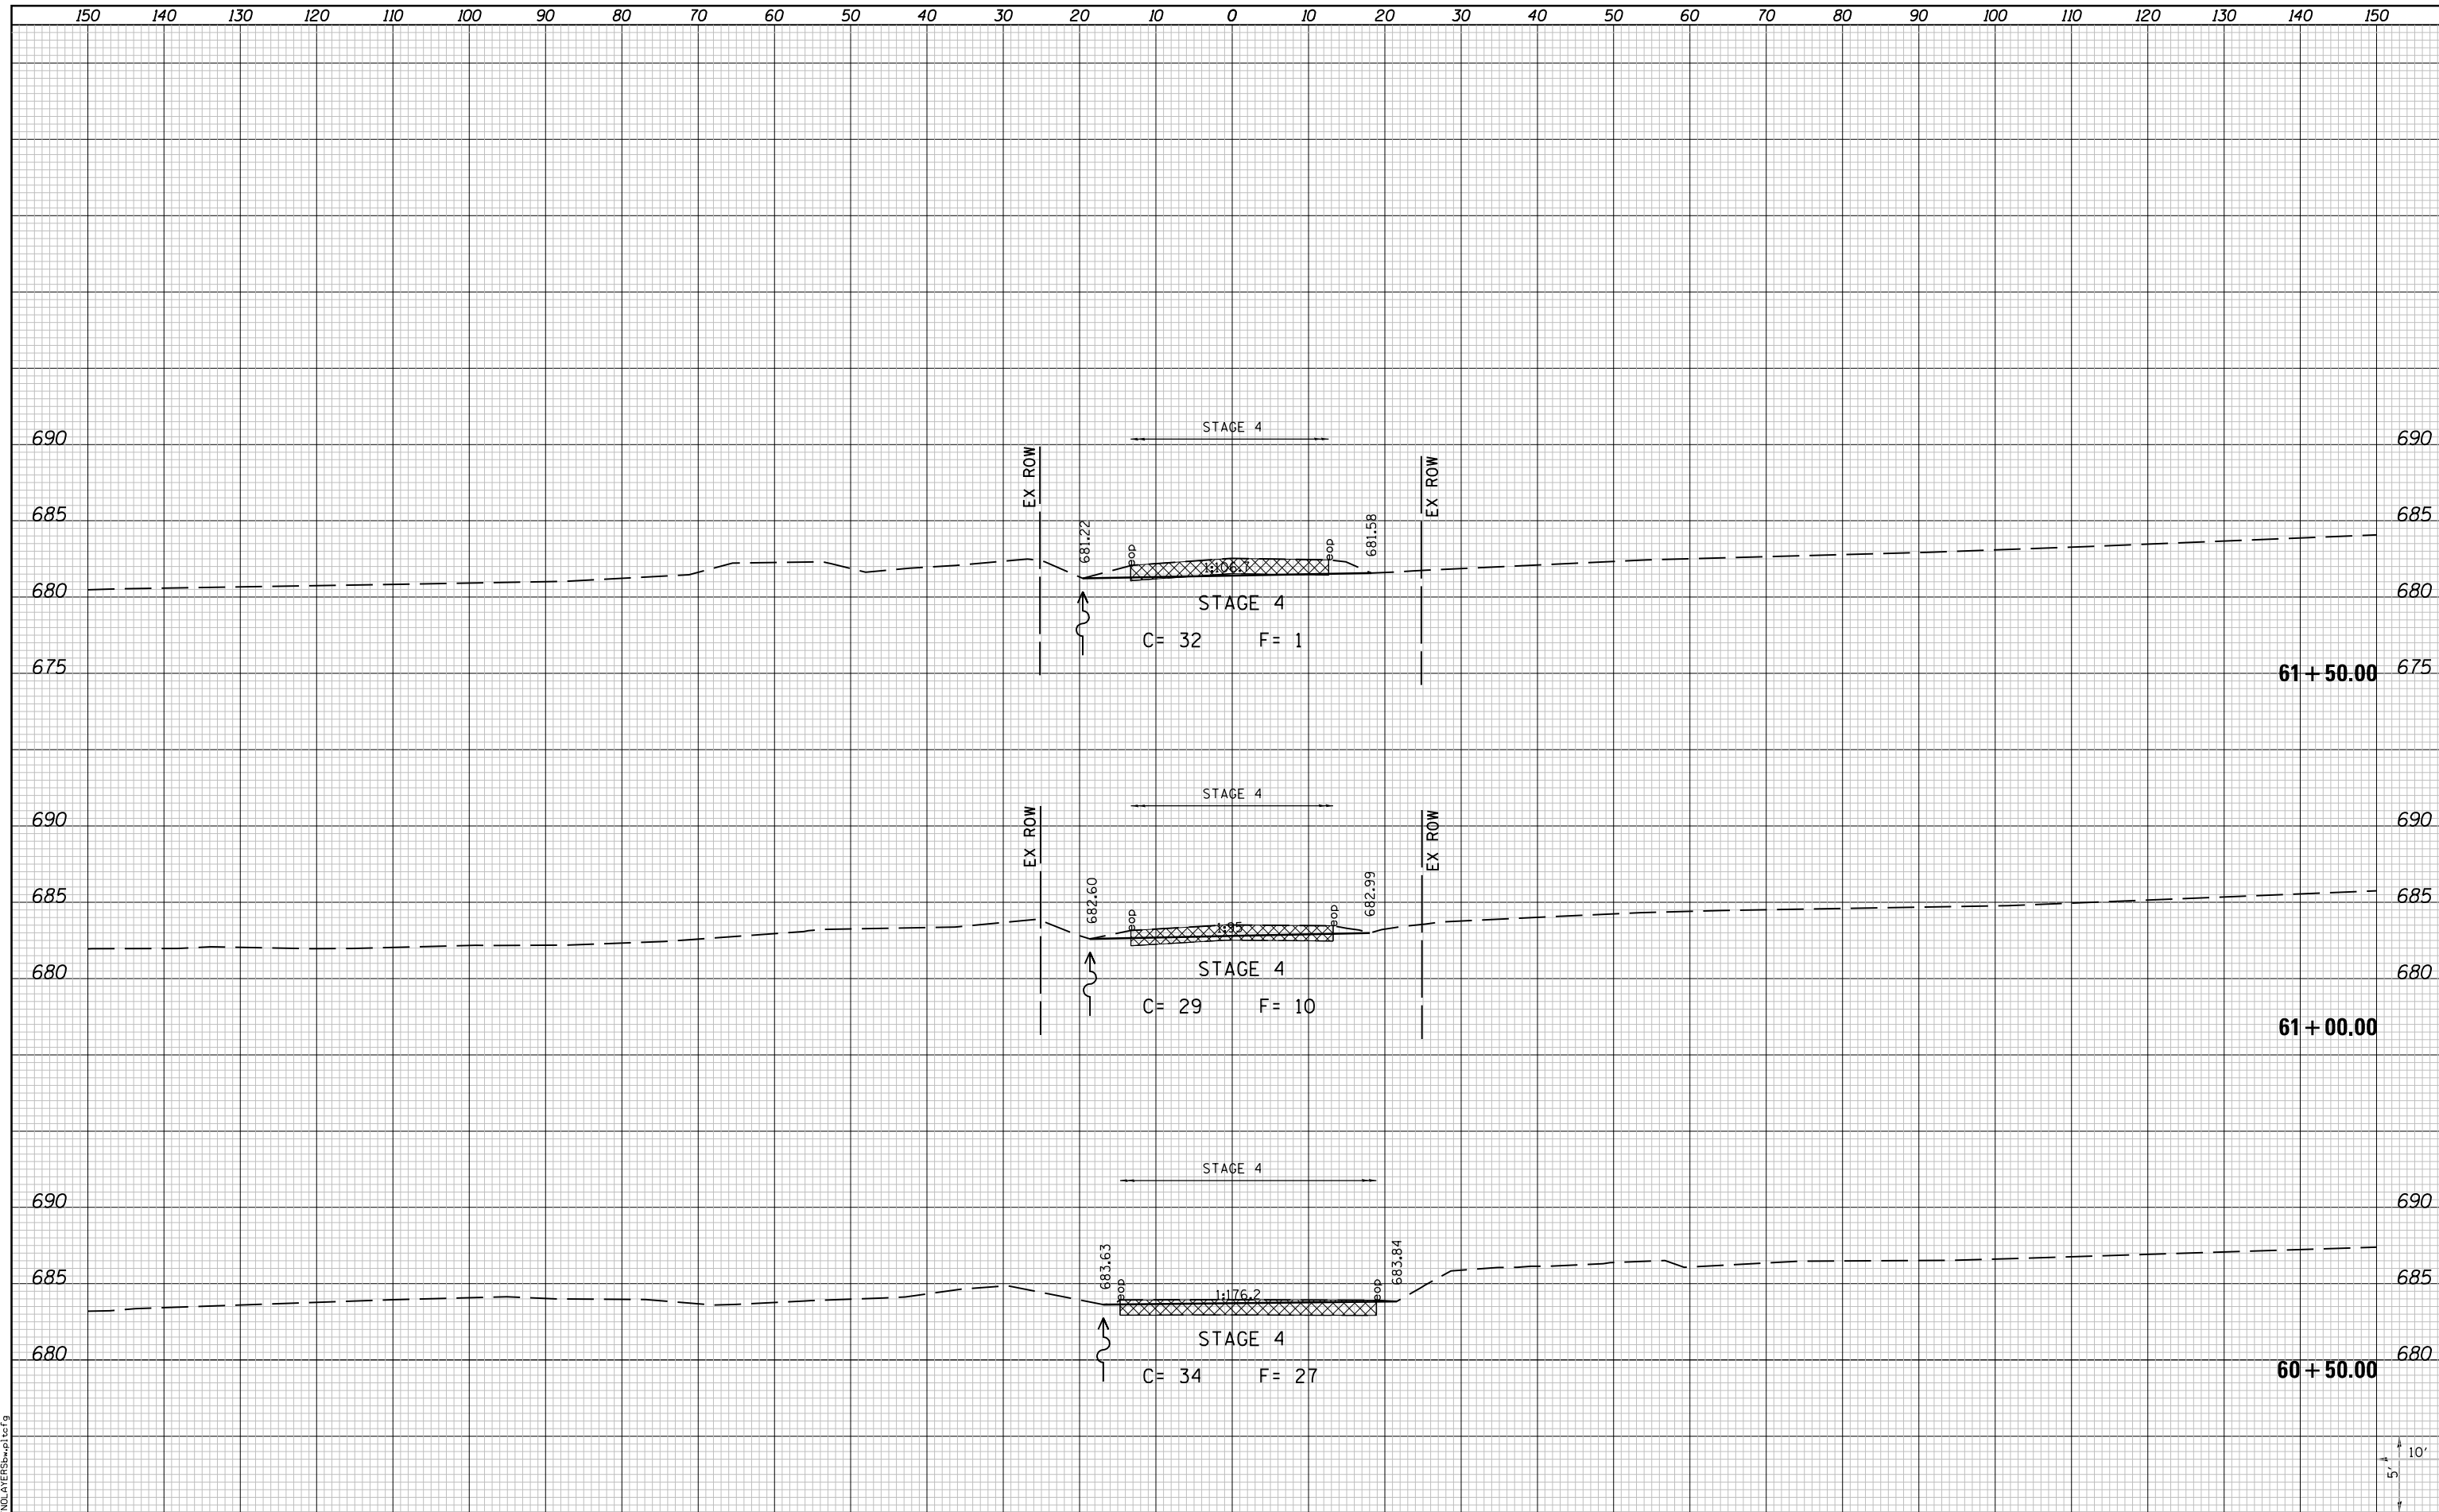

LAST SAVED = 10/3/2012
 PEN TABLE = VBI-H&I-F&E
 PLOT DRIVER = B:\PLOTTERS\p12c1c9

FILE NAME = I:\10011001_Phase II - 76F51\Cad\T\Plans\106.DWG	USER NAME = jepettibone	DESIGNED -	REVISD -
I:\10011001_Phase II - 76F51\Cad\T\Plans\106.DWG	6F51-sh1-EX-Vandebrook-xssh.dgn	DRAWN -	REVISD -
	PLOT SCALE = 20.0000' / in.	CHECKED -	REVISD -
	PLOT DATE = 10/4/2012 5:12:52 PM	DATE -	REVISD -

STATE OF ILLINOIS
 DEPARTMENT OF TRANSPORTATION



CROSS SECTIONS
 EXISTING VANDEBROOK DRIVE
 SCALE: 10H:5V
 SHEET NO. 1 OF 10 SHEETS
 STA. 60+50.00 TO STA. 61+50.00

F.A.U. RTE.	SECTION	COUNTY	TOTAL SHEETS	SHEET NO.
9234	68-R-1	MONROE	192	183
CONTRACT NO. 76F51			ILLINOIS FED. AID PROJECT	