


DATE	
BY	
SURVEYED	
PLOTTED	
TEMPLATE	
AREAS	
CHECKED	
NO.	

DATE	
BY	
SURVEYED	
PLOTTED	
TEMPLATE	
AREAS	
CHECKED	
NO.	

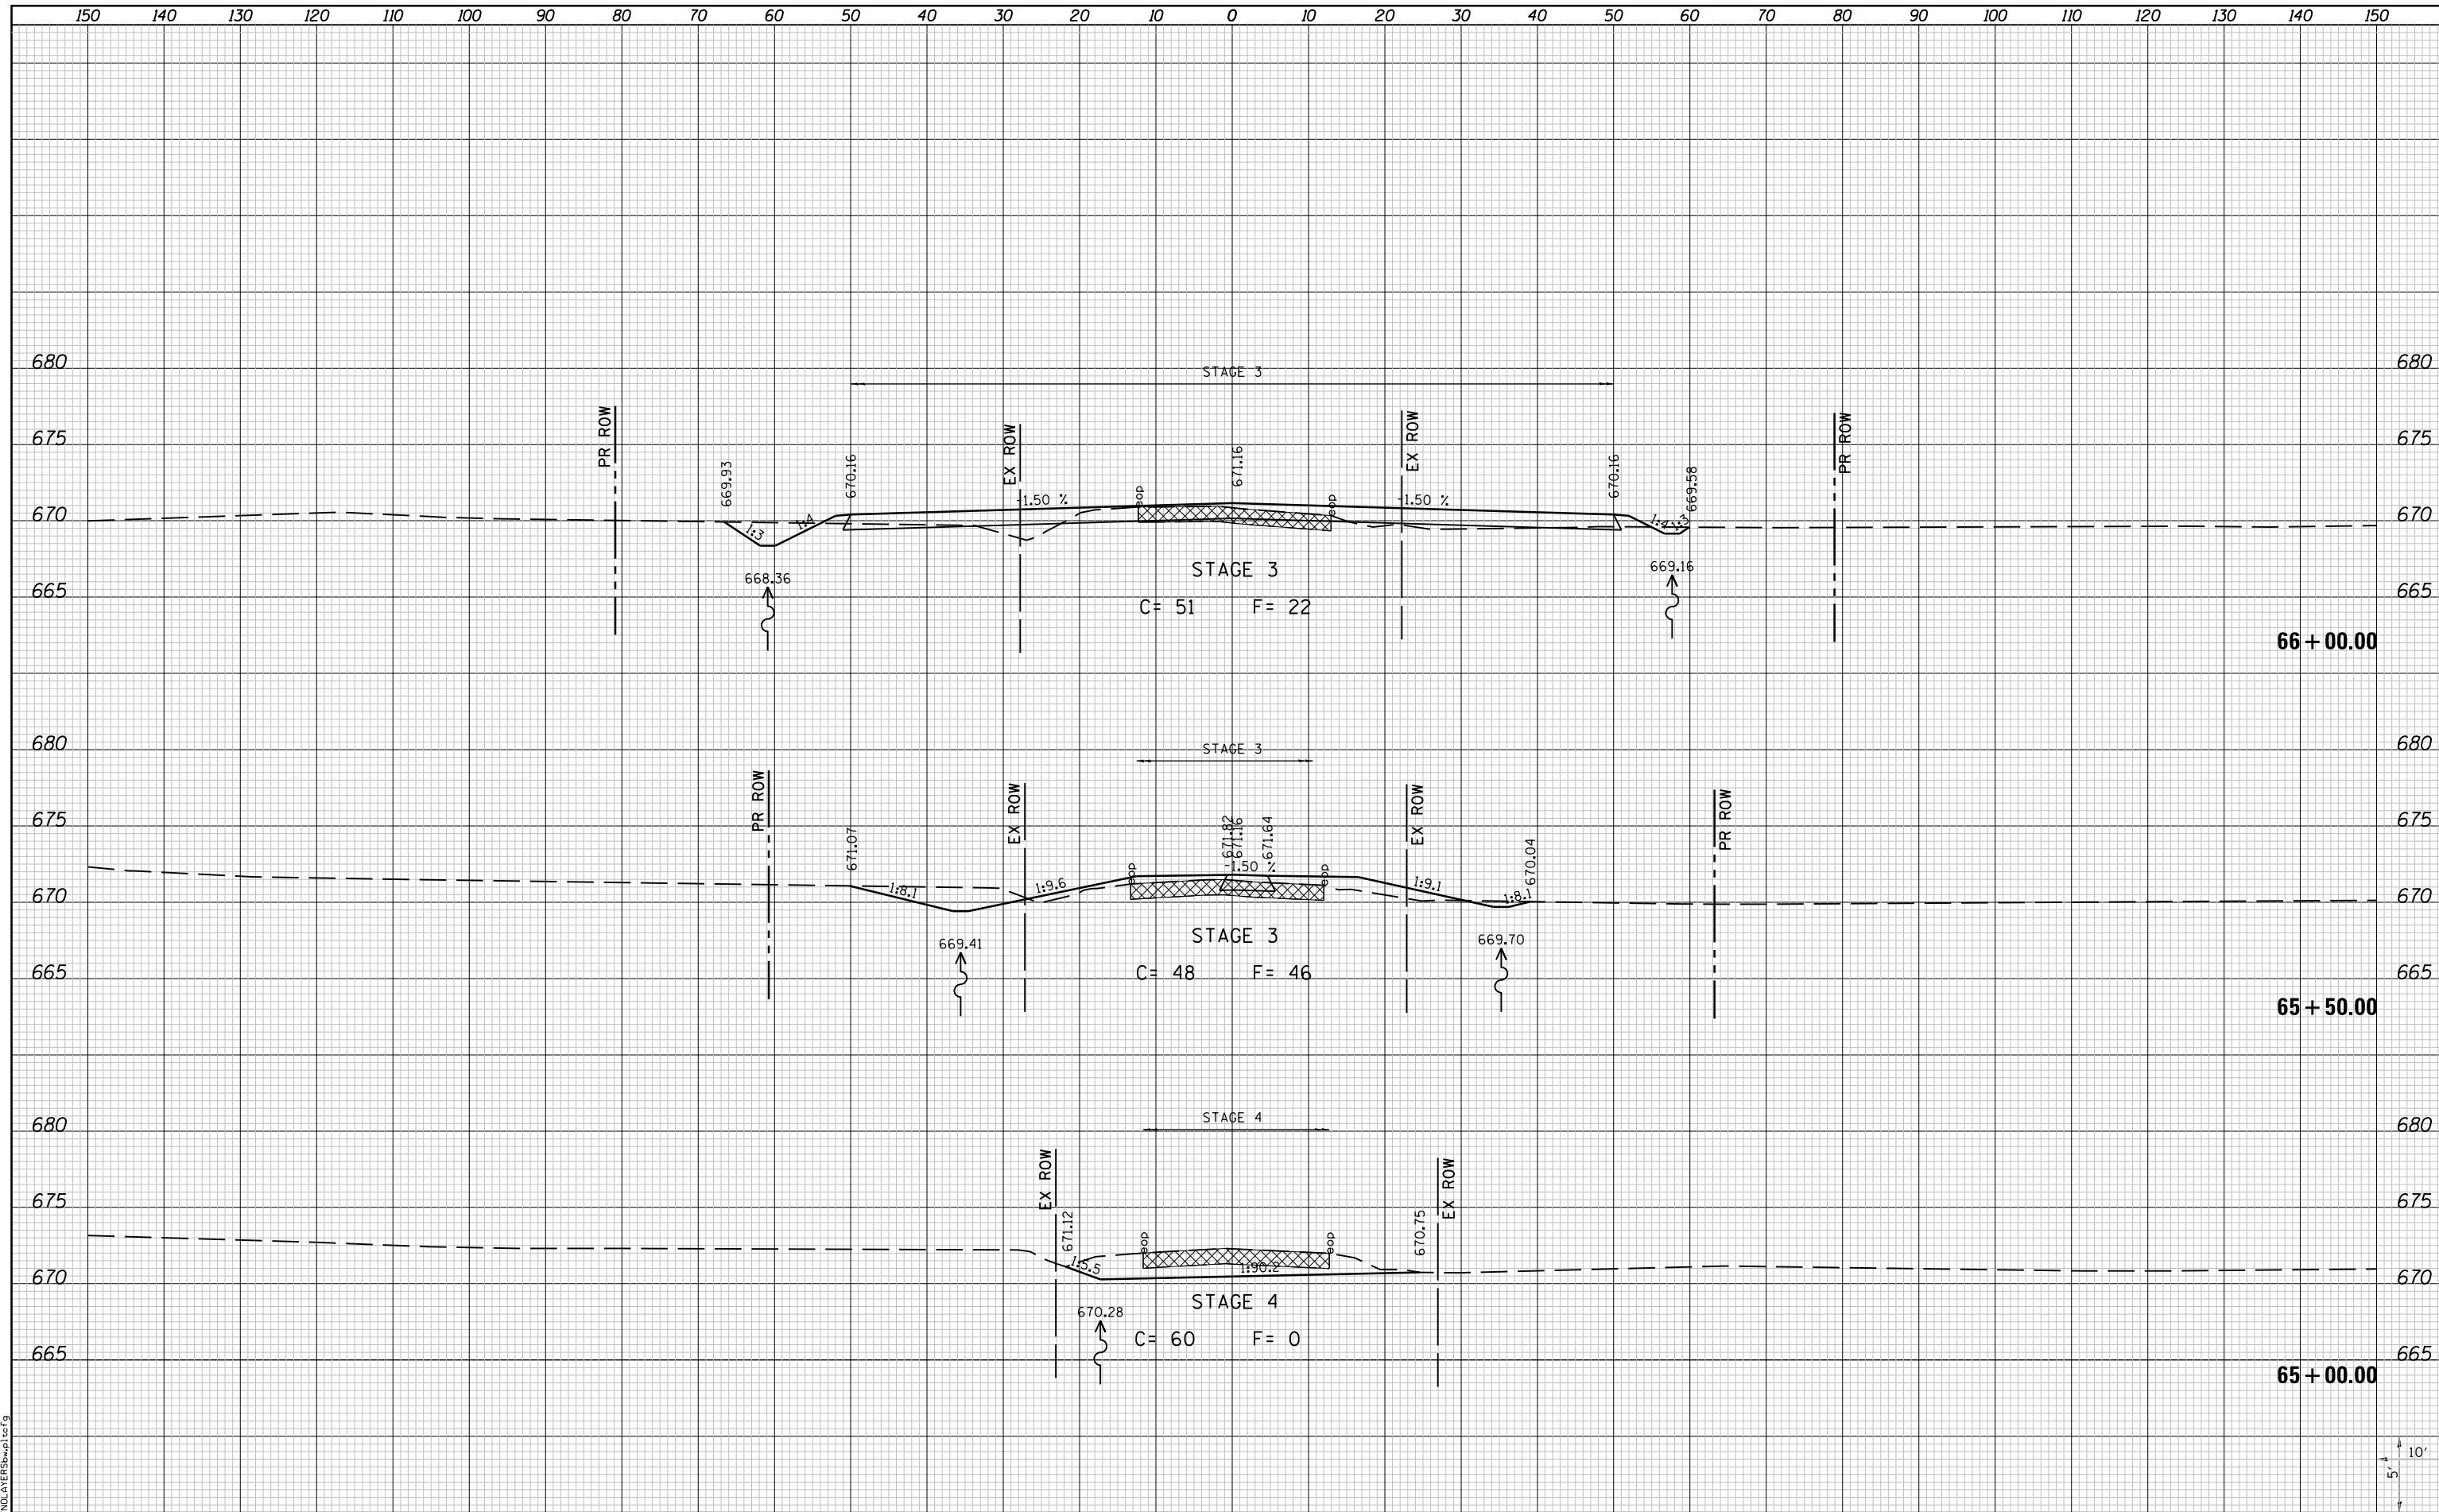

LAST SAVED = 10/3/2012  
 PEN TABLE = VBI-HA17.rdi  
 PLOT DRIVER = PdfPlotterSpw.batcf9

FILE NAME = I:\10011001\Phase II - 76F51\Cad\T\Plans\106.D07	USER NAME = jepettibone	DESIGNED -	REVISED -	<b>STATE OF ILLINOIS</b> <b>DEPARTMENT OF TRANSPORTATION</b> 	<b>CROSS SECTIONS</b> EXISTING VANDEBROOK DRIVE SCALE: 10H:5V SHEET NO. 4 OF 10 SHEETS STA. 65+00.00 TO STA. 66+00.00	F.A.U. RTÉ. 9234	SECTION 68-R-1	COUNTY MONROE	TOTAL SHEETS 192	SHEET NO. 186
I:\10011001\Phase II - 76F51\Cad\T\Plans\106.D07	6F51-sh-t-EX-Vandebrook-xssh.dgn	DRAWN -	REVISED -			CONTRACT NO. 76F51				
PLOT SCALE = 20.0000' / in.	CHECKED -	REVISED -	REVISED -			ILLINOIS FED. AID PROJECT				
PLOT DATE = 10/4/2012 5:12:53 PM	DATE -	REVISED -	REVISED -							