


DATE	
BY	
SURVEYED	
PLOTTED	
TEMPLATE	
AREAS	
CHECKED	
FINAL SURVEY	
NOTE BOOK	
NO.	

DATE	
BY	
SURVEYED	
PLOTTED	
TEMPLATE	
AREAS	
CHECKED	
ORIGINAL SURVEY	
NOTE BOOK	
NO.	

LAST SAVED = 10/3/2012
 PEN TABLE = VBI-H&I-F&E
 PLOT DRIVER = B:\PLOTTERS\p12c1f9

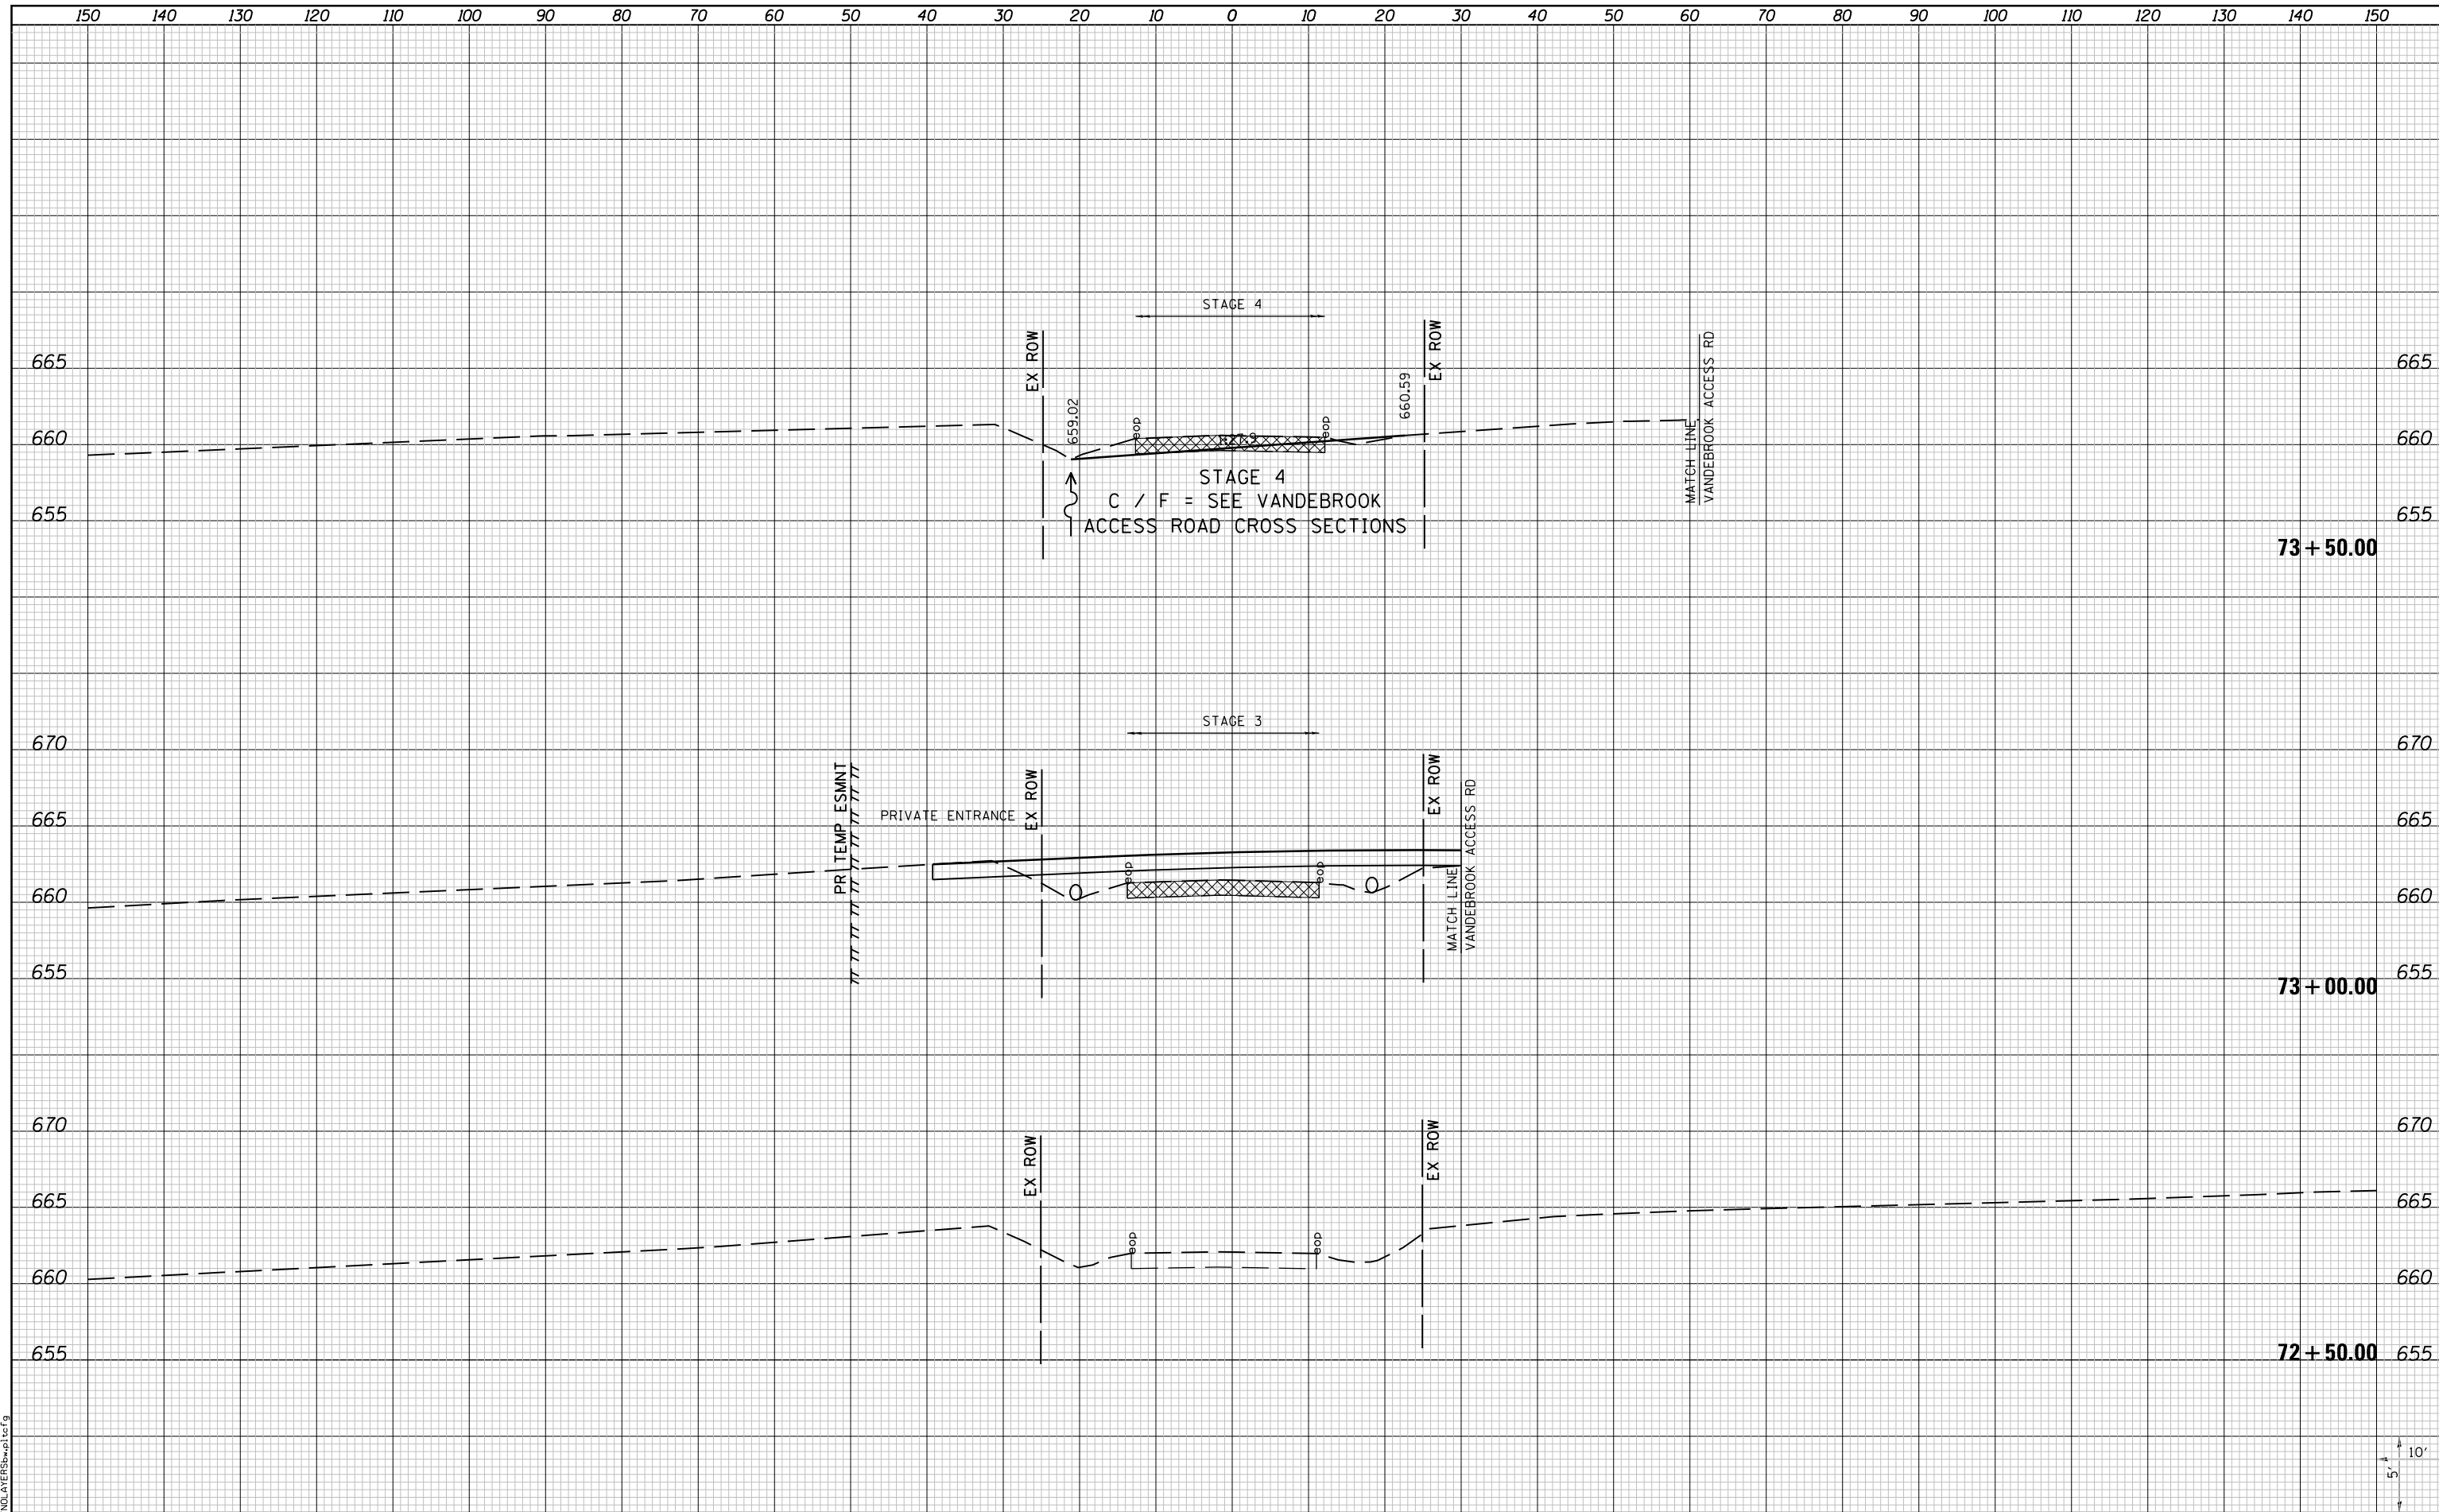

FILE NAME = I:\10011001_Phase II - 76F5\IN\Cad\T\Plans\106.D07
 USER NAME = jepettibone
 6F51-sh-t-EX-Vandebrook-xssh.dgn
 PLOT SCALE = 20.0000' / in.
 PLOT DATE = 10/4/2012 5:12:56 PM

DESIGNED	-	REVISED	-
DRAWN	-	REVISED	-
CHECKED	-	REVISED	-
DATE	-	REVISED	-

**STATE OF ILLINOIS
 DEPARTMENT OF TRANSPORTATION**



CROSS SECTIONS
 EXISTING VANDEBROOK DRIVE
 SCALE: 10H:5V
 SHEET NO. 9 OF 10 SHEETS
 STA. 72+50.00 TO STA. 73+50.00

F.A.U. RTÉ.	SECTION	COUNTY	TOTAL SHEETS	SHEET NO.
9234	68-R-1	MONROE	192	191
CONTRACT NO. 76F51			ILLINOIS FED. AID PROJECT	