


DATE	
BY	
FINAL SURVEY	
SURVEYED	
PLOTTED	
TEMPLATE	
NOTE BOOK	
AREAS CHECKED	
NO.	

DATE	
BY	
ORIGINAL SURVEY	
SURVEYED	
PLOTTED	
TEMPLATE	
NOTE BOOK	
AREAS CHECKED	
NO.	

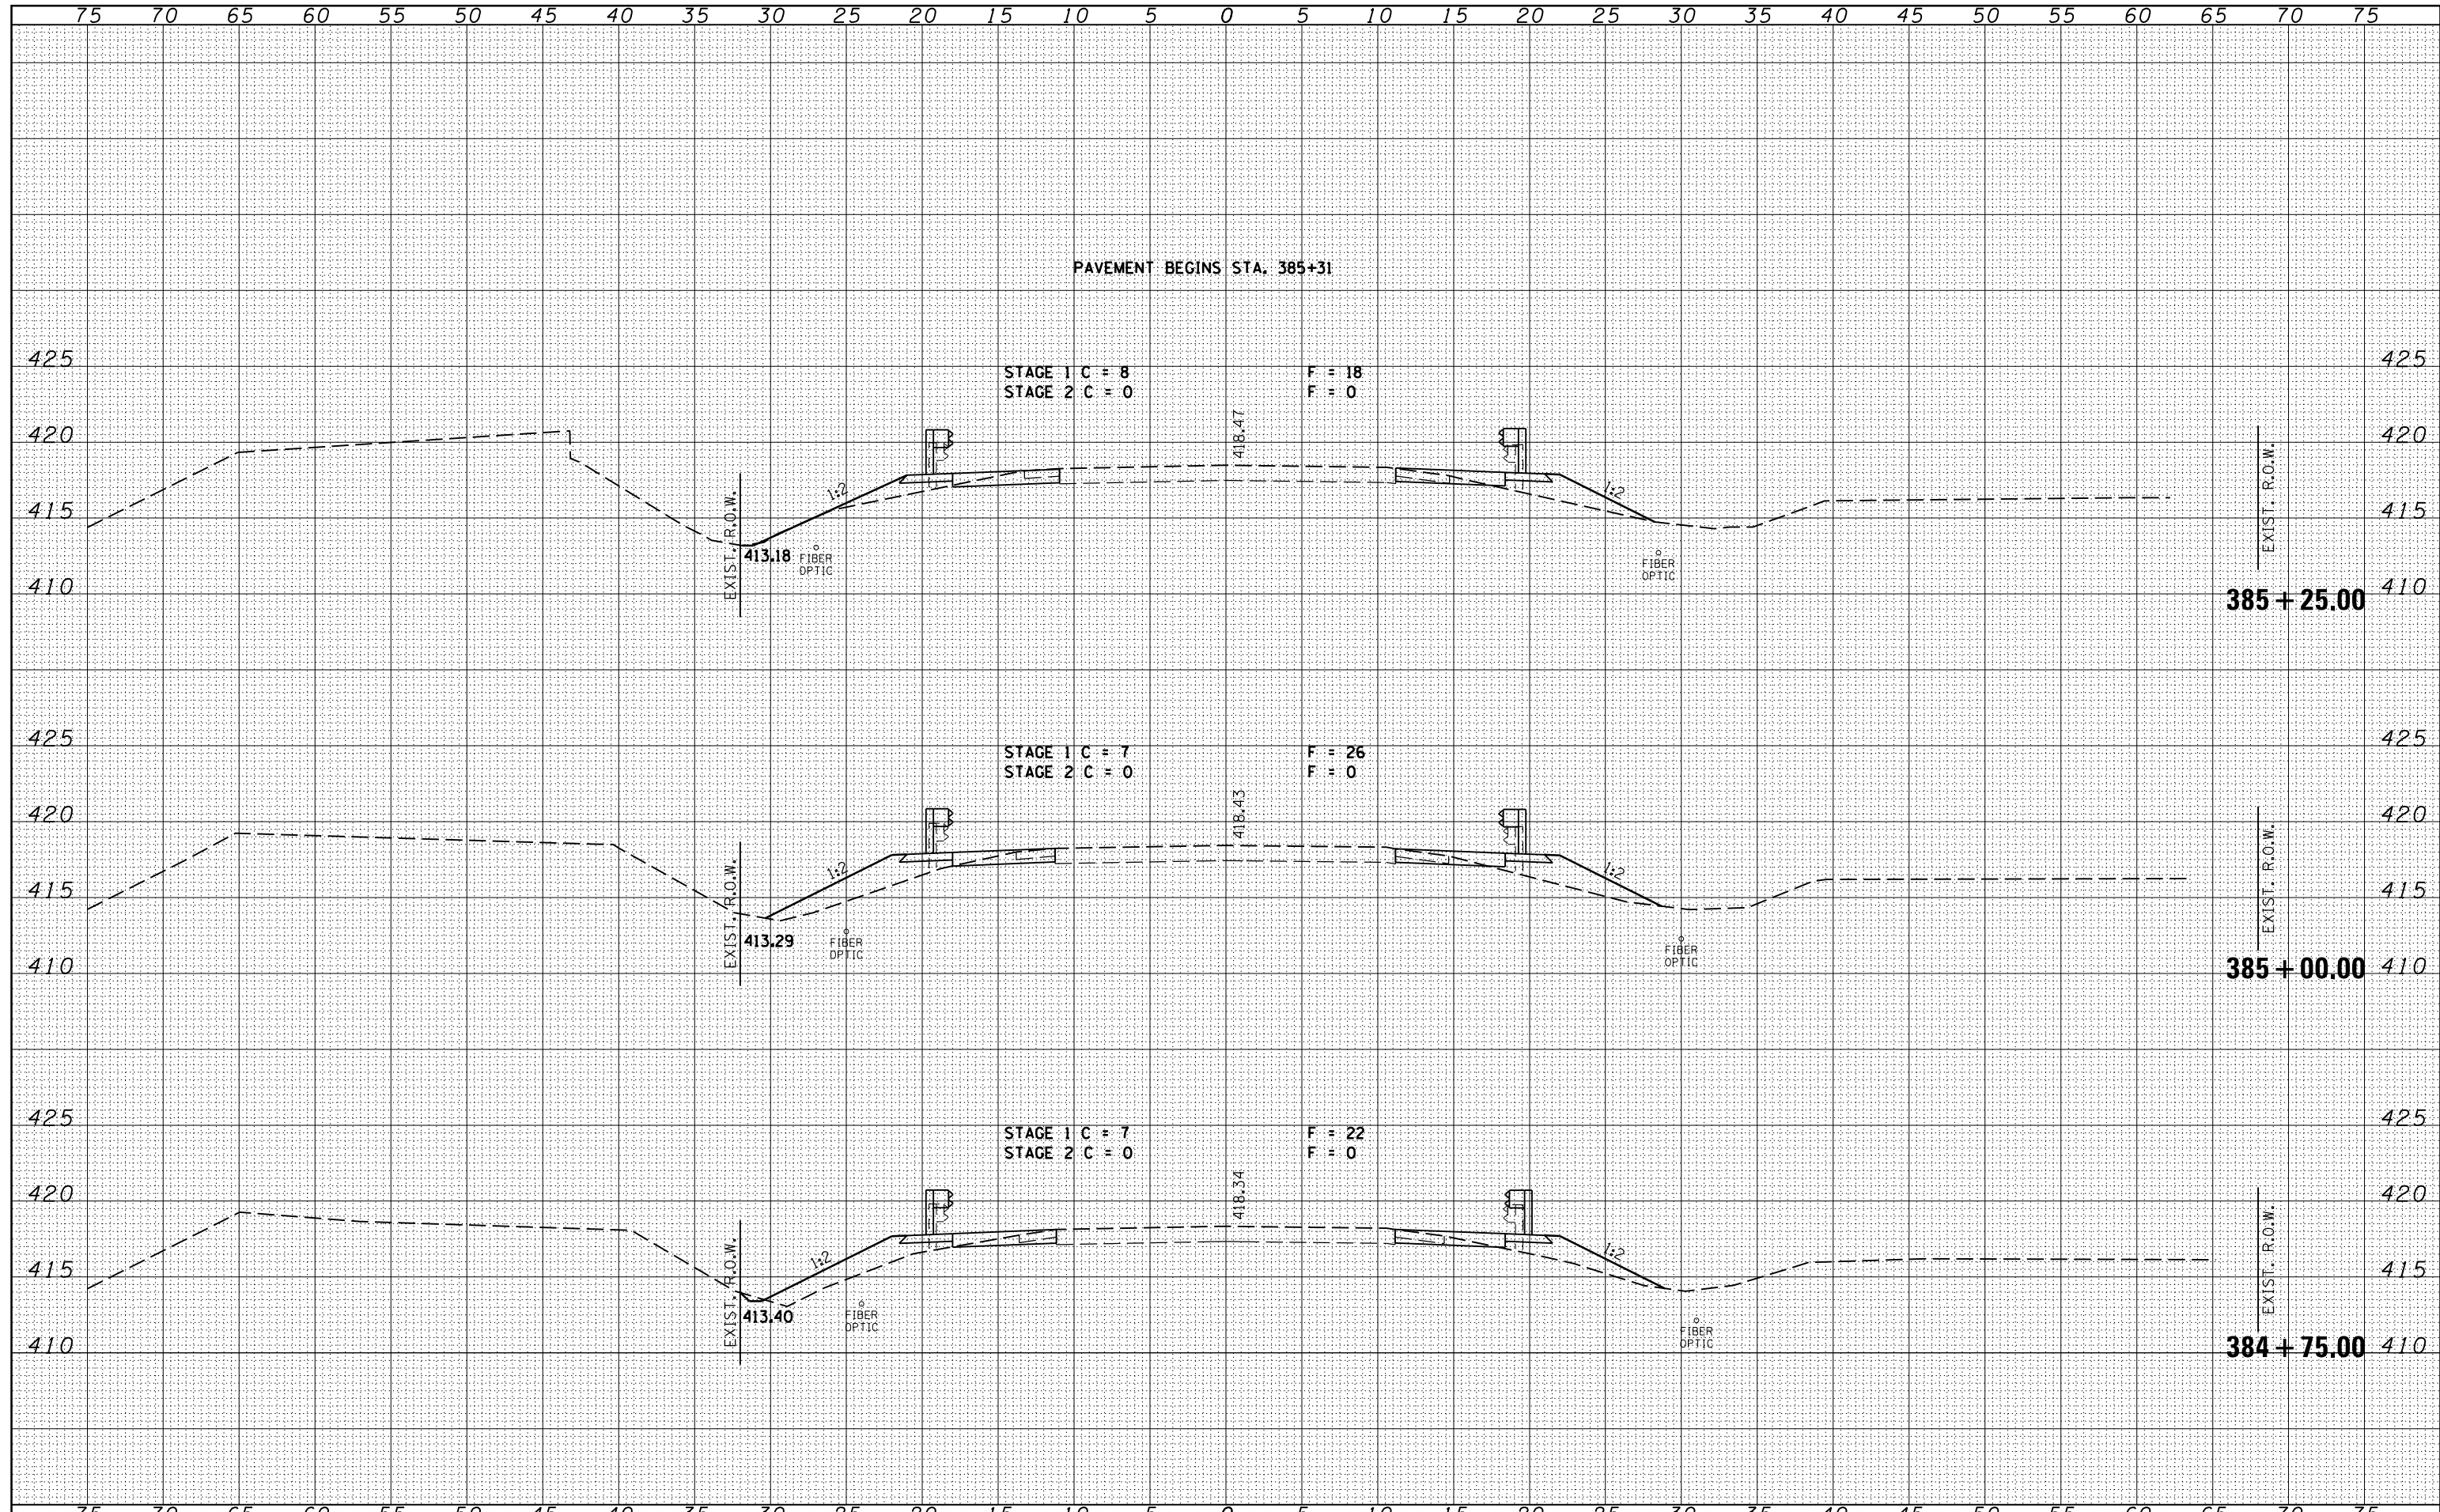

FILE NAME = c:\pw_work\pwidot\lavenderba\d03240589\NAME-sho\USER.dgn	DESIGNED - L.F.S.	REVISED -	<b>STATE OF ILLINOIS</b> <b>DEPARTMENT OF TRANSPORTATION</b>	<b>CROSS SECTIONS</b>		F.A.S.	SECTION	COUNTY	TOTAL SHEETS	SHEET NO.
HAMPTON, LENZINI AND RENWICK, INC. 3885 STEVENSON DRIVE, SUITE 201 SPRINGFIELD, ILLINOIS 62703 ILLINOIS PROFESSIONAL DESIGN FIRM L.S./P.E. CORP. 184-000958	DRAWN - TWK	REVISED -		2869	2B-1	JEFFERSON	36	32	CONTRACT NO. 78148	
PLOT SCALE = 10.0000' / in.	CHECKED - J.W.F.	REVISED -		SCALE: 5H:5V	SHEET NO.	OF SHEETS	STA. 384+75.00	TO STA. 385+25.00	FED. ROAD DIST. NO. ILLINOIS FED. AID PROJECT	
PLOT DATE = 10/12/2012	DATE - 10/04/12	REVISED -								