

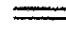


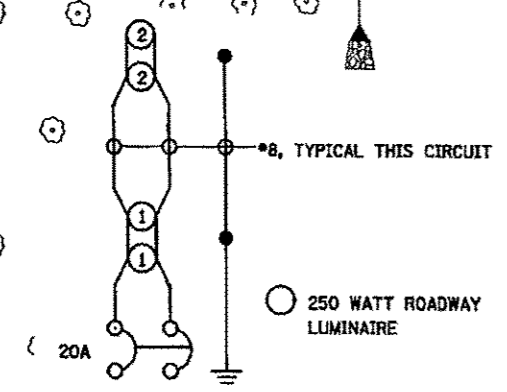
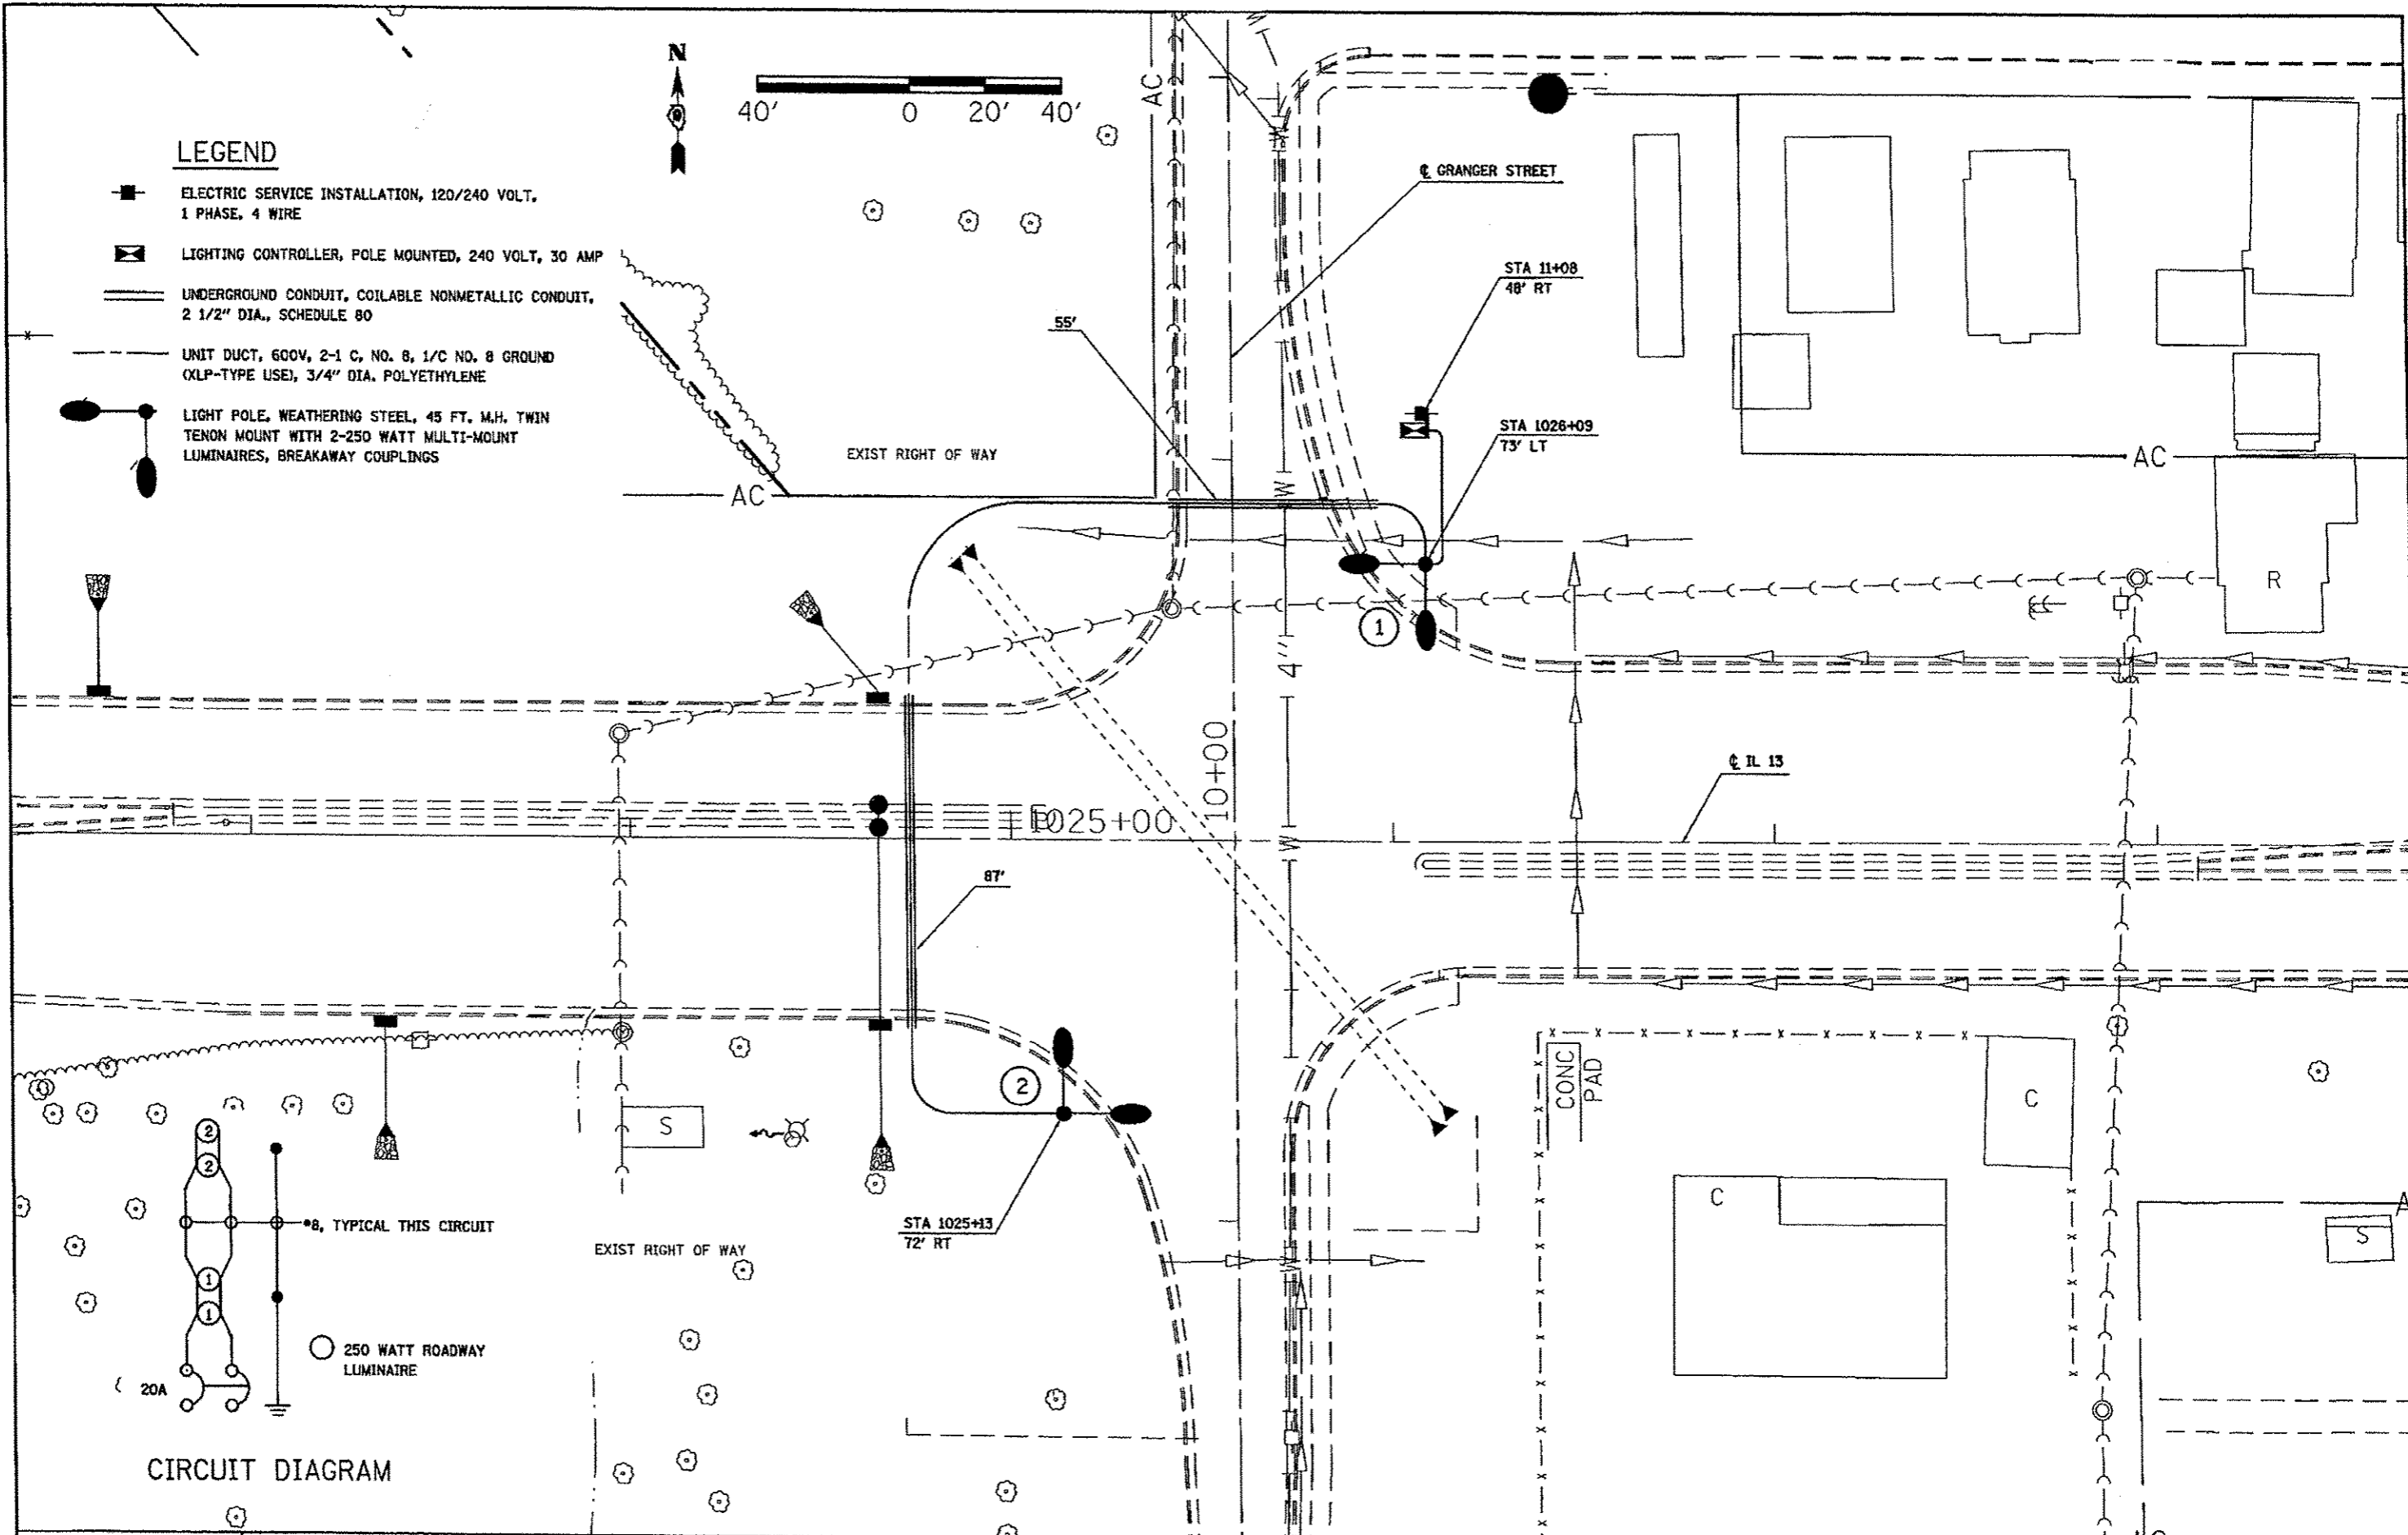
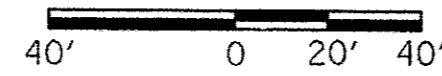


LEGEND

-  ELECTRIC SERVICE INSTALLATION, 120/240 VOLT, 1 PHASE, 4 WIRE
-  LIGHTING CONTROLLER, POLE MOUNTED, 240 VOLT, 30 AMP
-  UNDERGROUND CONDUIT, COILABLE NONMETALLIC CONDUIT, 2 1/2" DIA., SCHEDULE 80
-  UNIT DUCT, 600V, 2-1 C, NO. 8, 1/C NO. 8 GROUND (XLP-TYPE USE), 3/4" DIA., POLYETHYLENE
-  LIGHT POLE, WEATHERING STEEL, 45 FT. M.H. TWIN TENON MOUNT WITH 2-250 WATT MULTI-MOUNT LUMINAIRES, BREAKAWAY COUPLINGS



CIRCUIT DIAGRAM

FILE NAME *	USER NAME * psonal	DESIGNED -	REVISED -	STATE OF ILLINOIS DEPARTMENT OF TRANSPORTATION	LOCATION 2 - IL 13 GRANGER ST LAYOUT AND CIRCUIT DIAGRAM	F.A.P. RYE	SECTION	COUNTY	TOTAL SHEETS	SHEET NO.	
c:\pcc\work\pcc\do\pcc\1\08315140\78332-1\1-plan.dgn	st-plon.dgn	DRAWN -	REVISED -			331	03-2,8X-1,4-2X-1	SALINE	8	5	
#MODELNAME#	PLOT SCALE = 40.0000' / 1" =	CHECKED -	REVISED -			CONTRACT NO. 78350					
	PLOT DATE = 08/15/2012	DATE -	REVISED -			ILLINOIS FED. AID PROJECT					