


NOTE: SEE TRAFFIC CONTROL AND PROTECTION, STANDARD 701402 FOR DETAILS NOT SHOWN.
SEE SPECIAL PROVISIONS "PORTABLE TEMPORARY BARRIER SYSTEM" AND "LANE RENTAL".

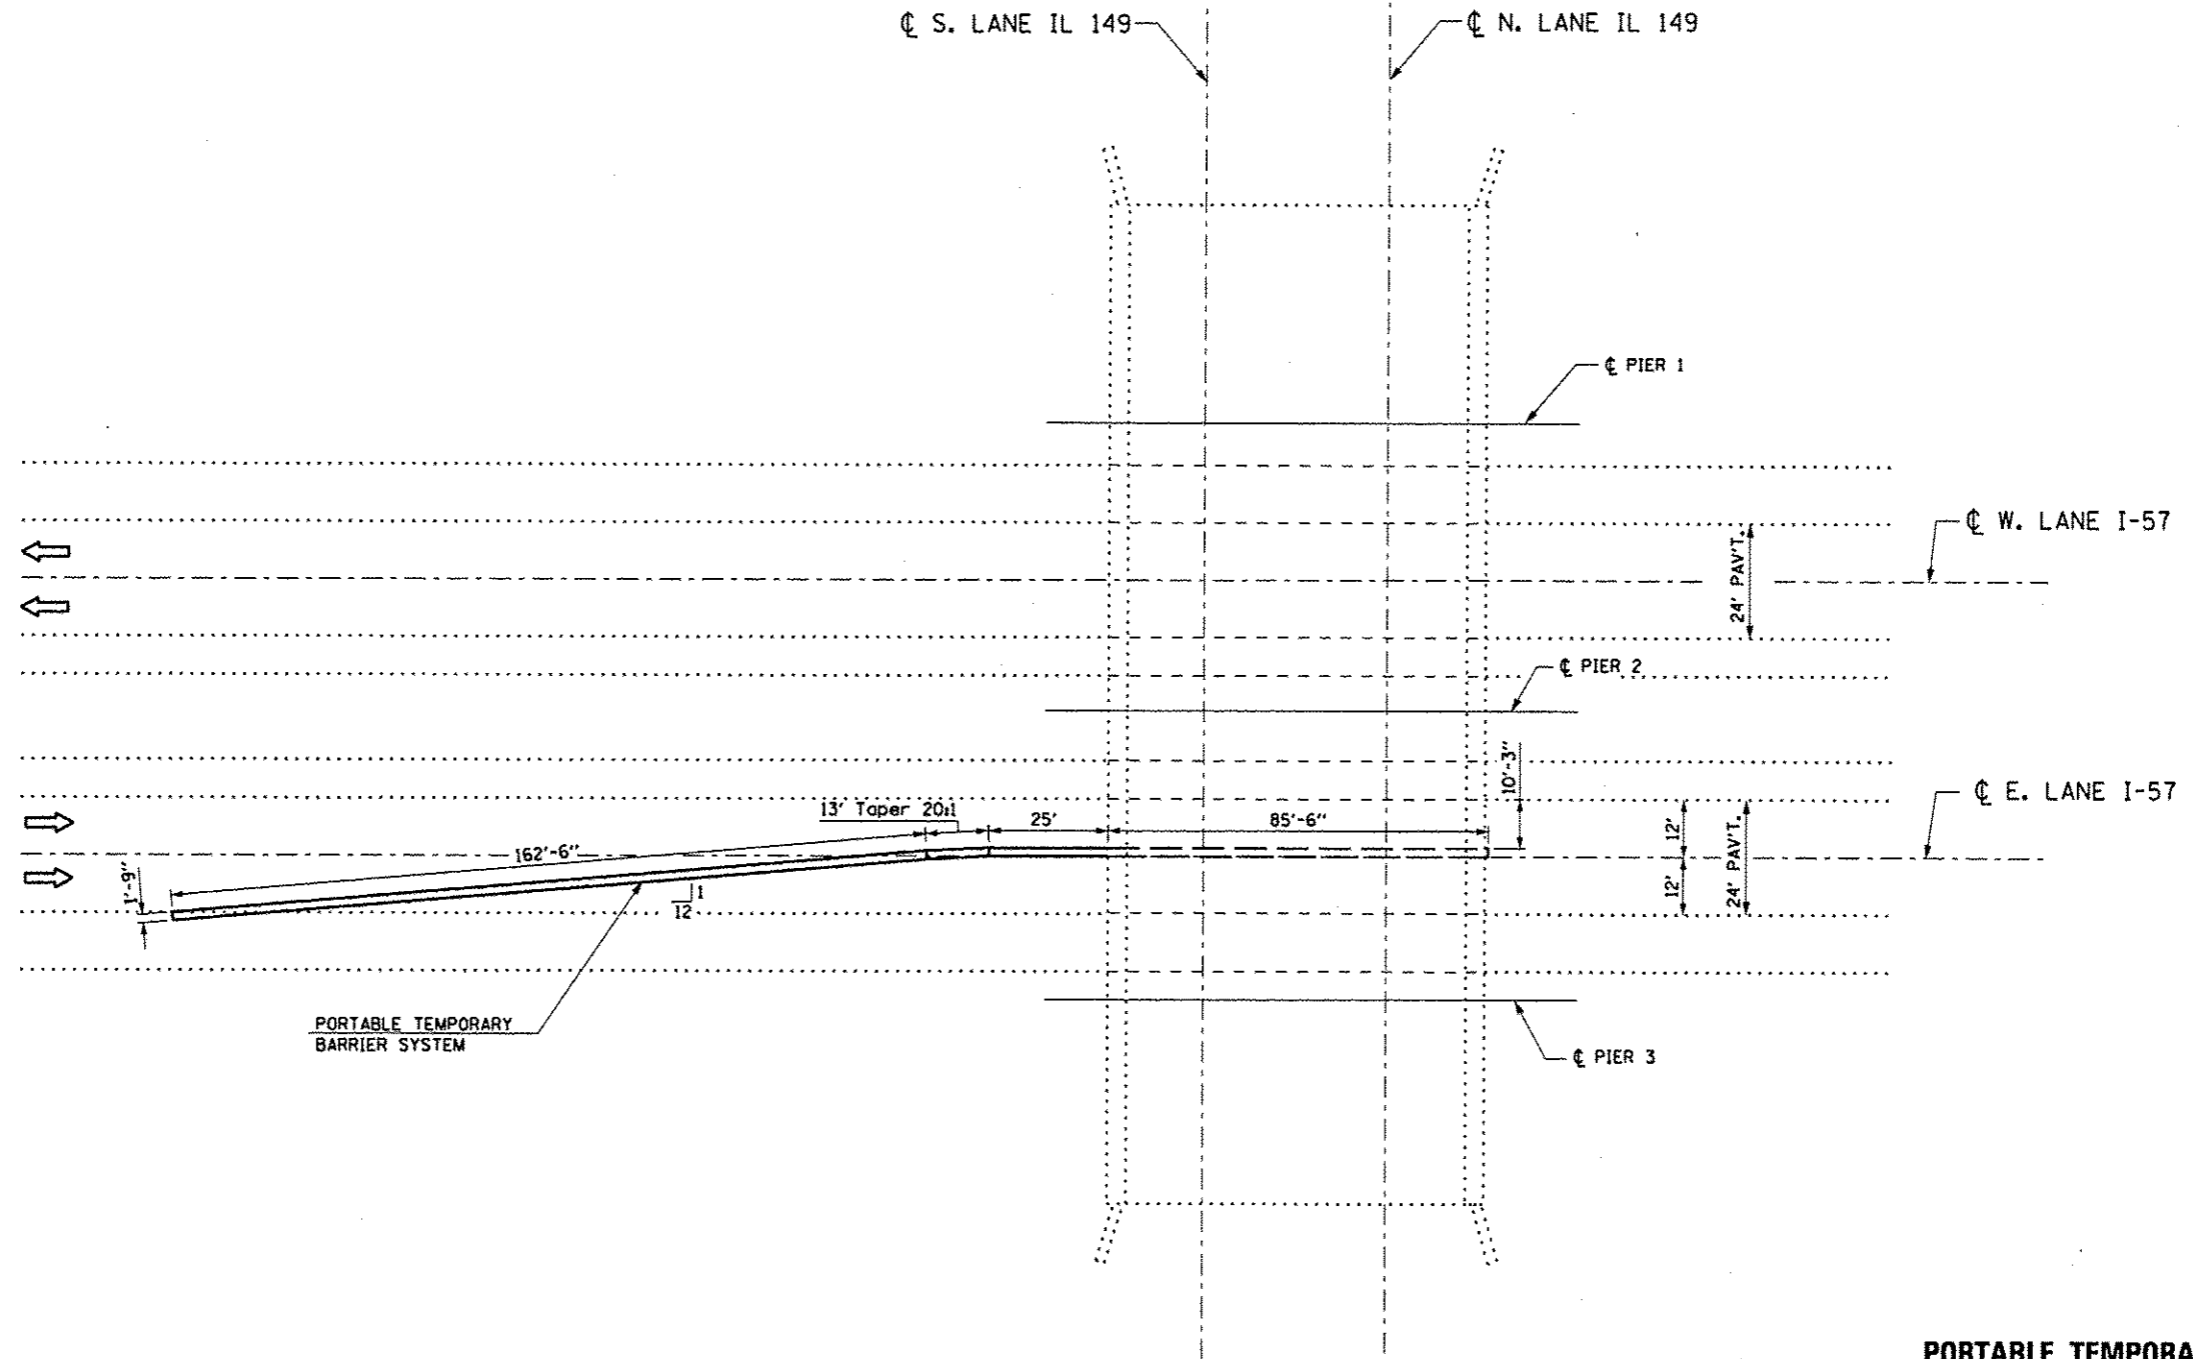

**PORTABLE TEMPORARY BARRIER SYSTEM
TYPICAL PLACEMENT**

FILE NAME *	USER NAME * gautneyrk	DESIGNED -	REVISED -	STATE OF ILLINOIS DEPARTMENT OF TRANSPORTATION	SN 028-0039 IL 149 OVER I-57	RTE.	SECTION	COUNTY	TOTAL SHEETS	SHEET NO.	
c:\pwwork\pwwork\gautneyrk\08319665\78	41-ah1-plen.dgn	DRAWN -	REVISED -			VAR	D9 BRIDGE PAINTING 2013-1	VARIOUS	33	6	
#MODELNAME*	PLOT SCALE * 48.0000 1/16"	CHECKED -	REVISED -			CONTRACT NO. 78341					
	PLOT DATE * 12/22/2012	DATE -	REVISED -			ILLINOIS FED. AID PROJECT					