
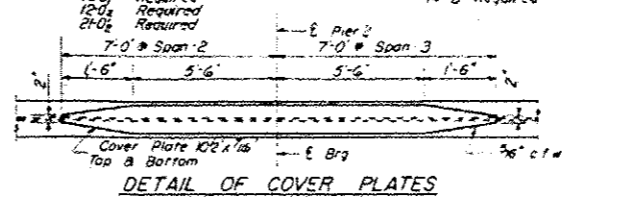
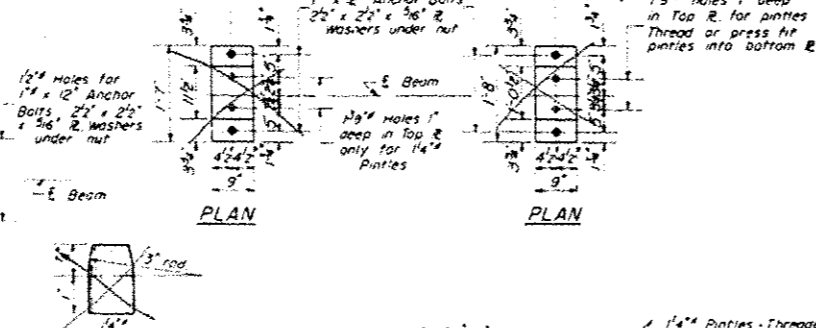
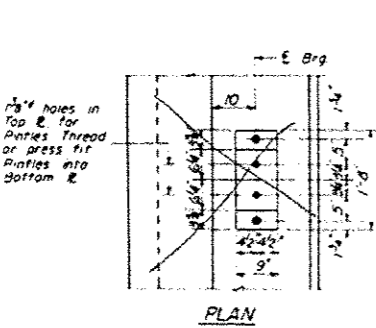
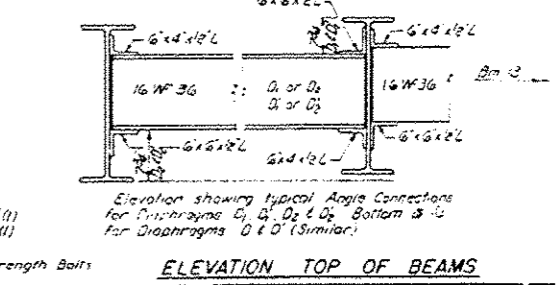
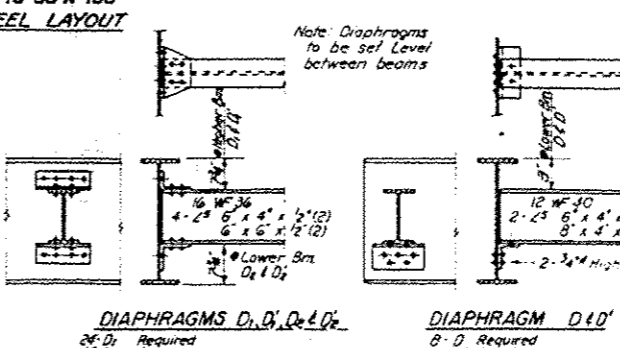
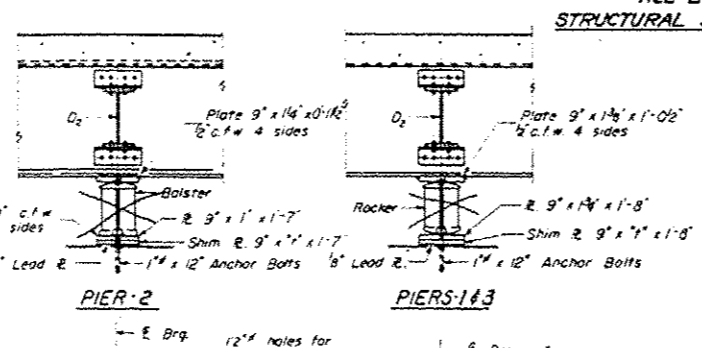
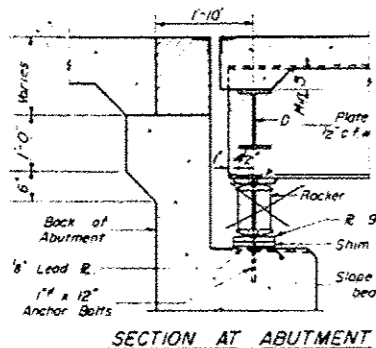


STATE OF ILLINOIS
DEPARTMENT OF PUBLIC WORKS & BUILDINGS
DIVISION OF HIGHWAYS

SN 028-0039
IL 149 OVER I-57
FRANKLIN COUNTY
STA. 157+95.75

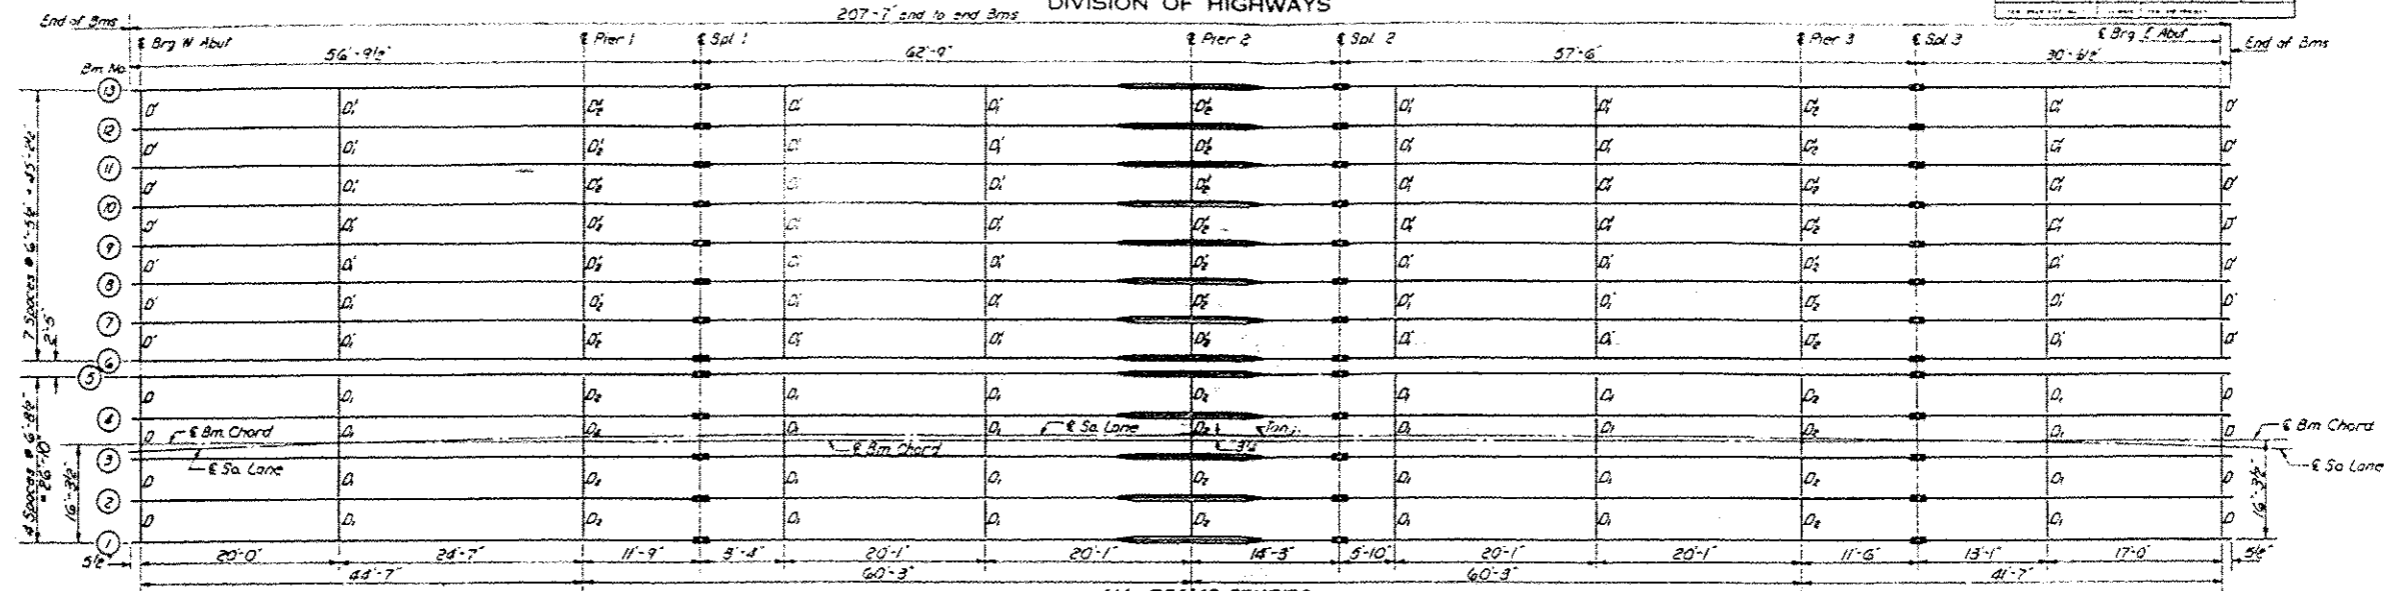

Location	Br 1	Br 2	Br 3	Br 4	Br 5	Br 6	Br 7	Br 8	Br 9	Br 10	Br 11	Br 12	Br 13
1	40058	40025	40017										