


ELEVATION

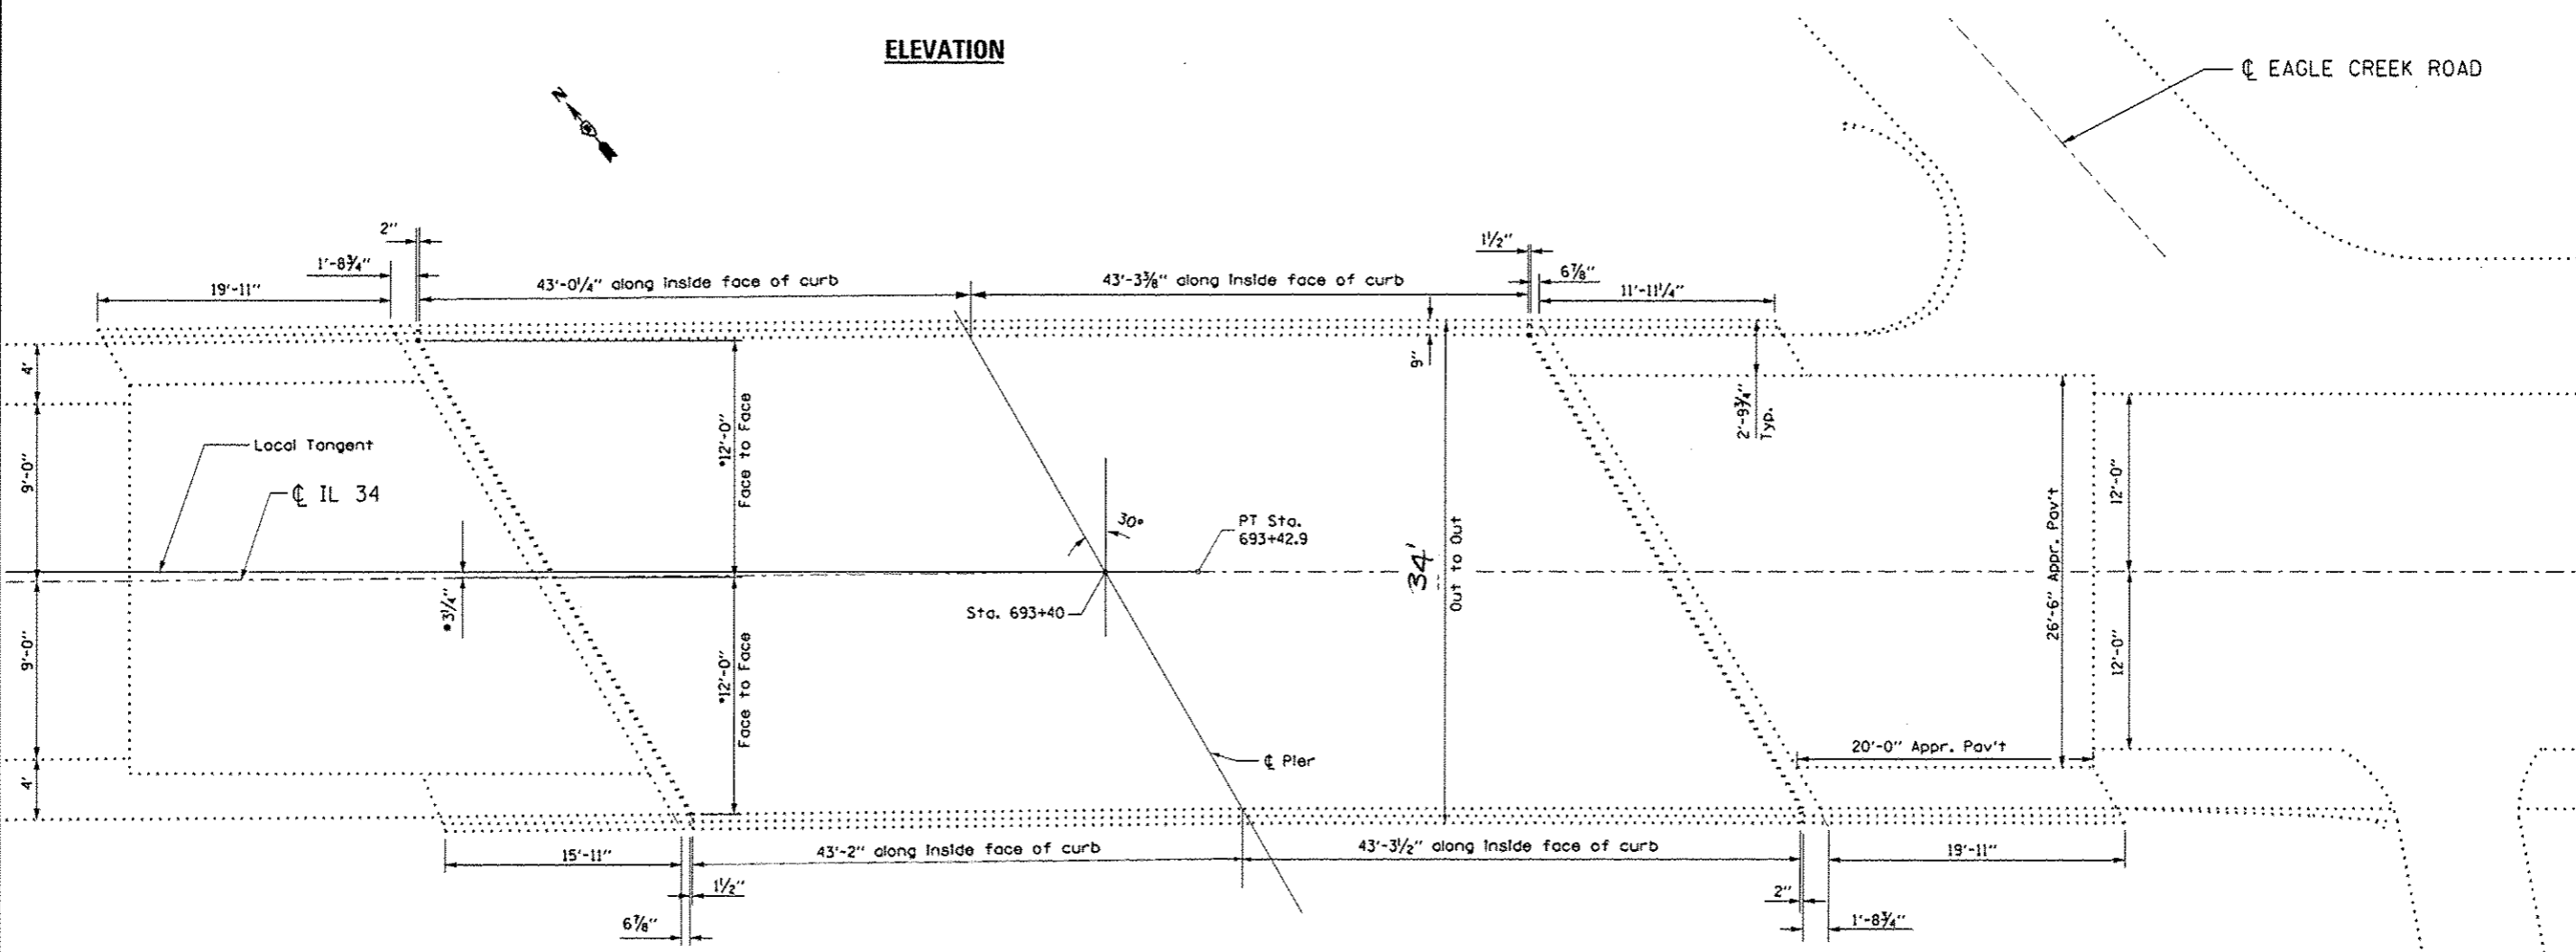

PLAN

• Dimension at end of slab

FILE NAME *	USER NAME : gautneyrk	DESIGNED -	REVISD -	STATE OF ILLINOIS DEPARTMENT OF TRANSPORTATION	SN 076-0001 IL 34 OVER GIBBONS CREEK	RTE.	SECTION	COUNTY	TOTAL SHEETS	SHEET NO.
DIR: \\pwwork\pwwork\gautneyrk\0319666\78	11-shs-plan.dgn	DRAWN -	REVISD -			VAR.	D8 BRIDGE PAINTING 2013-1	VARIOUS	33	28
PLOT SCALE : 48,000/33 1/2 in.	CHECKED -	REVISD -	CONTRACT NO. 78341							
PLOT DATE : 10/17/2012	DATE -	REVISD -	ILLINOIS FED. AID PROJECT							