


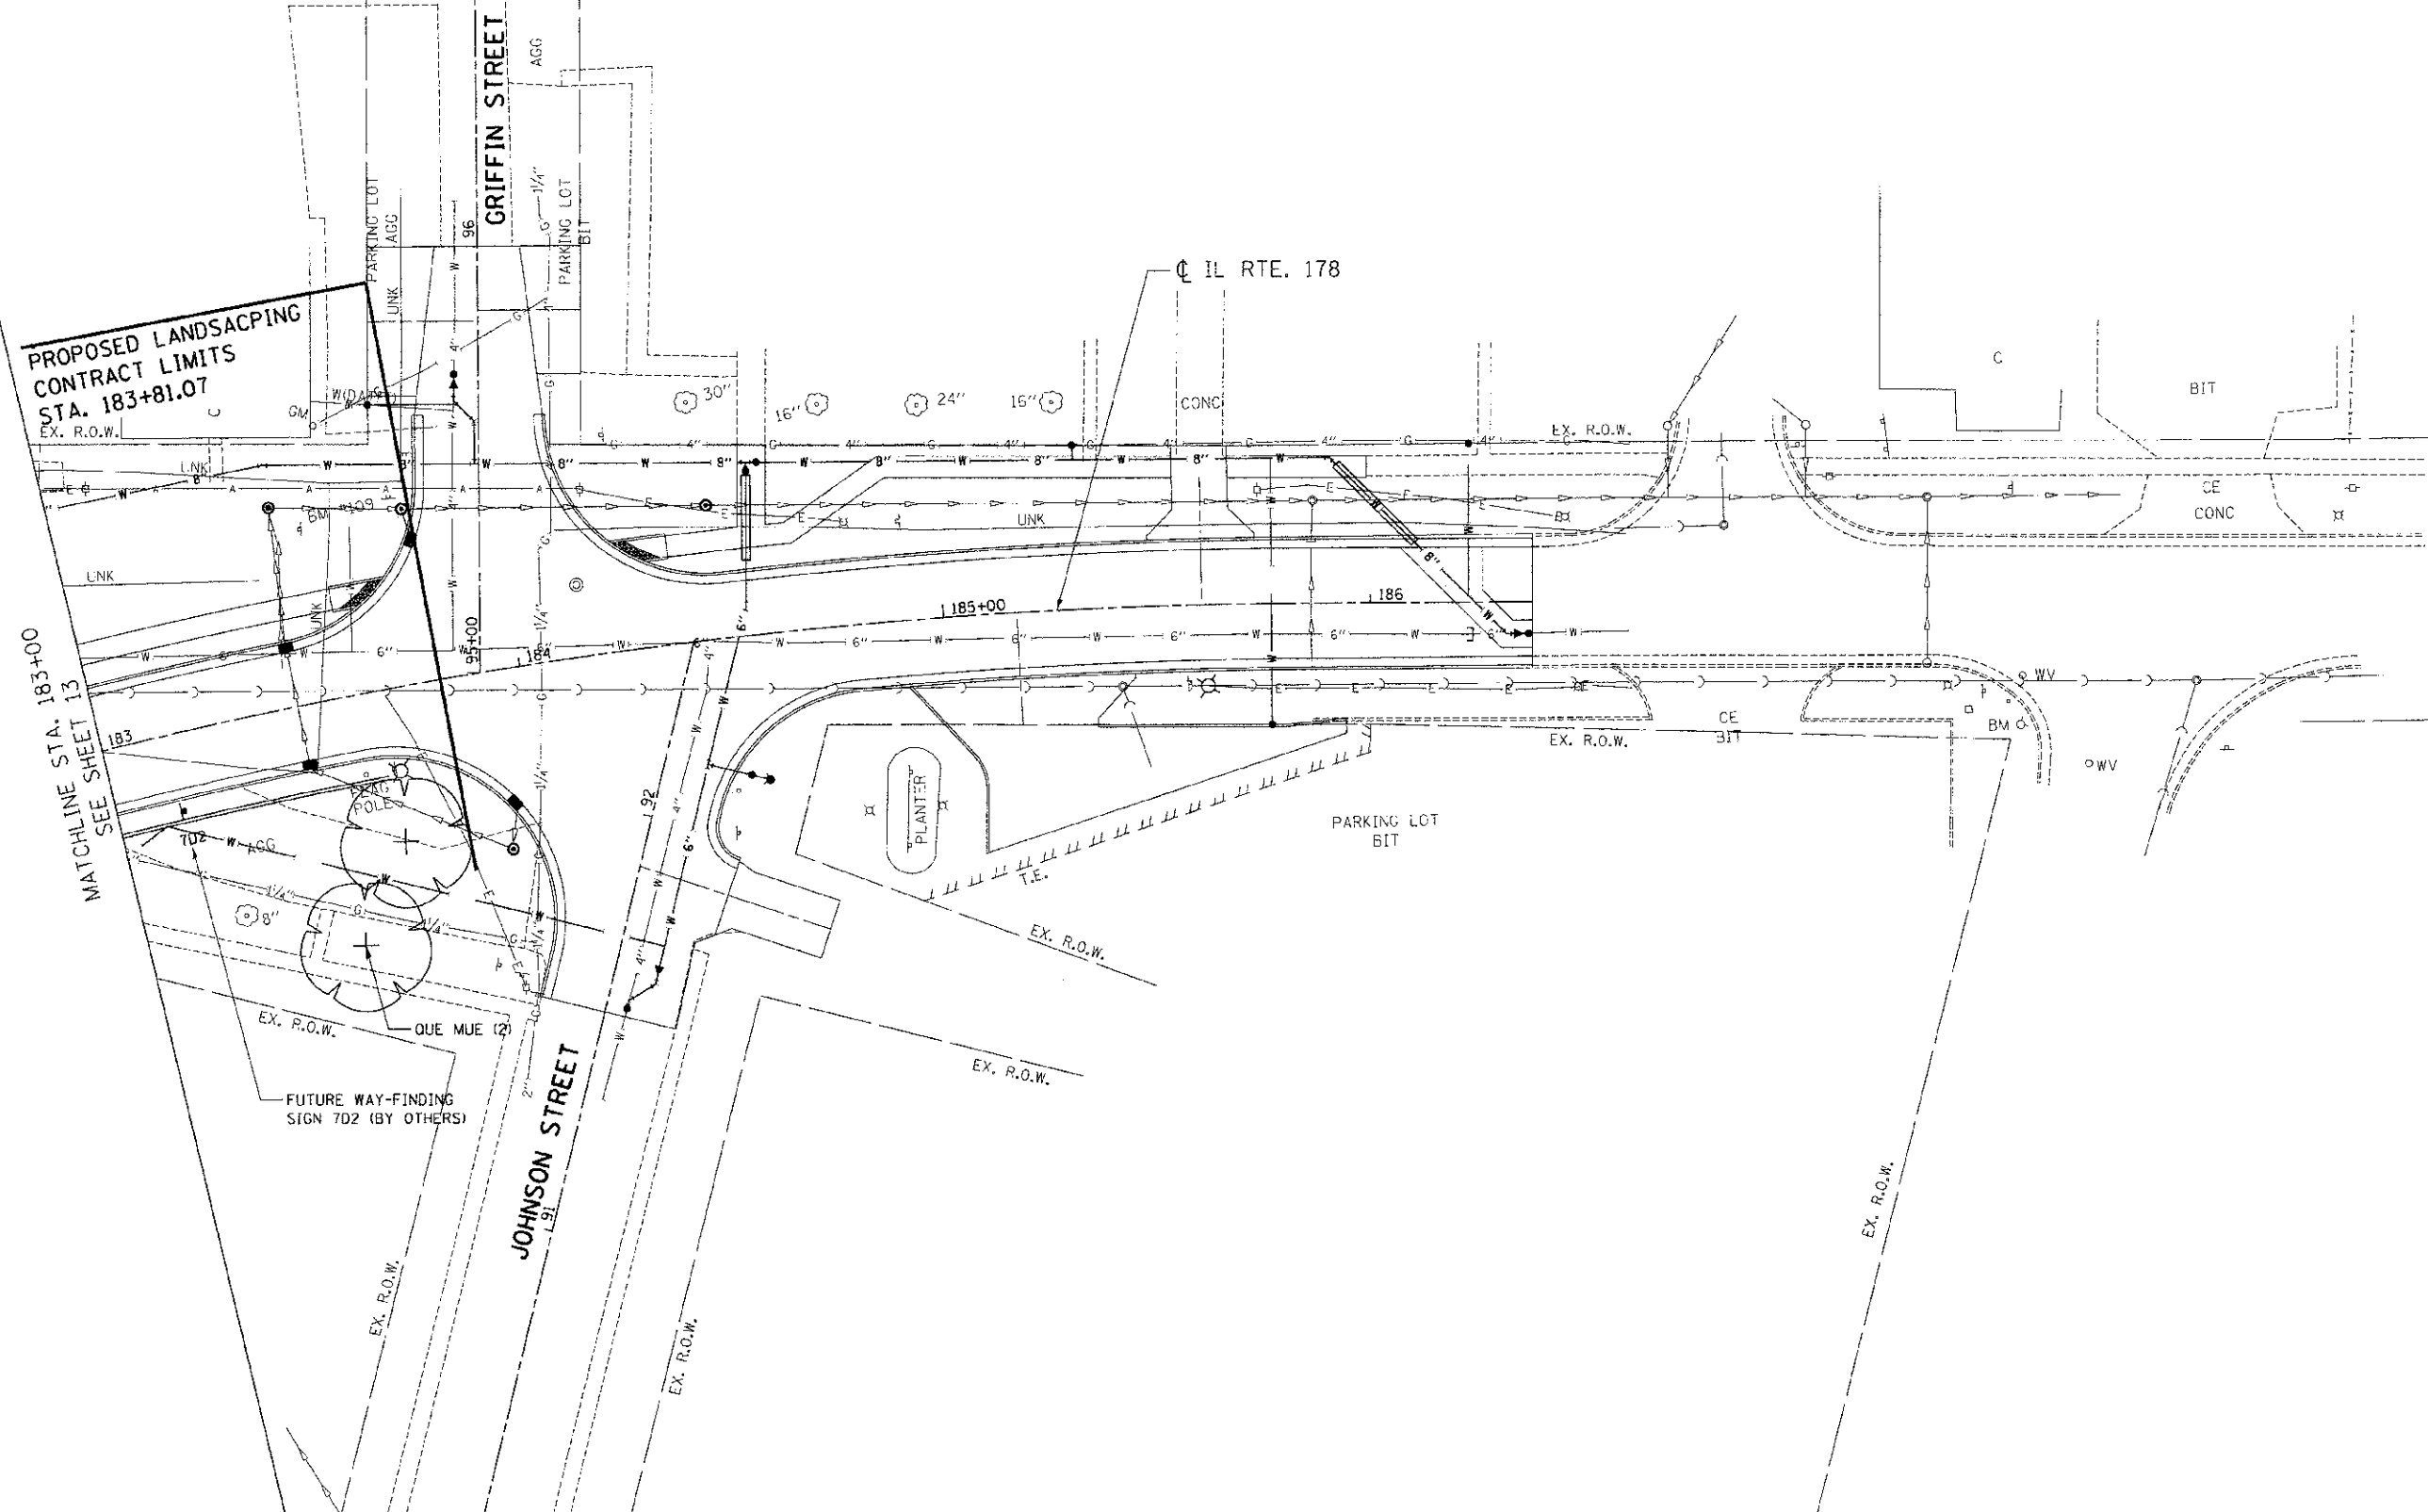

**PROPOSED LANDSCAPING
CONTRACT LIMITS
STA. 183+81.07**

**MATCHLINE STA. 183+00
SEE SHEET 13**



**STATE OF ILLINOIS
DEPARTMENT OF TRANSPORTATION**

PROPOSED LANDSCAPING PLANS 5

SCALE: 1"=20'
SHEET NO. 5 OF 5 SHEETS STA. TO STA.

F.A.S. RTE.	SECTION	COUNTY	TOTAL SHEETS	SHEET NO.
1273	06-00017-01-LS	LA SALLE	29	14
FED. ROAD DIST. NO. ILLINOIS FED. AID PROJECT			CONTRACT NO. 87355	

FILE NAME = USER NAME = #LSER# DESIGNED - JIM REVISED -
 #FILE# DRAWN - MDN REVISED -
 exp U.S. Service Inc. CHECKED - JB REVISED -
 Chicago, IL DATE - 10/19/12 REVISED -
 BUILDINGS-ENVIRONMENT-ENERGY INDUSTRIAL-INFRASTRUCTURE-SUSTAINABILITY