


FINAL SURVEY	SURVEYED	BY	DATE
NOTE BOOK	PLOTTED		
NO.	DATE		
	AREAS CHECKED		

ORIGINAL SURVEY	SURVEYED	BY	DATE
NOTE BOOK	PLOTTED		
NO.	DATE		
	AREAS CHECKED		

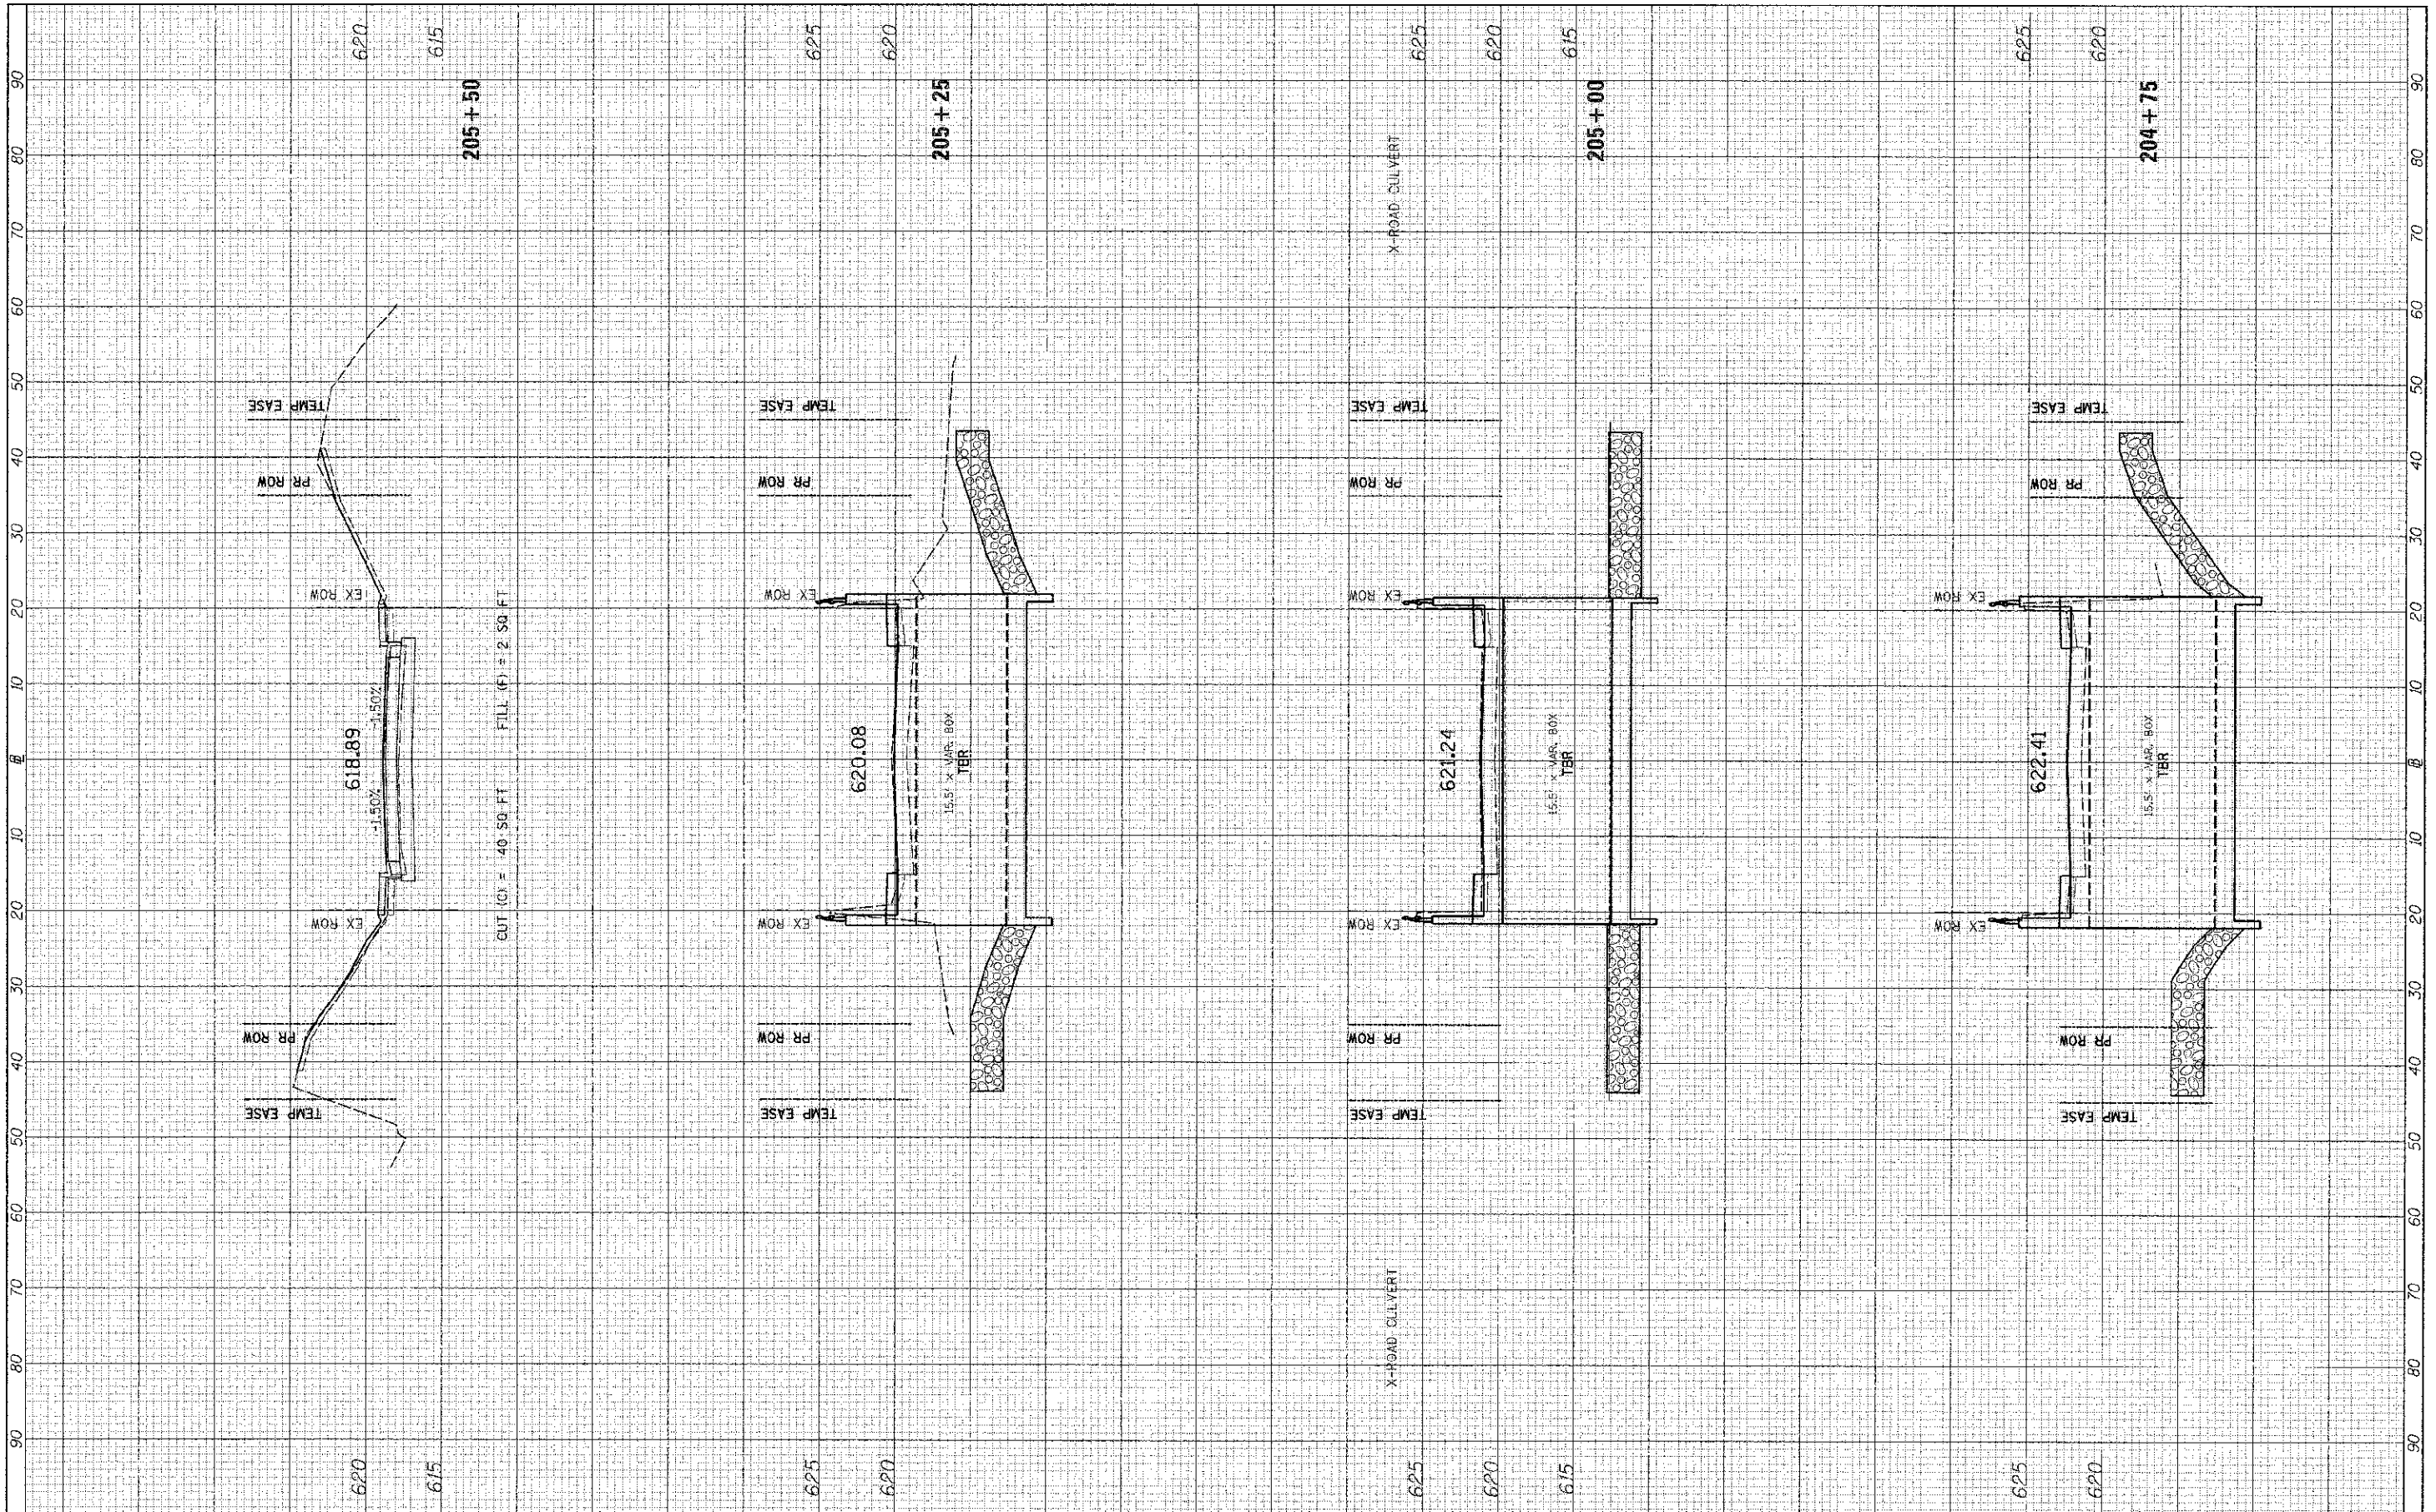

FILE NAME = v:\3045\3045xhsts.dgn

USER NAME = bdcroone
 PLDT SCALE = 1/8" = 1' / IN.
 PLDT DATE = 3/21/2012

DESIGNED -
 DRAWN -
 CHECKED -
 DATE -

REVISED -
 REVISED -
 REVISED -
 REVISED -

**STATE OF ILLINOIS
 DEPARTMENT OF TRANSPORTATION**

F.A.U. 6143 (BAZORE ST.) CROSS SECTIONS

SCALE: H=10 V=5 SHEET NO. 2 OF 3 SHEETS STA. 204+75 TO STA. 205+50

F.A.U. RTE.	SECTION	COUNTY	TOTAL SHEETS	SHEET NO.
6143	11-00693-00-DR	LA SALLE	20	19
FED. ROAD DIST. NO. 7 ILLINOIS FED. AID PROJECT BRM-5056(016)				CONTRACT NO. 87522