


FINAL SURVEY	SURVEYED	DATE
SURVEY	PLOTTED	
NOTE BOOK	TEMPLATE	
NO.	AREAS CHECKED	

ORIGINAL SURVEY	SURVEYED	DATE
SURVEY	PLOTTED	
NOTE BOOK	TEMPLATE	
NO.	AREAS CHECKED	

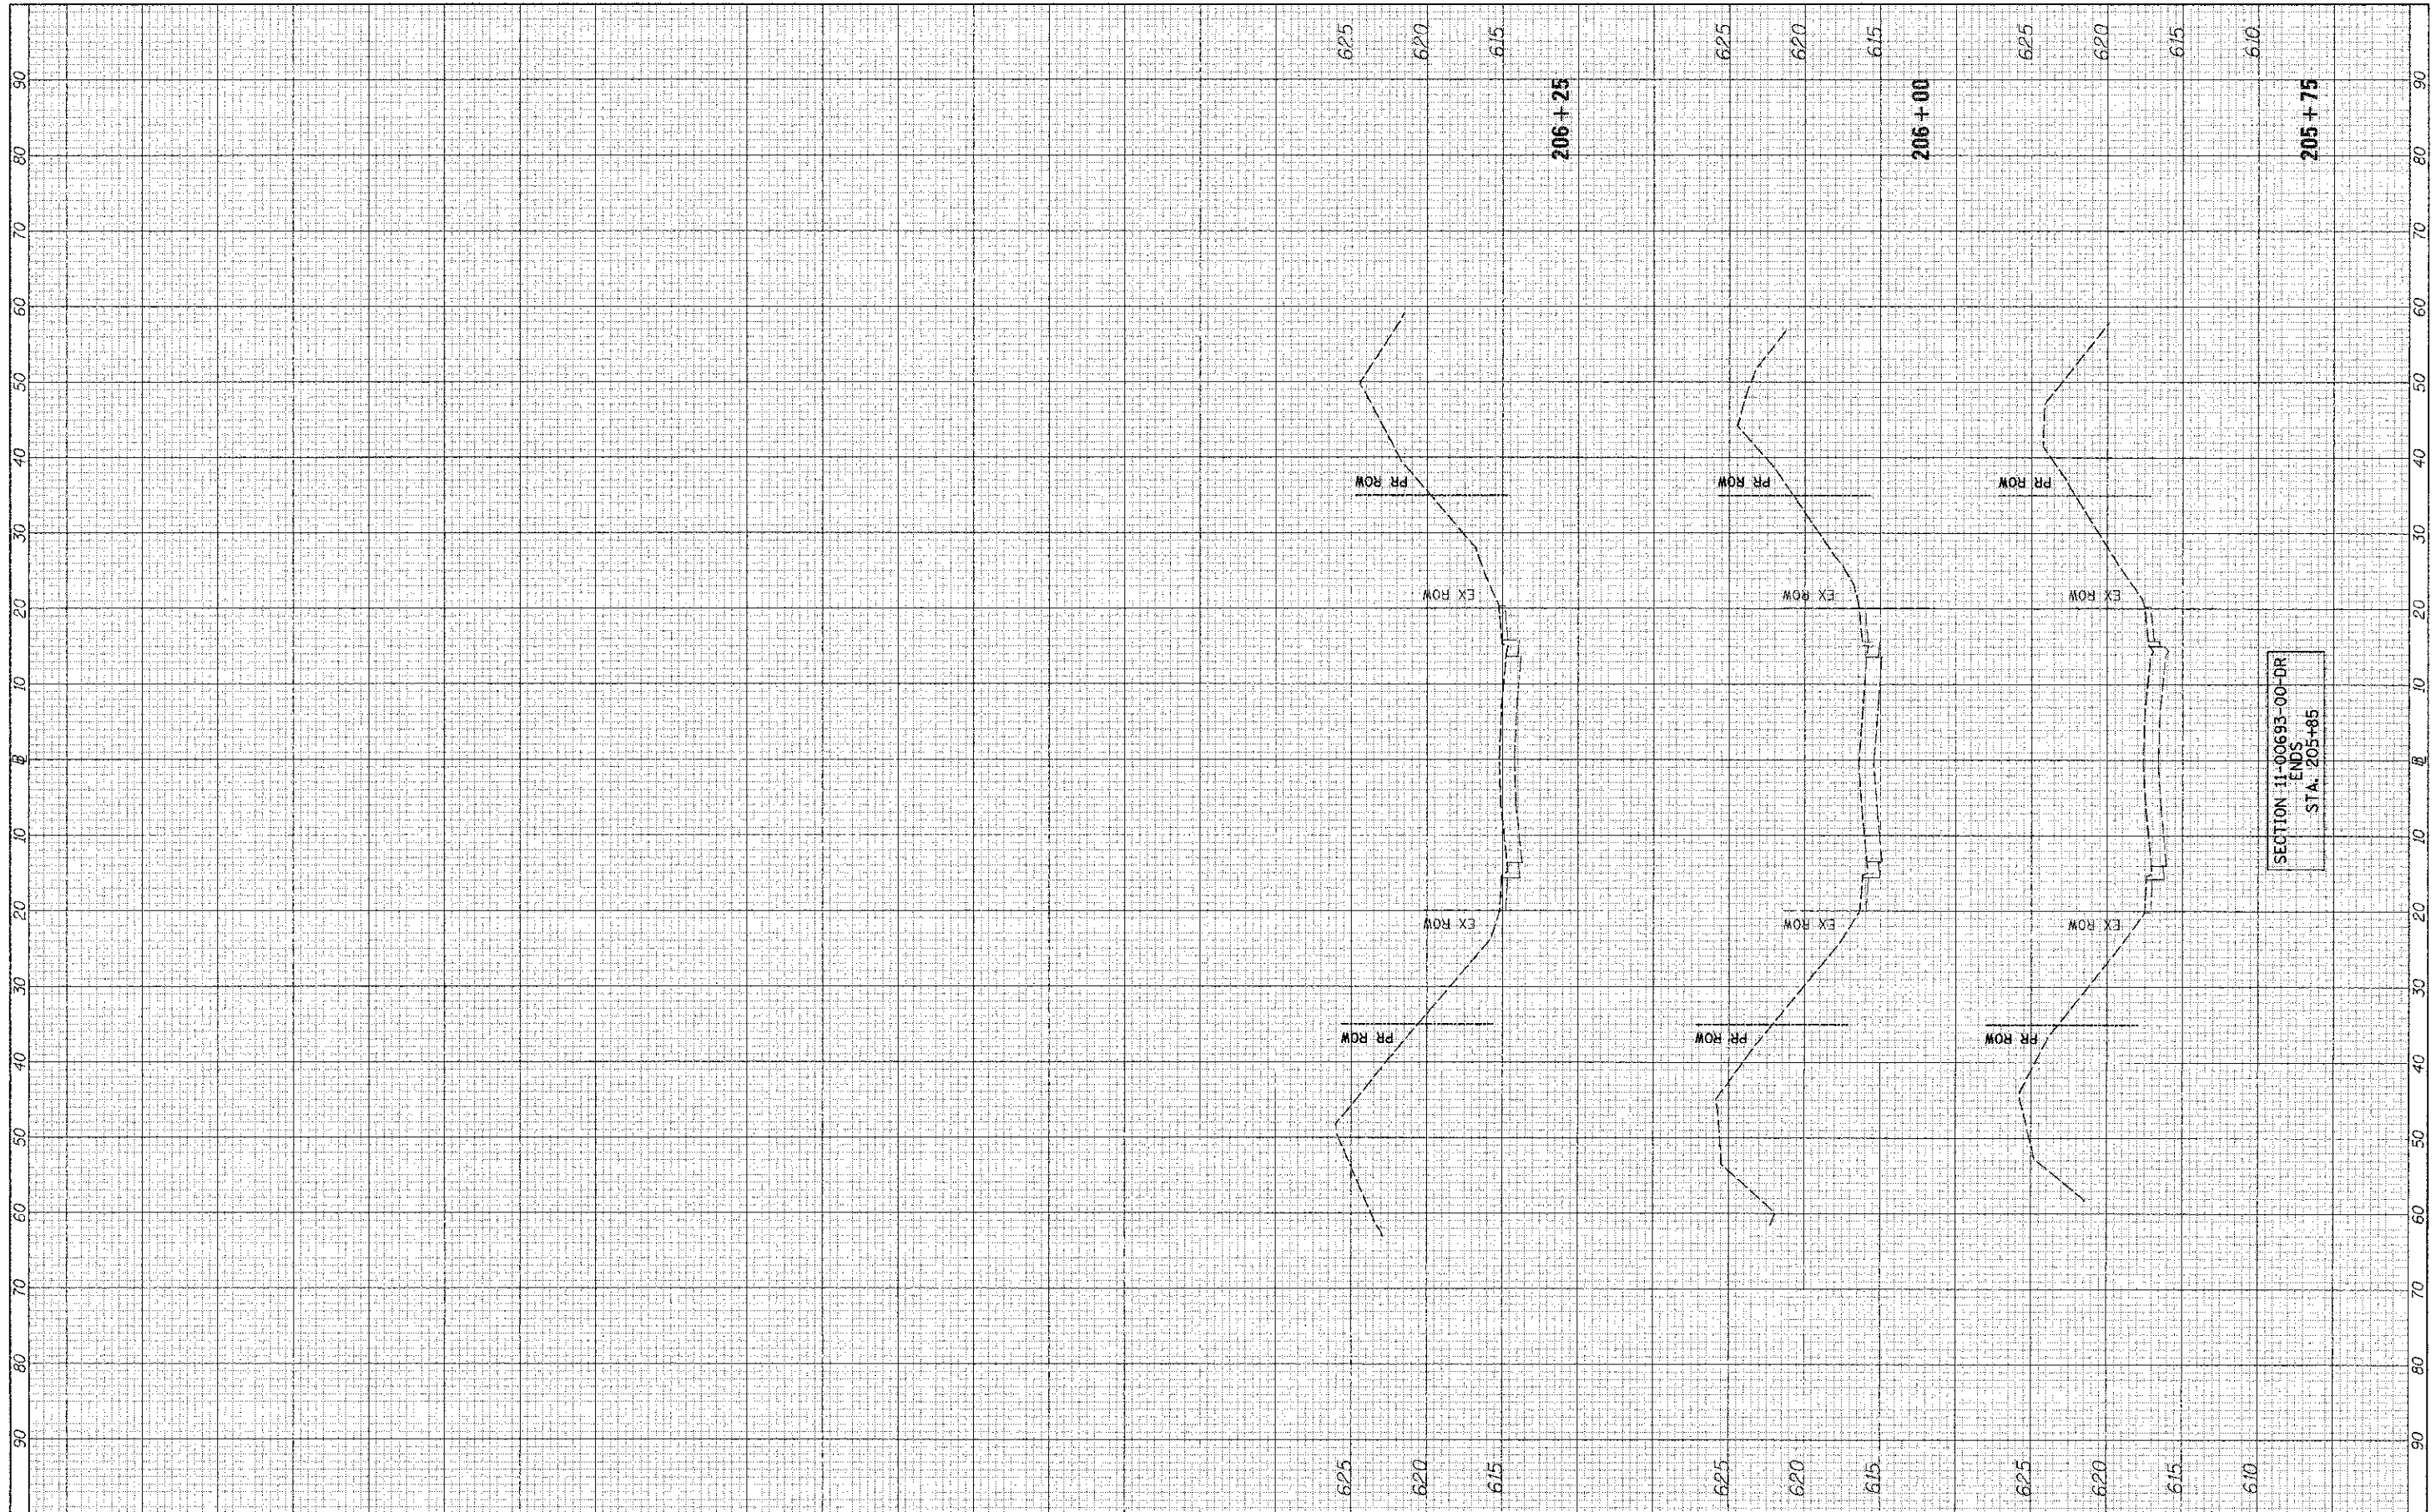

PLT. P. NAME =
v:\3045\3045\3045\3045.dgn

USER NAME = bdsone
PLOT SCALE = 10.0000 / IN.
PLOT DATE = 3/21/2012

DESIGNED -	REVISED -
DRAWN -	REVISED -
CHECKED -	REVISED -
DATE -	REVISED -

**STATE OF ILLINOIS
DEPARTMENT OF TRANSPORTATION**

F.A.U. 6143 (BAZORE ST.) CROSS SECTIONS

SCALE: H=10 V=5 SHEET NO. 3 OF 3 SHEETS STA. 205+75 TO STA. 206+25

F.A.U. RTE.	SECTION	COUNTY	TOTAL SHEETS	SHEET NO.
6143	11-00693-00-DR	LA SALLE	20	20
CONTRACT NO. 87522			FED. ROAD DIST. NO. 7 ILLINOIS FED. AID PROJECT BRM-9066(016)	