


MIN. BAR LAP
#5 = 2'-6"

Notes:
See Sheet 6 of 15 for superstructure details, rail post spacing, and bill of material.
Bars indicated thus 20 x 3-#5 etc. indicates 20 lines of bars with 3 lengths per line.
See Sheet 7 of 15 for Section A-A and diaphragm details.
See Sheet 8 of 15 for rail details.

* Add 2 additional #6 a2(E) bars at 6 1/2" cts. at each railpost anchor location (Lap with alternate a(E) bars).

PLAN

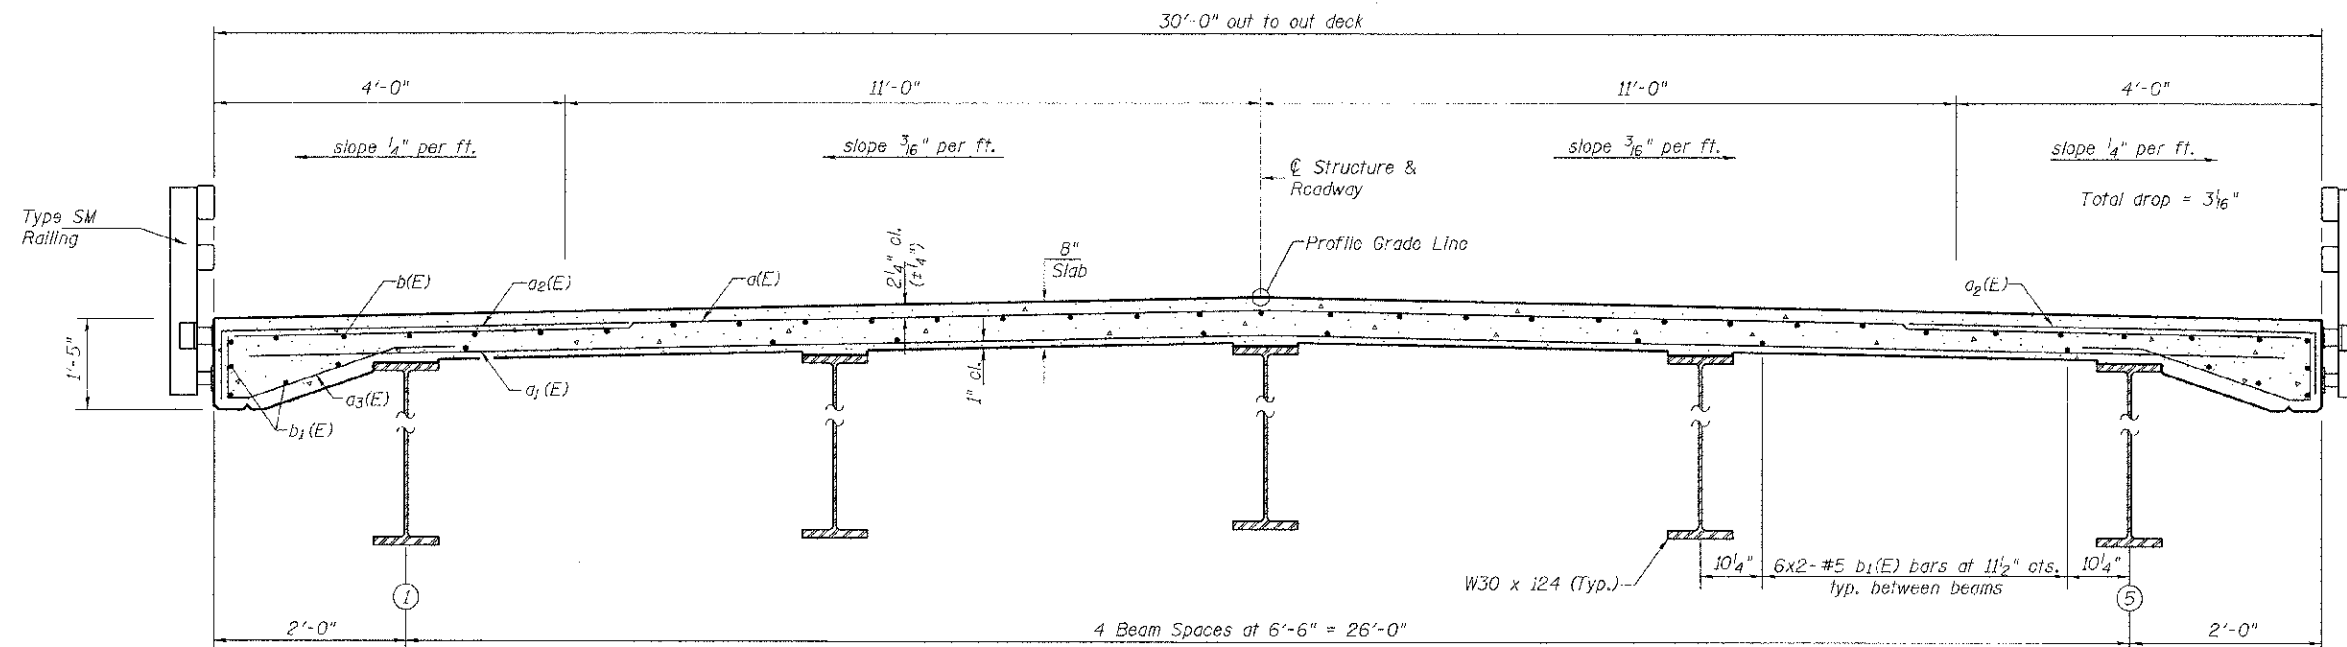

CROSS SECTION
(Looking East)

SUPERSTRUCTURE
COUNTY HIGHWAY 9 OVER
LOUIS CREEK TRIBUTARY
SEC. 08-00130-02-BR
IROQUOIS COUNTY
STATION 214+96.00

SHEET NO. 5 15 SHEETS	F.A.S. RTE.	SECTION	COUNTY	TOTAL SHEETS	SHEET NO.
	334	08-00130-02-BR	IROQUOIS	27	11
	SN 038-3014		CONTRACT NO. 87524		
FED. ROAD DIST. NO. 7 ILLINOIS		FED. AID PROJECT BRS-0334(113)			