


DATE	BY
FINAL SURVEY	SURVEYED
NOTE BOOK	PLOTTED
NO.	AREAS CHECKED

DATE	BY
ORIGINAL SURVEY	SURVEYED
NOTE BOOK	PLOTTED
NO.	AREAS CHECKED

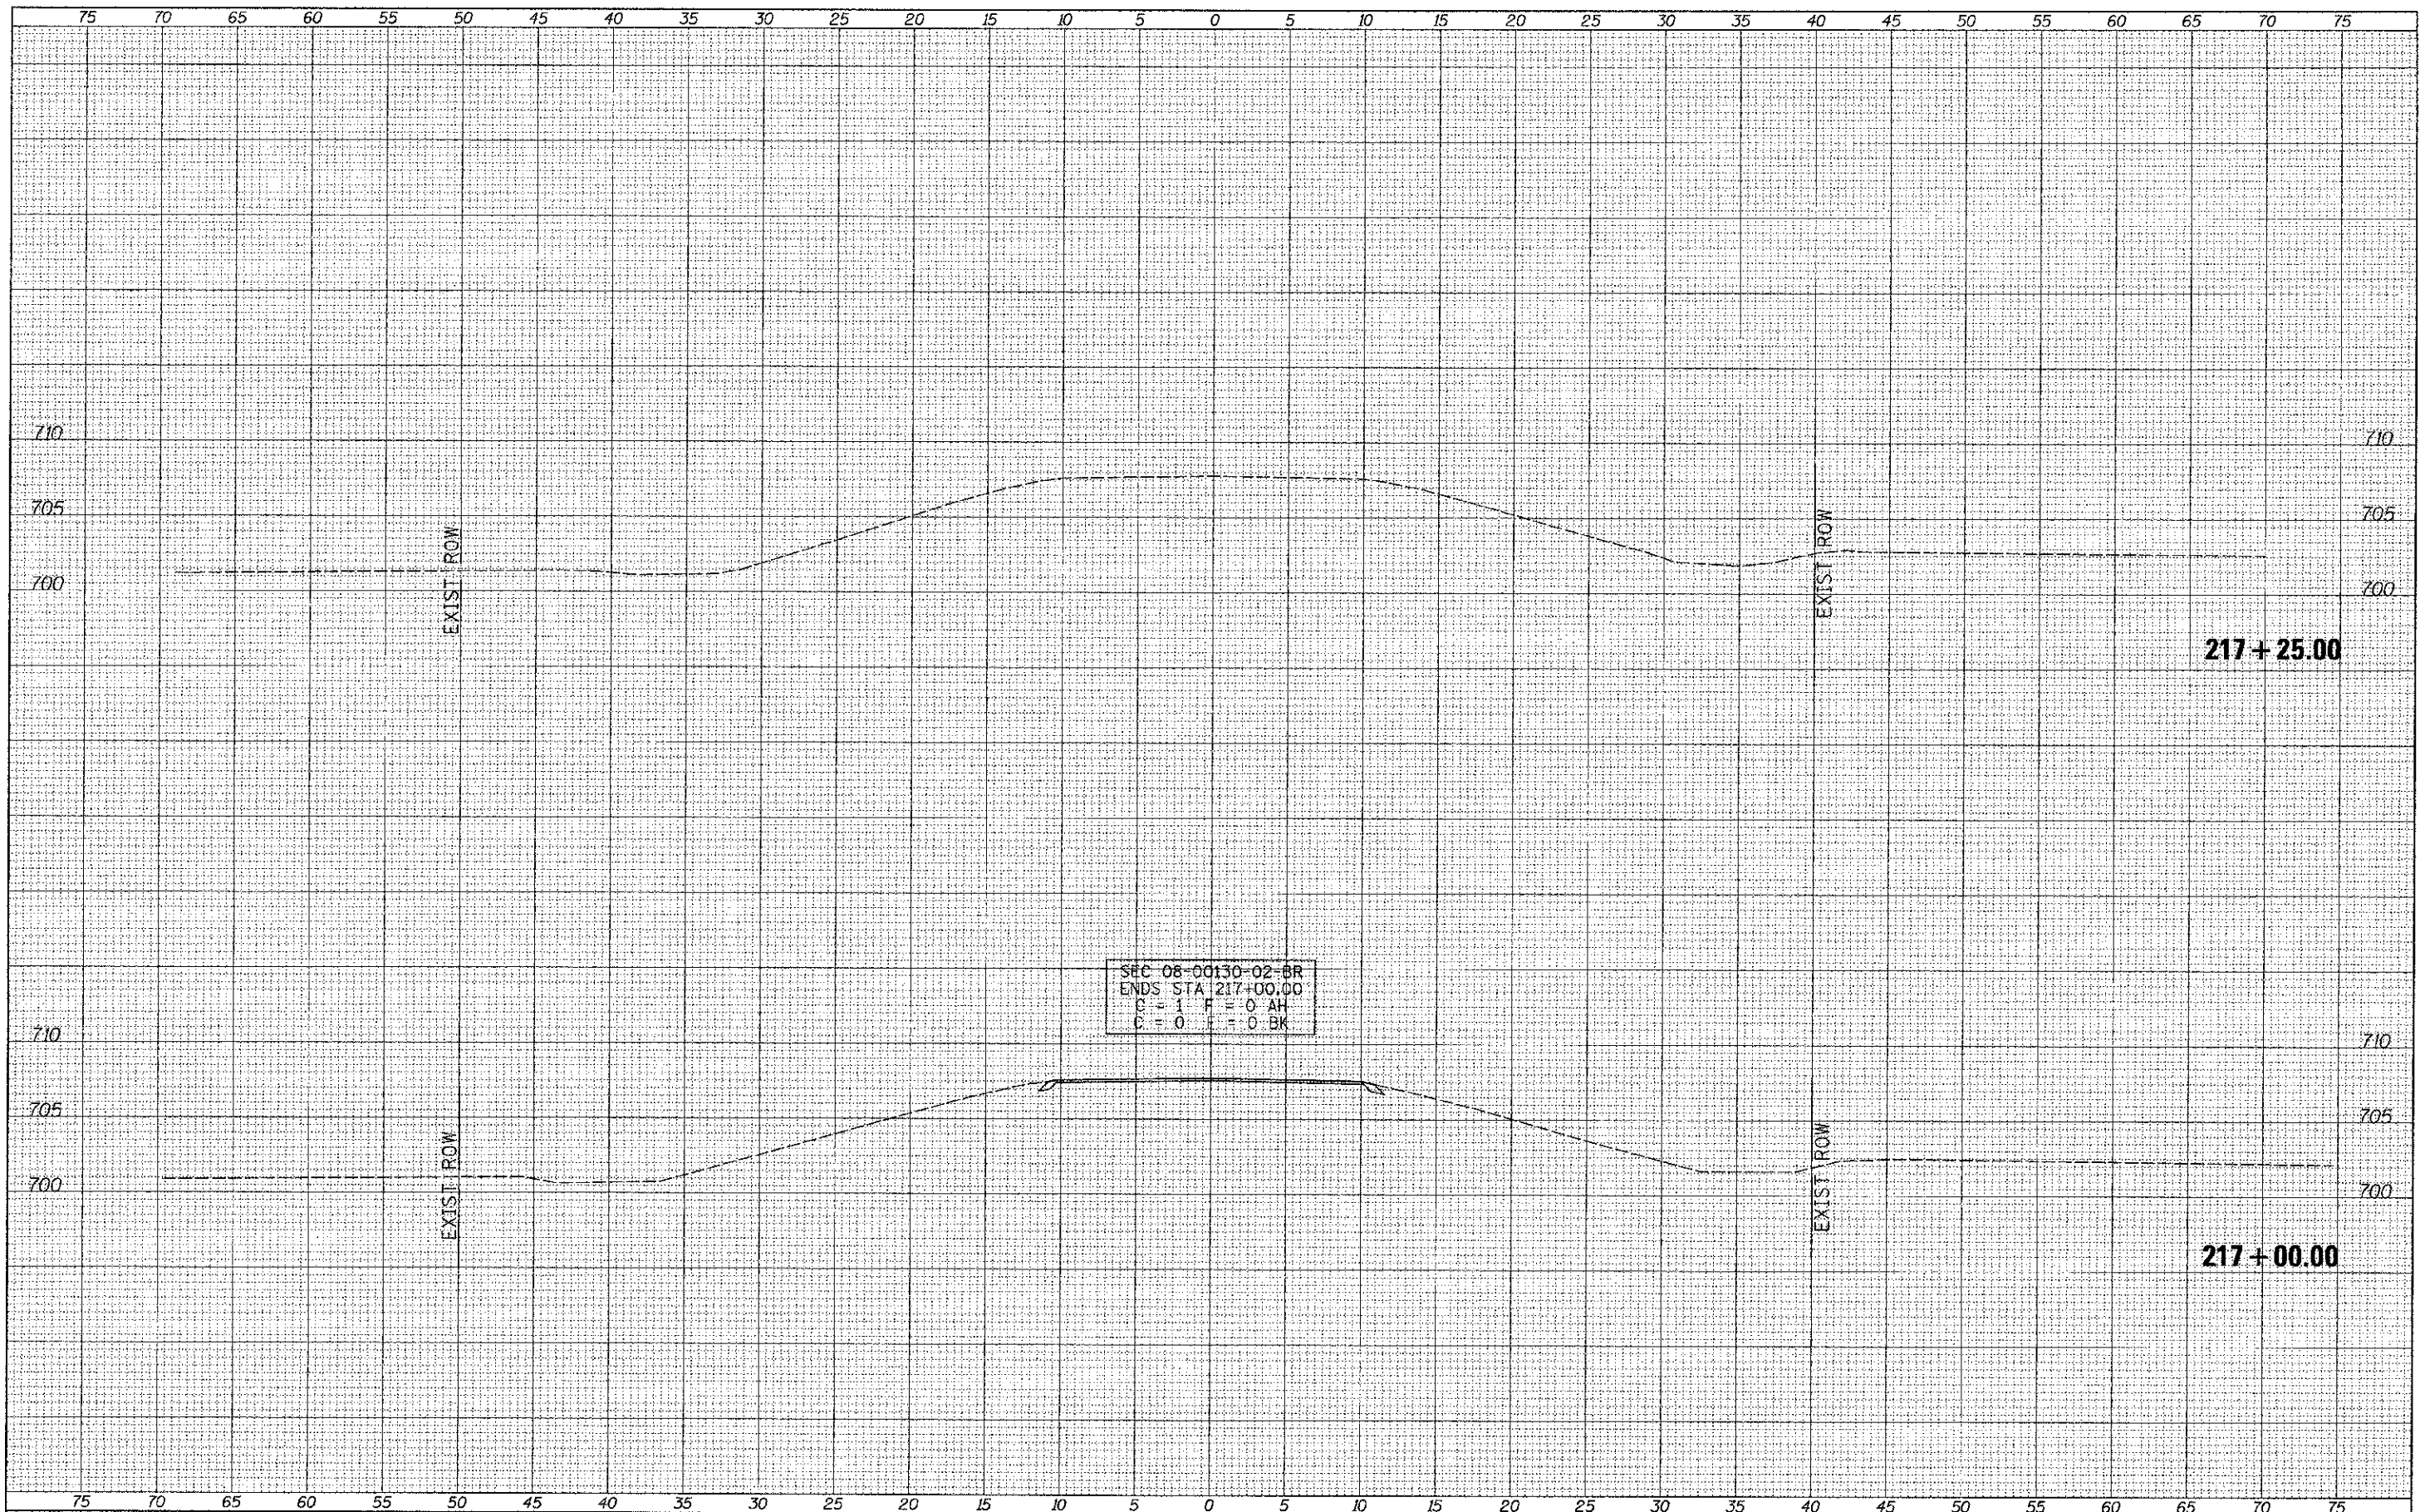

SEC 08-00130-02-BR
 ENDS STA 217+00.00
 C = 1 F = 0 AH
 C = 0 F = 0 BK

FILE NAME = V:\B-rdgs\2989-Iroquois\2989-ahsta.dgn	USER NAME = jhutchison	DESIGNED -	REVISED -	IROQUOIS COUNTY COUNTY HIGHWAY 9 OVER LOUIS CREEK TRIBUTARY	CROSS SECTIONS SCALE: 1"=5' SHEET NO. 6 OF 6 SHEETS STA. 217+00.00 TO STA. 217+25.00	F.A.S. RTE. 334	SECTION 08-00130-02-BR	COUNTY IROQUOIS	TOTAL SHEETS 27	SHEET NO. 27
PLT SCALE = 5.0000' / IN.	CHECKED -	REVISED -	CONTRACT NO. 87524							
PLT DATE = 6/1/2012	DATE -	REVISED -	FED. ROAD DIST. NO. 7 ILLINOIS							
			FED. AID PROJECT BR5-0334(13)							