


PLAN

Notes:
 See Sheet 7 of 18 for Section A-A, Section B-B, diaphragm details and Bill of Material.
 Bars indicated thus 41 x 4-#5 etc. indicates 41 lines of bars with 4 lengths per line.
 See Sheet 10 of 18 for railing details.

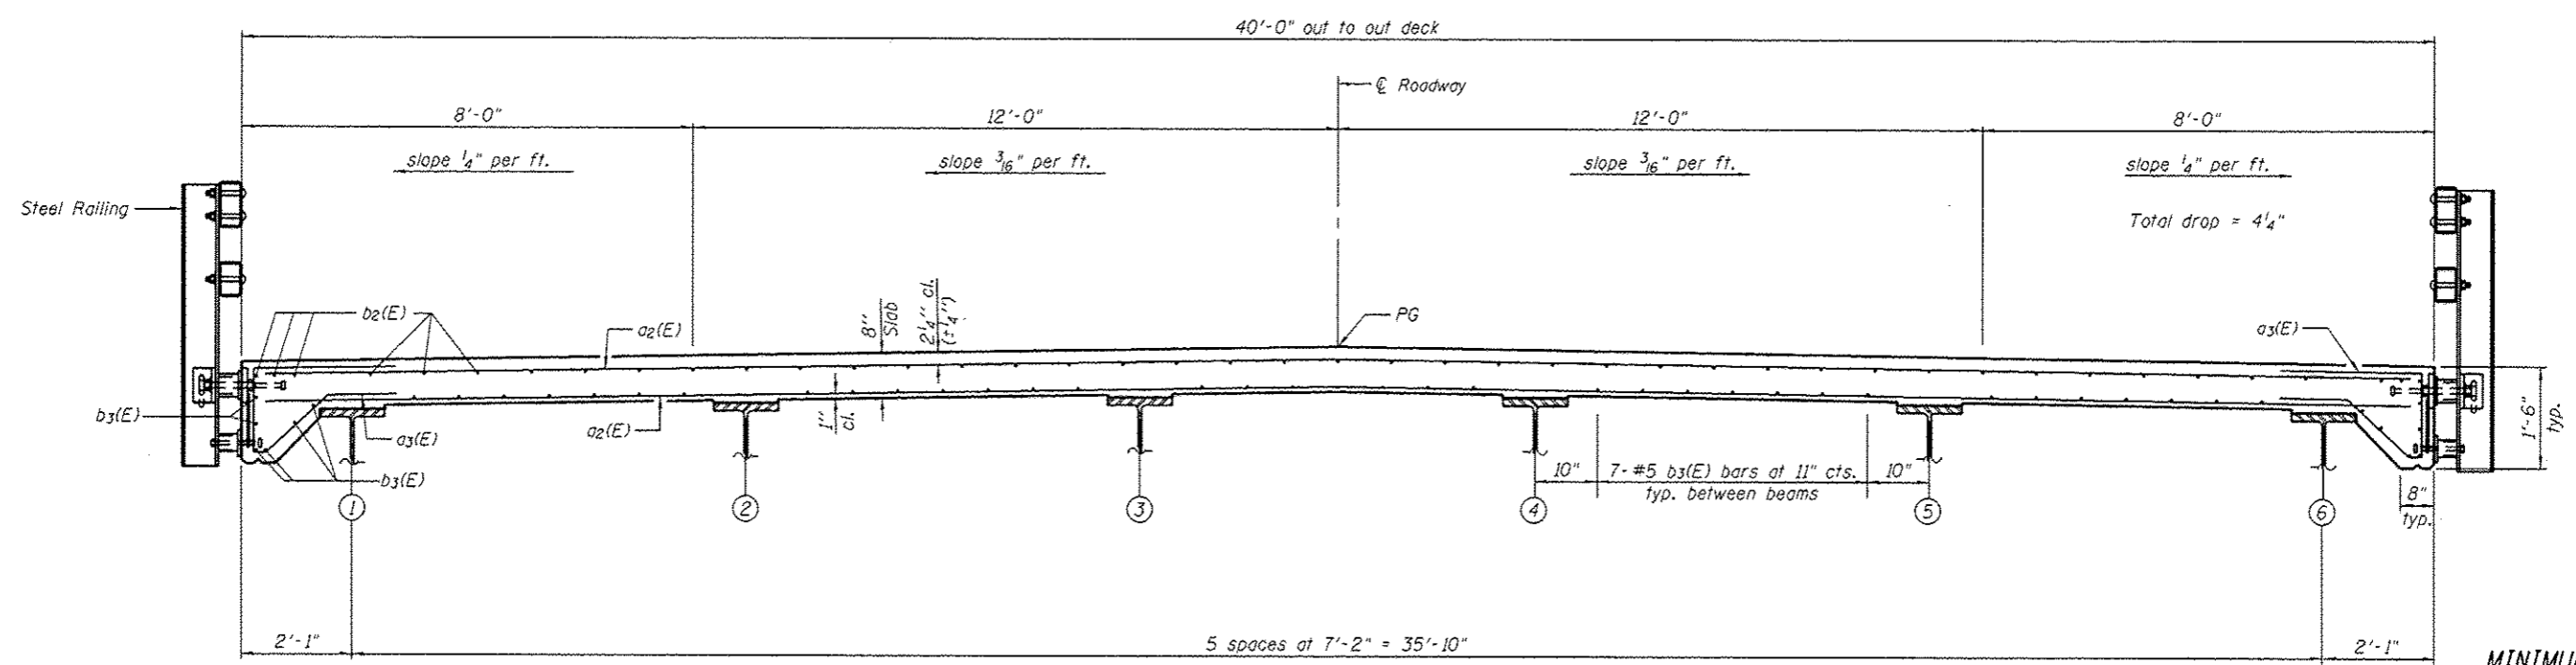

CROSS SECTION
 (Looking East)

MINIMUM BAR LAP
 #5 bar = 3'-3"

10/24/2012 5:01:58 PM P:\P-10-2356 - Smithville Road Bridge\DWG\CADD Sheets\Structural\0723148-2356-006-Sub5r.dgn

INFRASTRUCTURE ENGINEERING 456 Fulton Street Suite 104 Peoria, IL 61602 P: 308.522.9821 F: 308.522.9822 www.infrastructureeng.com	USER NAME *	DESIGNED - LAN	REVISED -	PEORIA COUNTY HIGHWAY DEPARTMENT	DECK PLAN AND CROSS SECTION STRUCTURE NO. 072-3148		F.A.S. RTE.	SECTION	COUNTY	TOTAL SHEETS	SHEET NO.
	CHECKED - SPK	REVISED -	1381				10-00005-03-BR	PEORIA	65	28	
	PLOT SCALE #	DRAWN - LAN	REVISED -				CONTRACT NO. 89464				
	PLOT DATE *	CHECKED - SPK	REVISED -				ILLINOIS FED. AID PROJECT				
SHEET NO. 6 OF 18 SHEETS											