


DATE	
BY	
REVISIONS	
NO.	
DATE	
BY	
REVISIONS	
NO.	
DATE	
BY	
REVISIONS	
NO.	

INFRASTRUCTURE
ENGINEERING
408 North Street, Suite 101, Peoria, IL 61602
PH: 309.696.1100 FAX: 309.696.1101

DATE	
BY	
REVISIONS	
NO.	
DATE	
BY	
REVISIONS	
NO.	
DATE	
BY	
REVISIONS	
NO.	

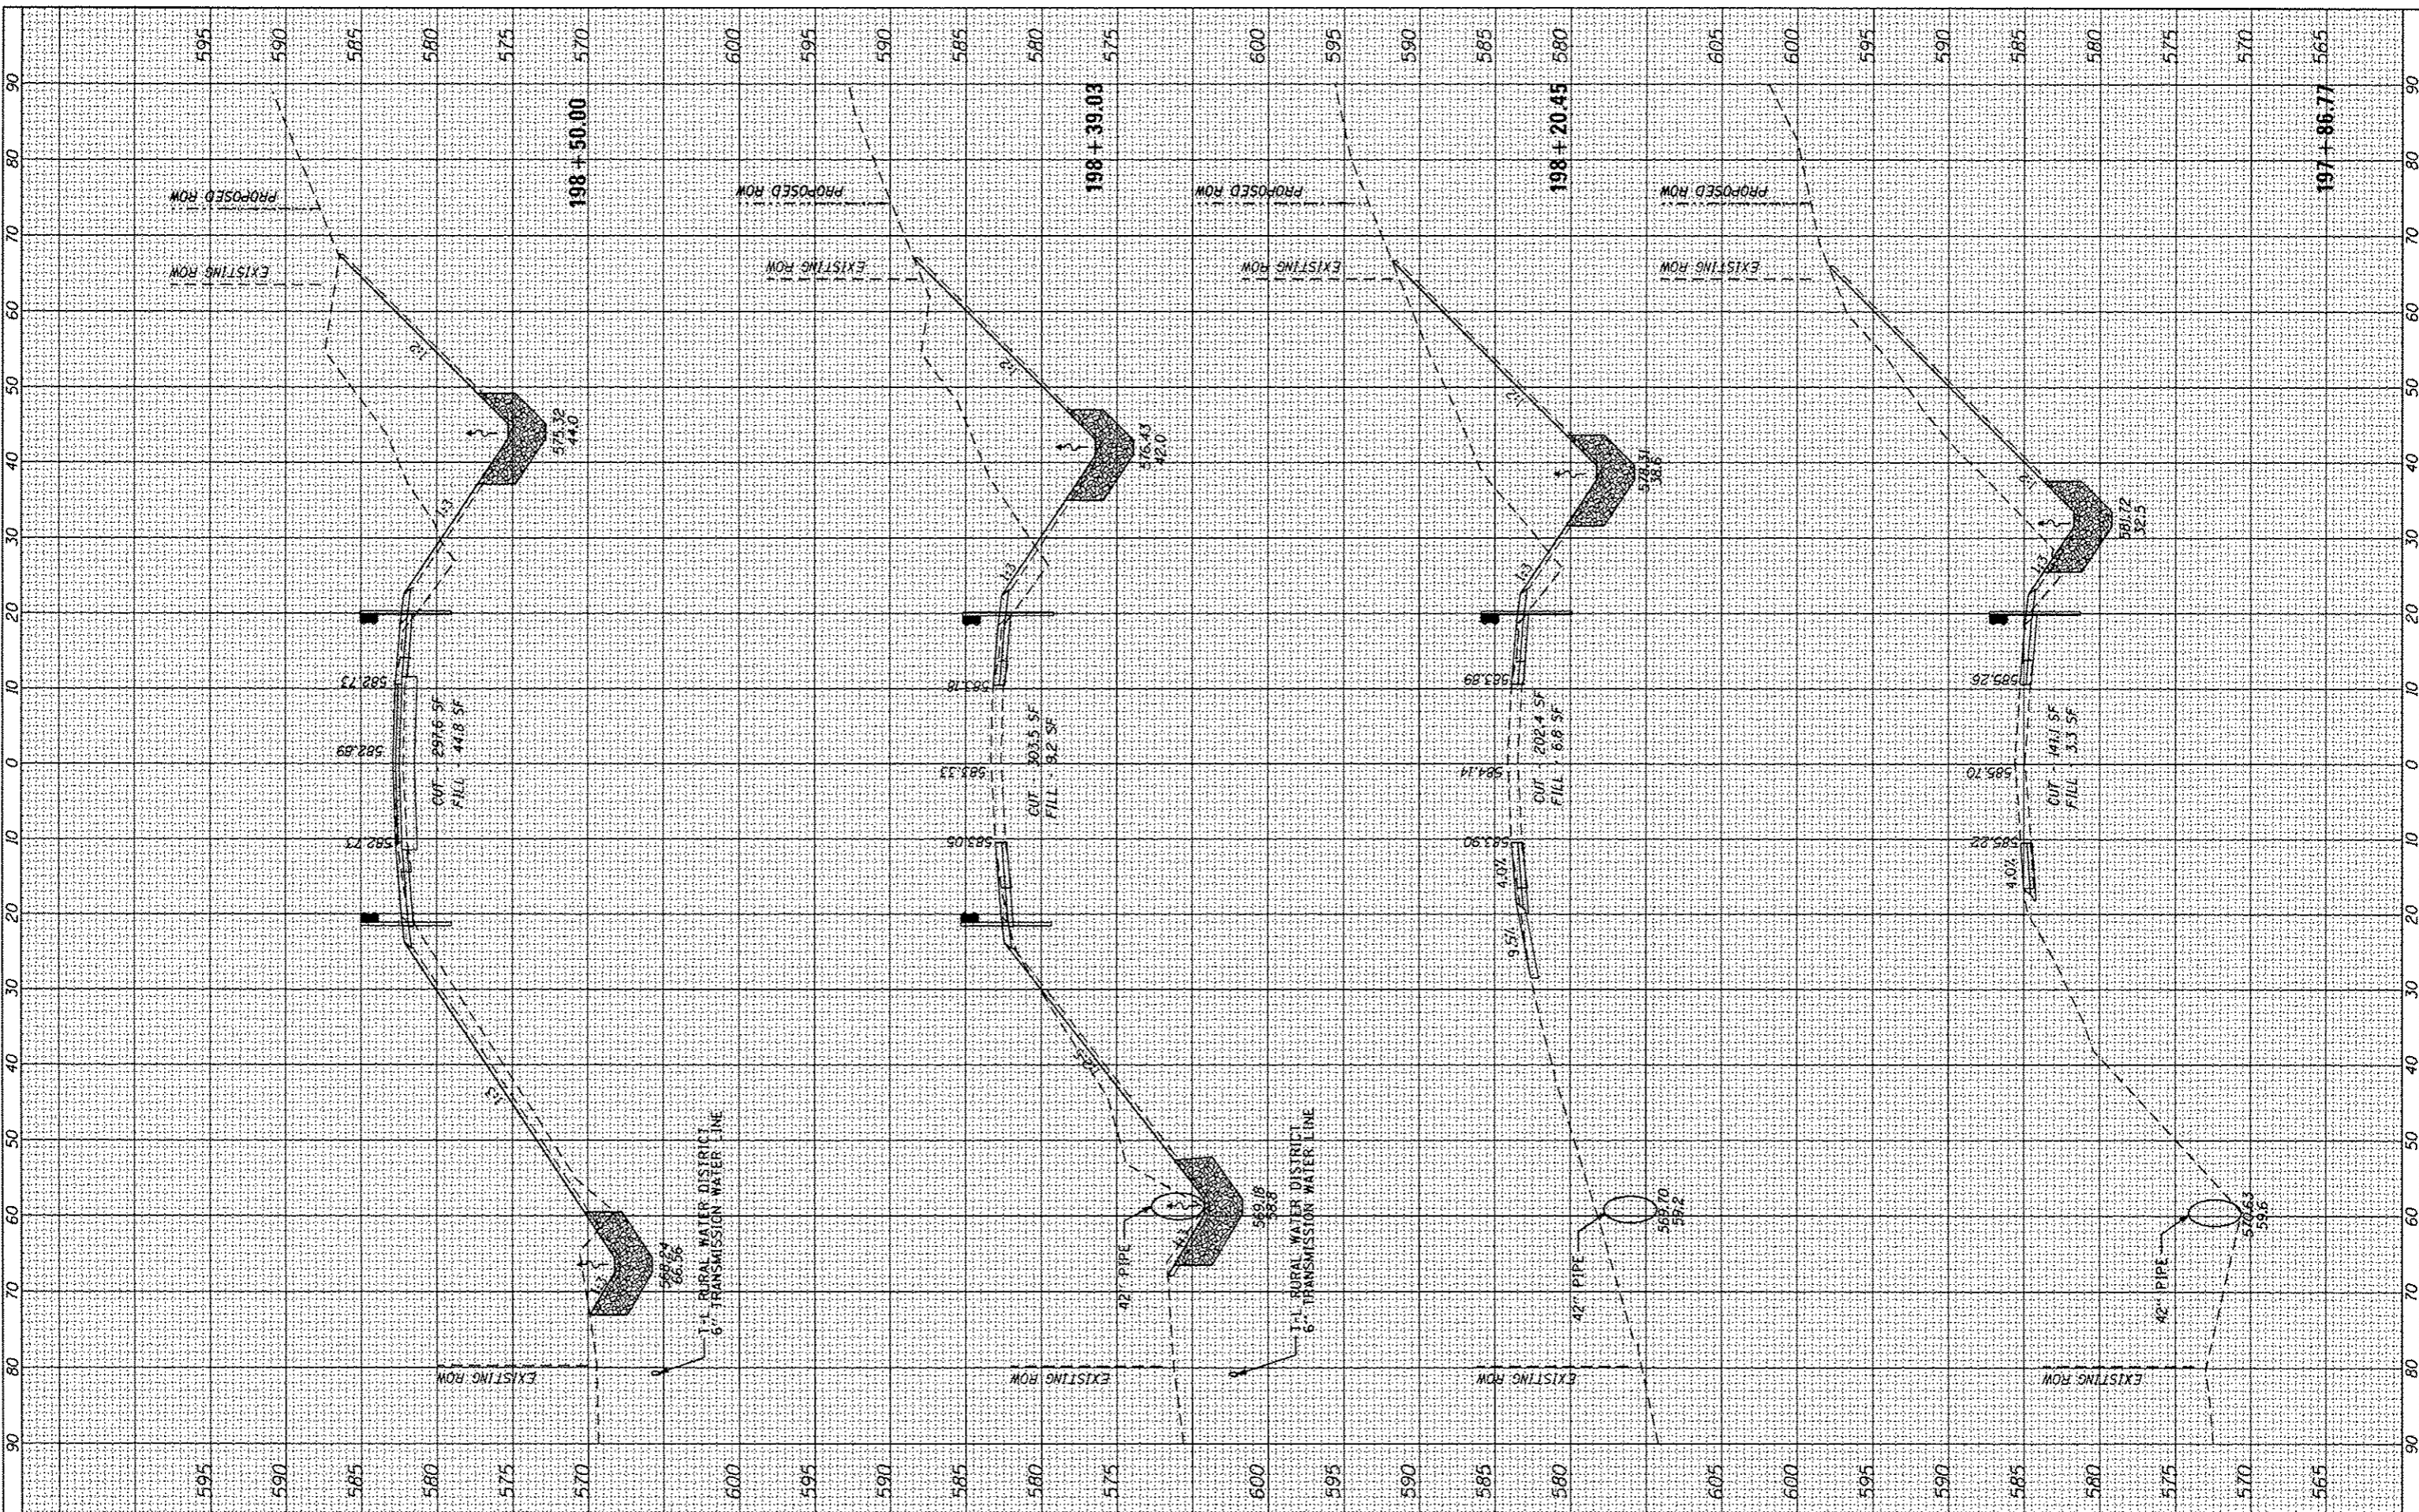

FILE NAME :	USER NAME = IEL
#FILE# :	DESIGNED - AJP
	DRAWN - AJP
	CHECKED - BAR
	DATE - 11/02/2012
	REVISIONS

PLOT SCALE = 20,000' / 1" =	REVISIONS
PLOT DATE = 10/28/2012	

DESIGNED - AJP	REVISIONS
DRAWN - AJP	
CHECKED - BAR	
DATE - 11/02/2012	

**PEORIA COUNTY
HIGHWAY DEPARTMENT**

CROSS SECTIONS	
SCALE: 10H : 5V	SHEET 2 OF 6 SHEETS
STA. 197+86.77 TO STA. 198+50.00	

F.A.S. RTE. 1301	SECTION 10-00005-03-BR	COUNTY PEORIA	TOTAL SHEETS 55	SHEET NO. 42
			CONTRACT NO. 89464	
ILLINOIS FED. AID PROJECT				