


FINISHED	DATE
SURVEY	BY
NOTED	
PLOTTED	
TEMPLATE	
AREAS	
CHECKED	

INFRASTRUCTURE ENGINEERING
 48 HILLS STREET, SUITE 304, PEORIA, IL 61611
 (309) 696-1111

ORIGINAL	DATE
SURVEY	BY
NOTED	
PLOTTED	
TEMPLATE	
AREAS	
CHECKED	

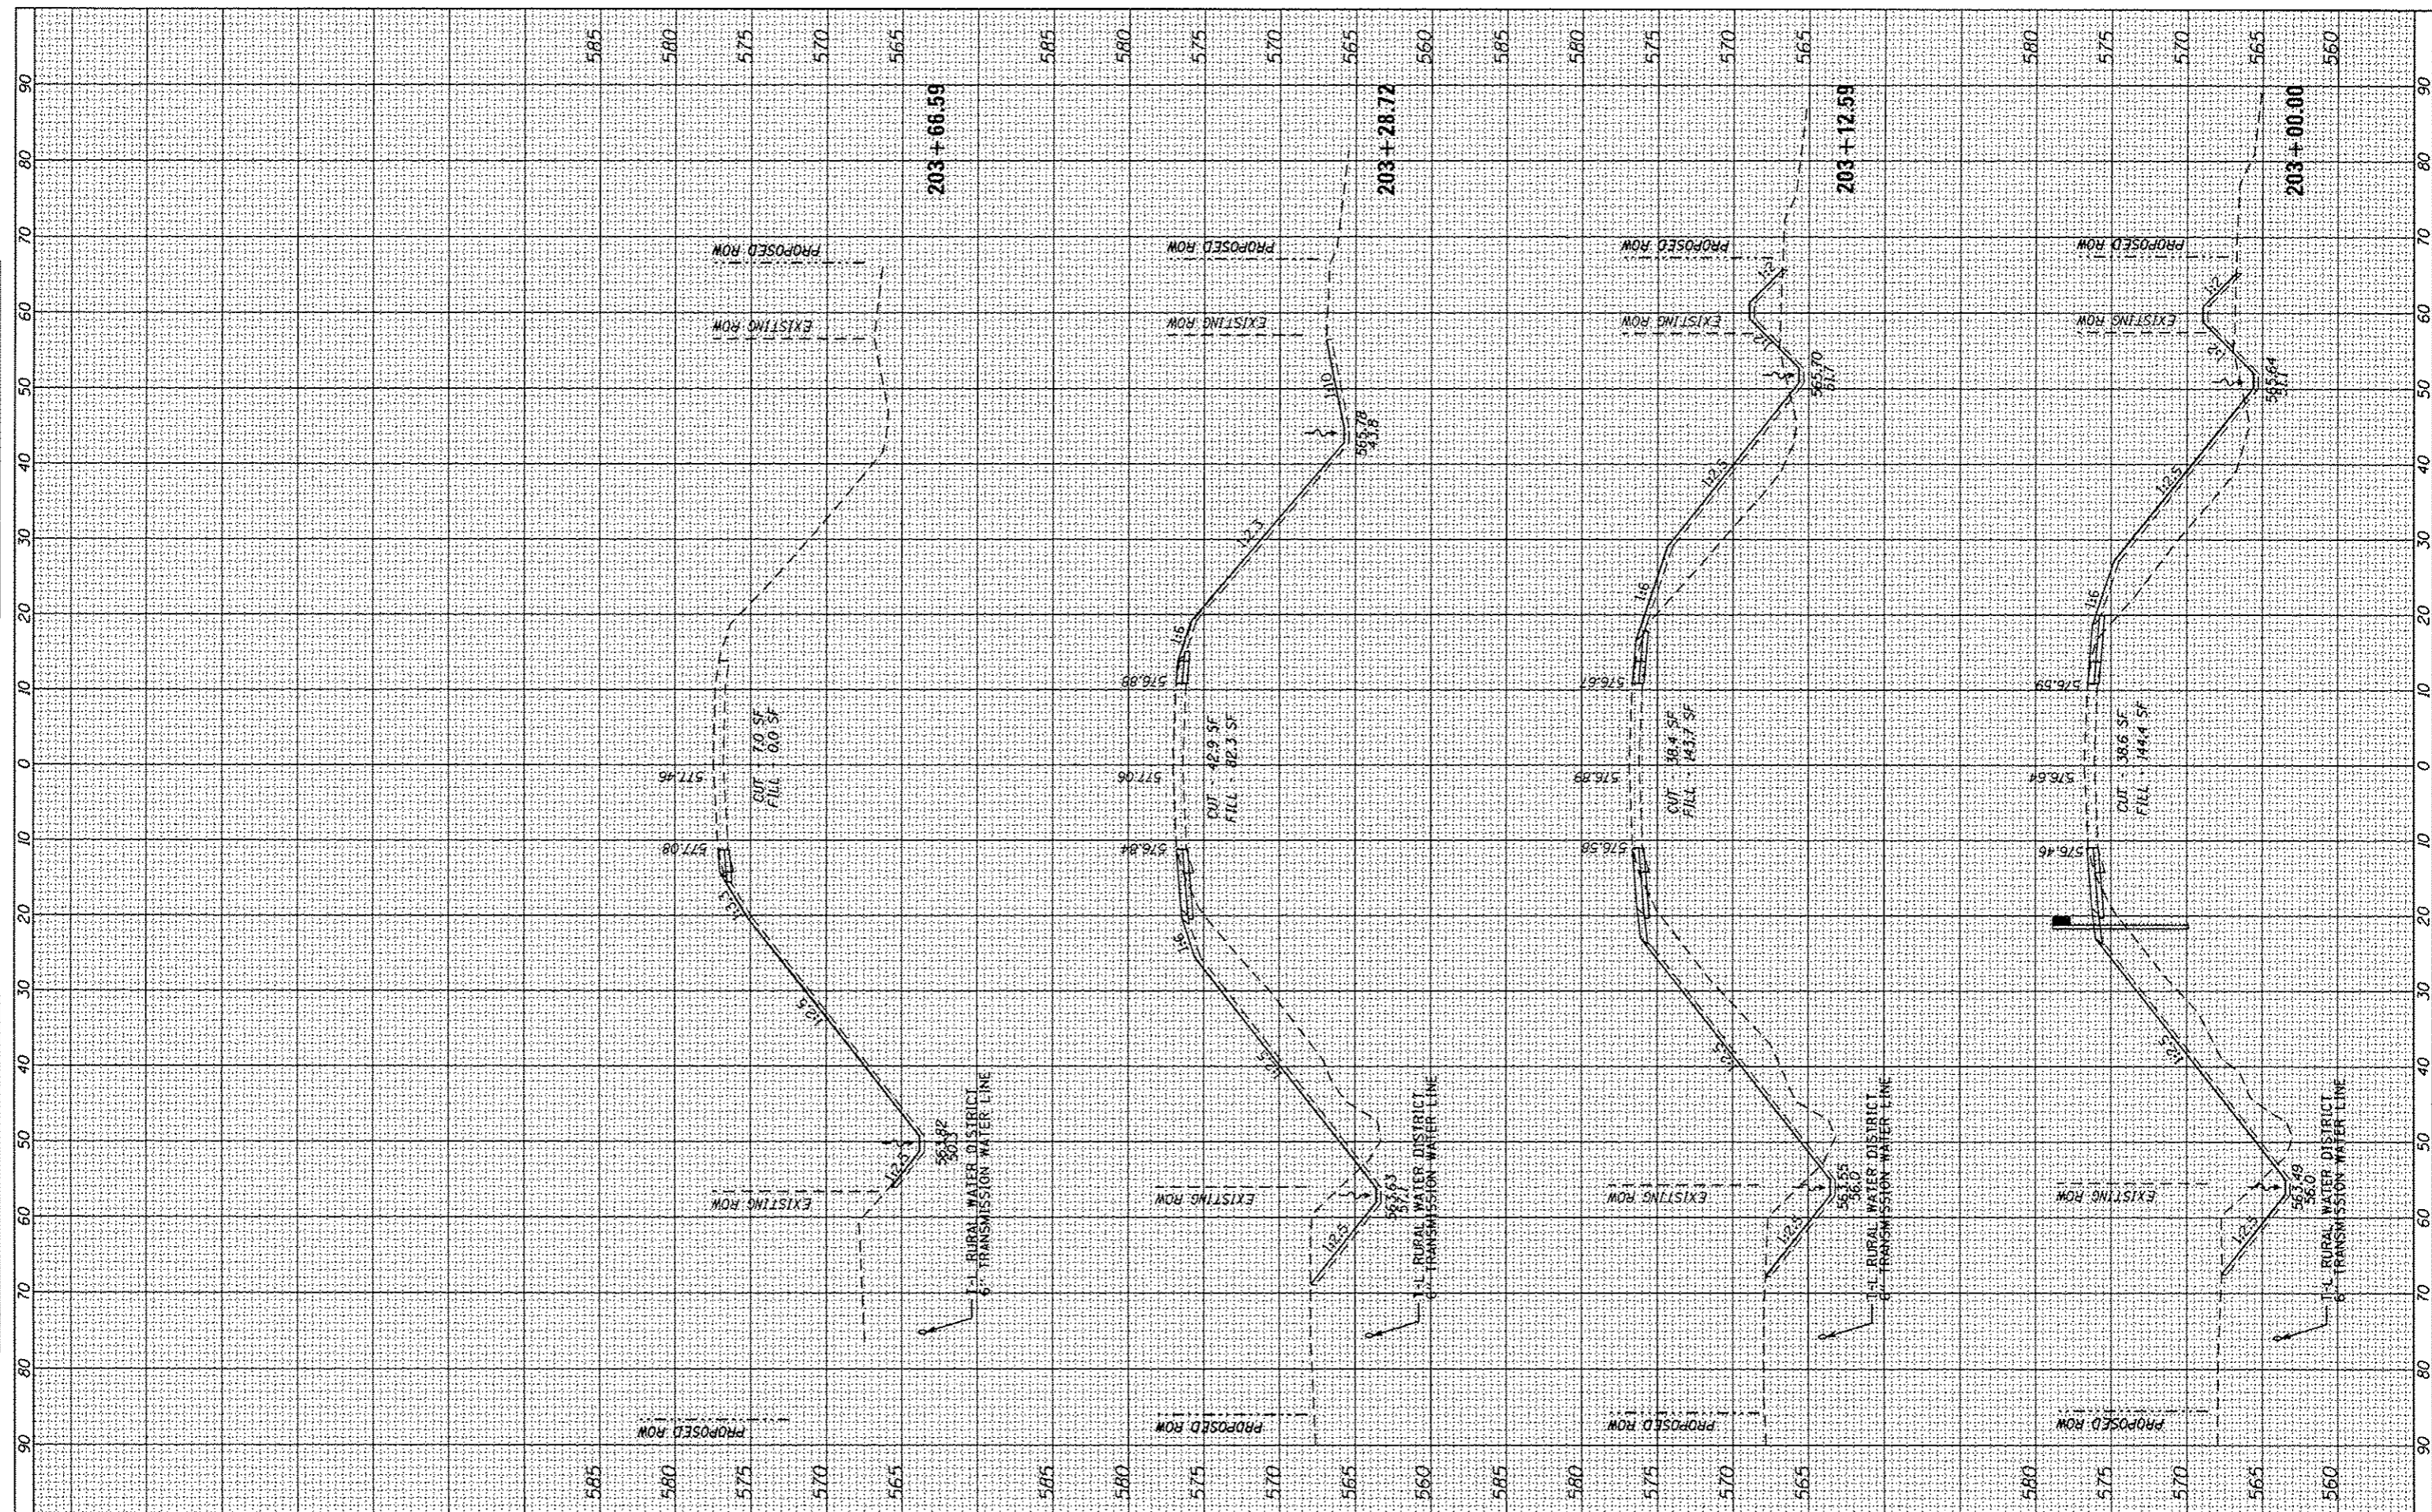

FILE NAME :	USER NAME : IEI
FILE# :	DESIGNED - AJP
Defaults	DRAWN - AJP
	CHECKED - BAR
	DATE - 11/02/2012
	REVISIONS
	REVISED -
	REVISED -
	REVISED -
	REVISED -

DESIGNED - AJP	REVISED -
DRAWN - AJP	REVISED -
CHECKED - BAR	REVISED -
DATE - 11/02/2012	REVISED -

DESIGNED - AJP	REVISED -
DRAWN - AJP	REVISED -
CHECKED - BAR	REVISED -
DATE - 11/02/2012	REVISED -

**PEORIA COUNTY
HIGHWAY DEPARTMENT**

CROSS SECTIONS

SCALE: 10H : 5V SHEET 6 OF 6 SHEETS STA. 203+00.00 TO STA. 203+66.59

F.A.S. RTE. 1381	SECTION 10-00005-03-BR	COUNTY PEORIA	TOTAL SHEETS 55	SHEET NO. 46
CONTRACT NO. 89464			ILLINOIS FED. AID PROJECT	