


CONTRACT NO.	SECTION	COUNTY	TOTAL SHEETS	SHEET NO.
89585	*	MARSHALL COUNTY	16	6
* SECTION 10-00001-00-SW		ILLINOIS		

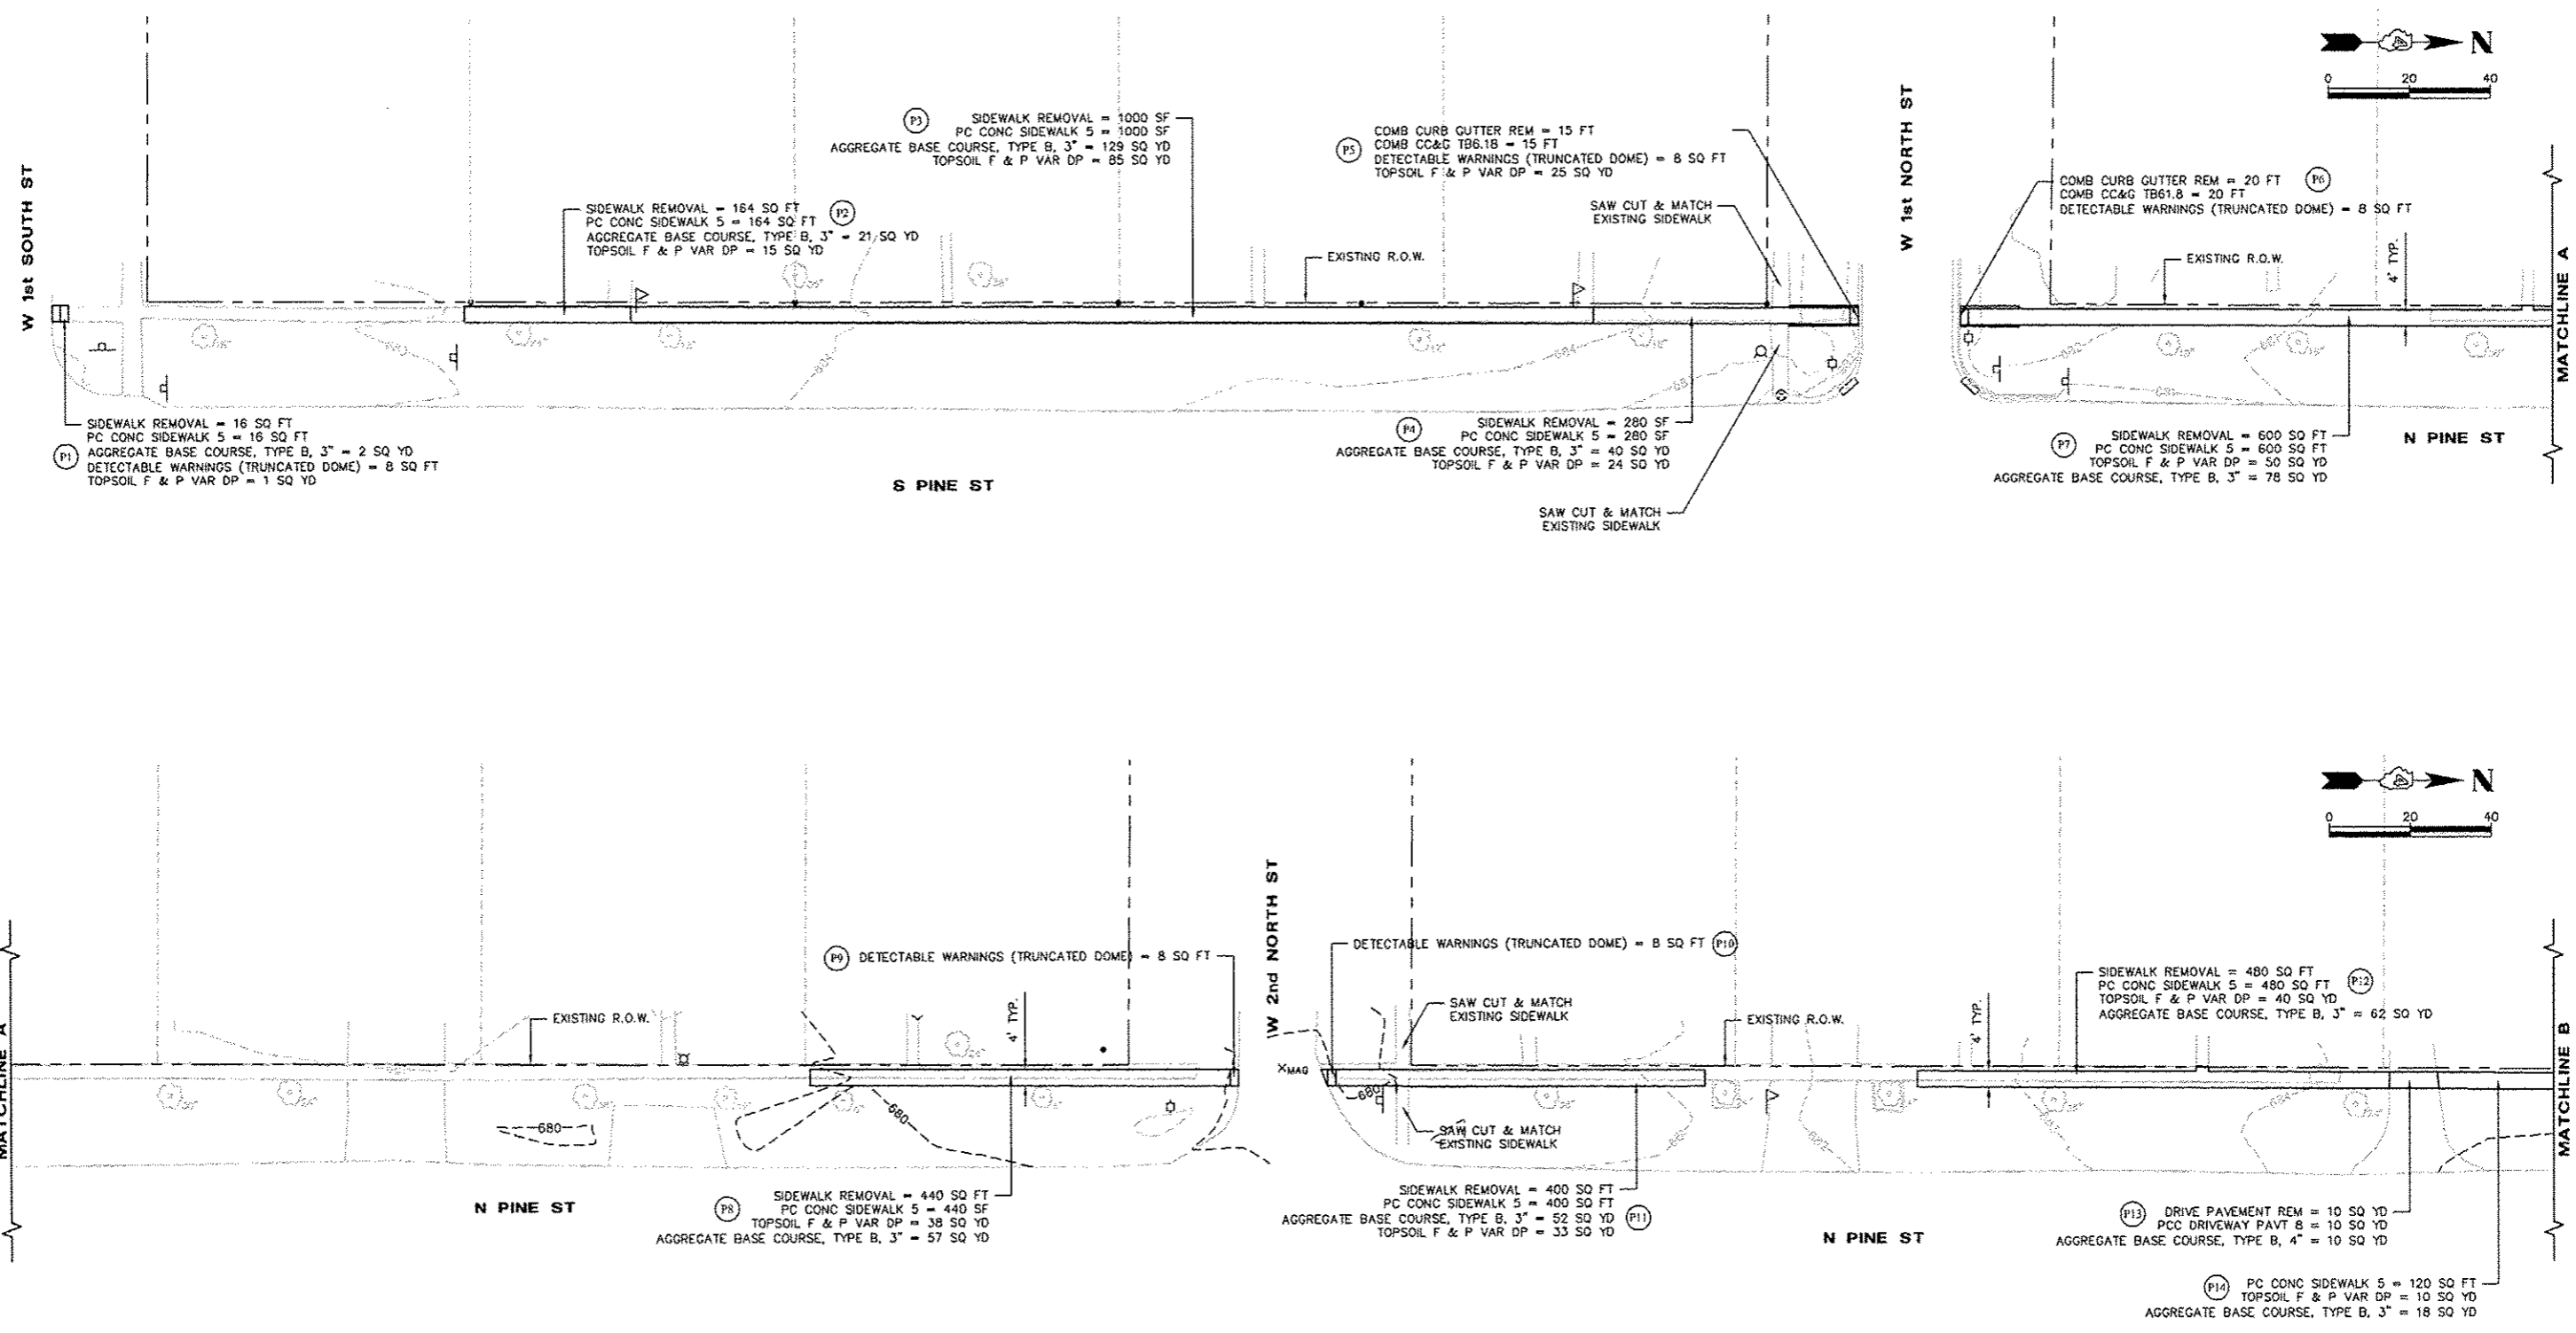

NOTE: EARTH EXCAVATION WILL NOT BE MEASURED FOR PAYMENT BUT SHALL BE CONSIDERED INCIDENTAL TO PC CONC SIDEWALK 5.

**McClure**  
Engineering Associates, Inc.  
1135 Columbus Street  
Ottawa, Illinois 61350  
(815) 433-2090 FAX (815) 433-9930  
Design Firm License: Illinois 184-000810  
Copyright 2011 By McClure Engineering Associates, Inc.

REVISIONS	
NAME	DATE
KED	11/5/12

**PINE STREET  
PLAN SHEET**

SCALE: AS NOTED  
DATE: 2011  
DRAWN BY: KED  
CHECKED BY: SMK  
FILE: D:\Drawings\Winans\10-0001-00-SW Safe Routes\PS 1.dwg