


CONTRACT NO.	SECTION	COUNTY	TOTAL SHEETS	SHEET NO.
89585	*	MARSHALL COUNTY	10	13
SECTION 10-00001-00-SW		ILLINOIS		

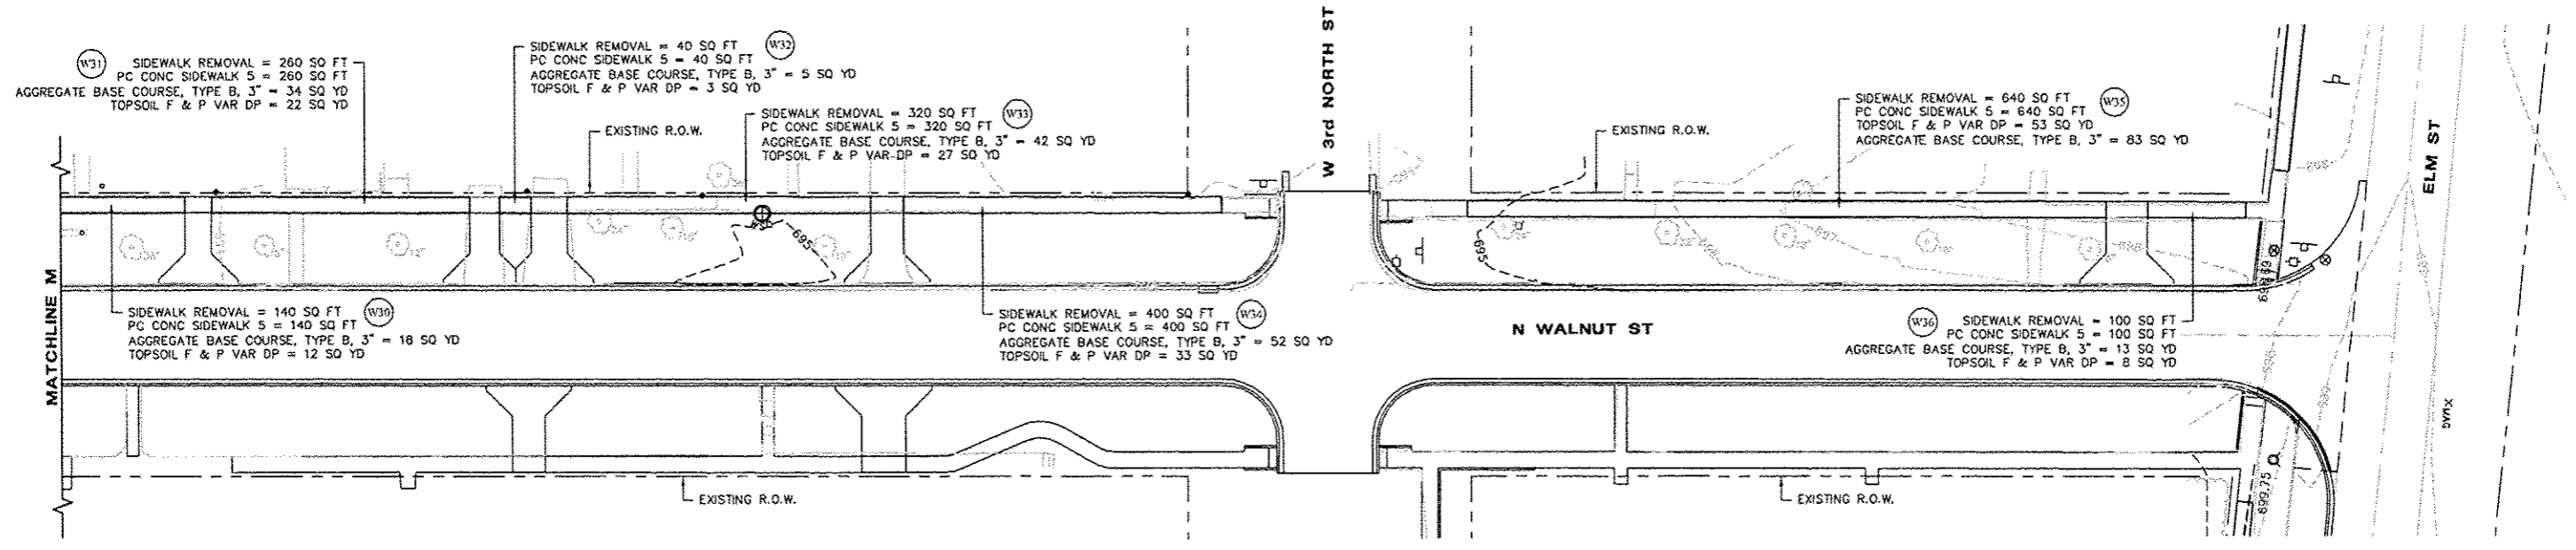

MARSHALL COUNTY SECTION 10-00001-00-SW

NOTE: EARTH EXCAVATION WILL NOT BE MEASURED FOR PAYMENT BUT SHALL BE CONSIDERED INCIDENTAL TO PC CONC SIDEWALK 5.

McClure
Engineering Associates, Inc.
1138 Columbia Street
Ottawa, Illinois 61355
181st 433-2080
Fax 181st 433-5930
Design Firm License: Illinois 184-000818
Copyright 2011 By McClure Engineering Associates, Inc.

REVISIONS	
NAME	DATE
KED	11/5/12

**WALNUT STREET
PLAN SHEET**

SCALE: AS NOTED
DATE: 2011
FILE: G:\Drawings\Marshall\10-0001-00-SW\13 PS 2.dwg

DRAWN BY: KED
CHECKED BY: SMK