




CONTRACT NO.	SECTION	COUNTY	TOTAL SHEETS	SHEET NO.
89585	*	MARSHALL COUNTY	16	16
SECTION 10-00001-00-SW		ILLINOIS		

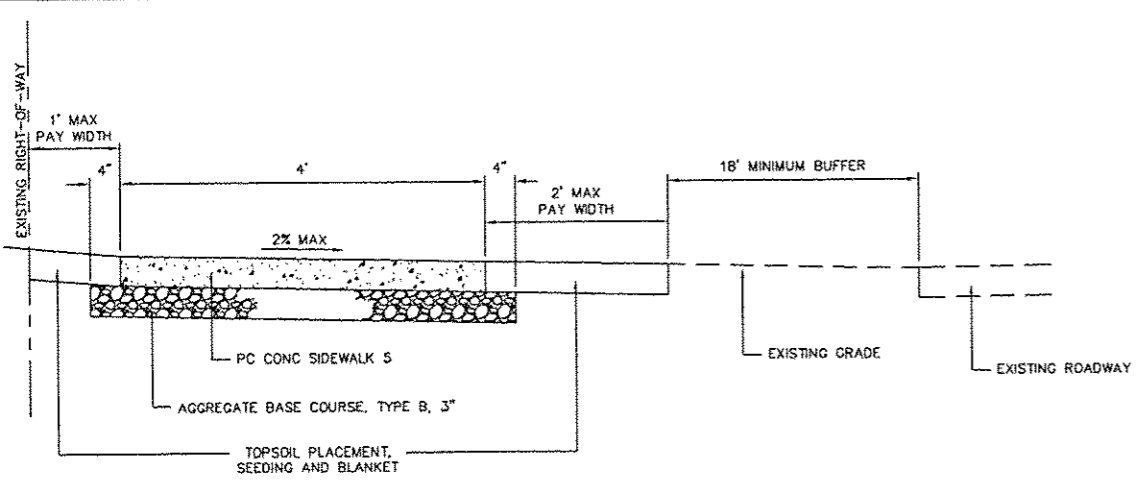


1 PROPOSED SIDEWALK DETAIL - PINE STREET
Scale: NOT TO SCALE

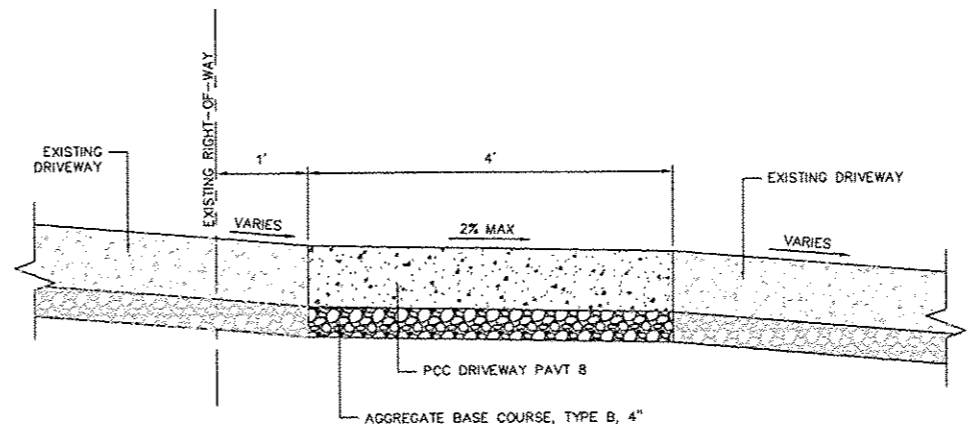

2 PROPOSED SIDEWALK @ DRIVEWAY DETAIL
Scale: NOT TO SCALE

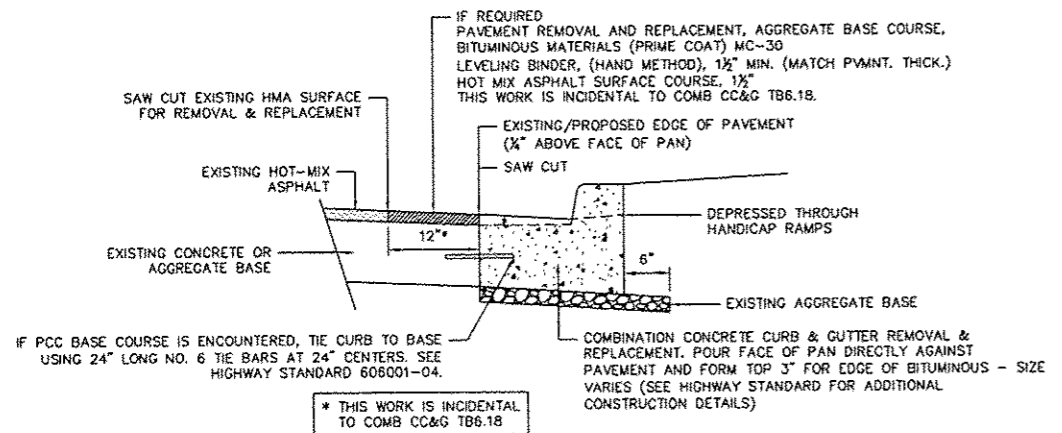


ADJACENT TO HOT-MIX ASPHALT PAVEMENT SURFACE
Scale: NOT TO SCALE

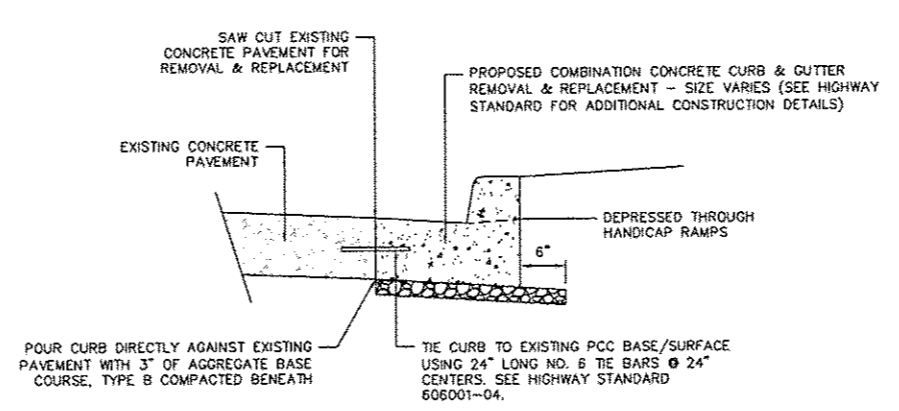


ADJACENT TO PC CONCRETE SURFACE/BASE
Scale: NOT TO SCALE


3 COMBINATION CONCRETE CURB & GUTTER REMOVAL & REPLACEMENT DETAIL
Scale: NOT TO SCALE

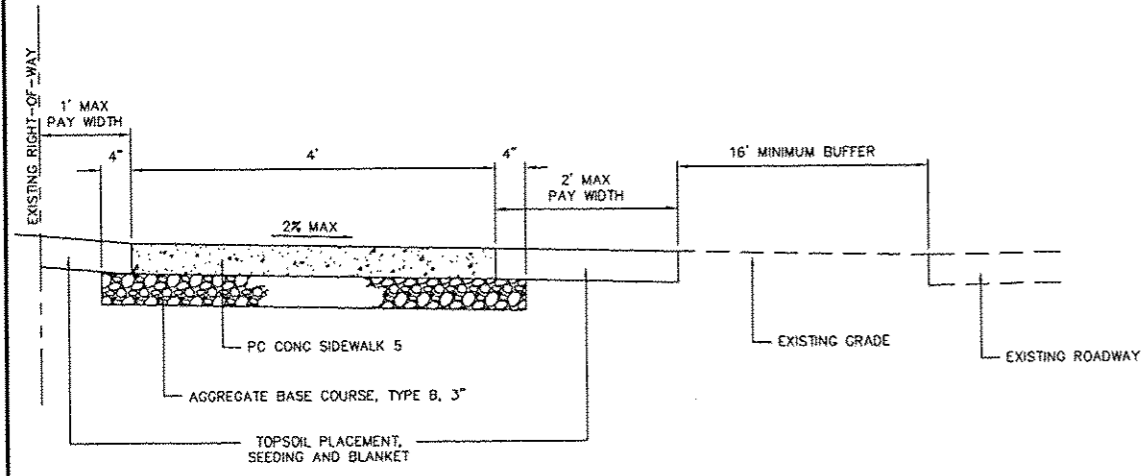


5 PROPOSED SIDEWALK DETAIL - ELM STREET
Scale: NOT TO SCALE

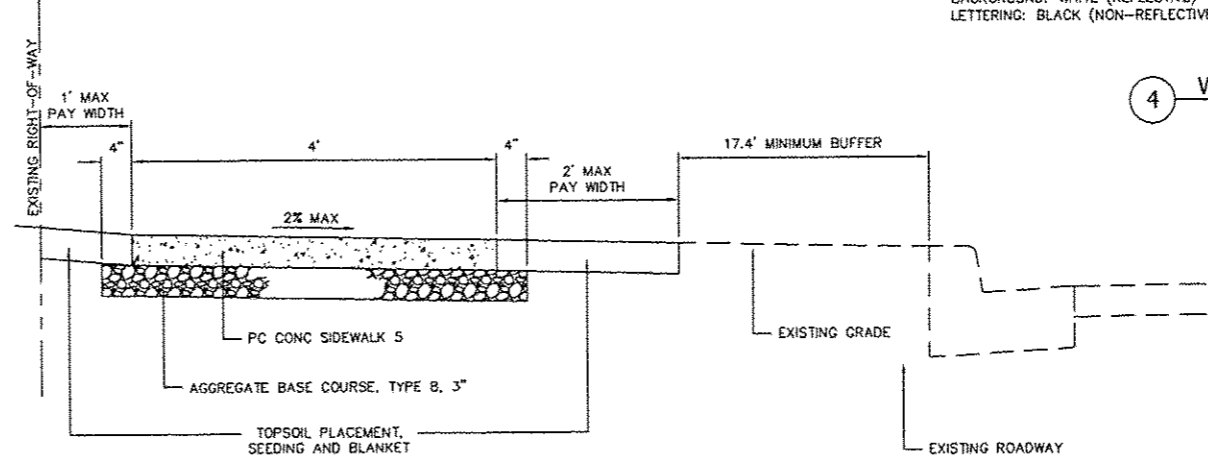

6 PROPOSED SIDEWALK DETAIL - WALNUT STREET
Scale: NOT TO SCALE

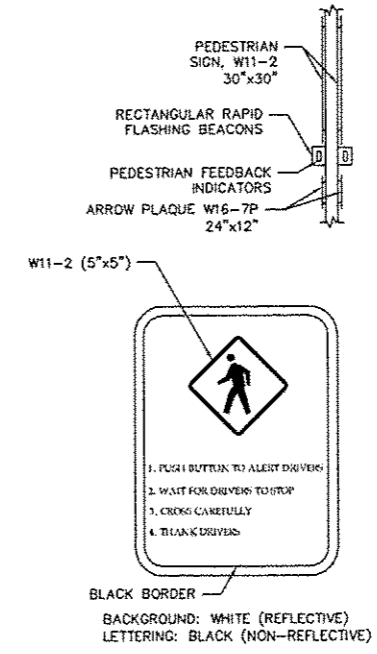

4 PEDESTRIAN ACTIVATED CROSSWALK WARNING SYSTEM RRFB ASSEMBLY DETAIL
Scale: NOT TO SCALE

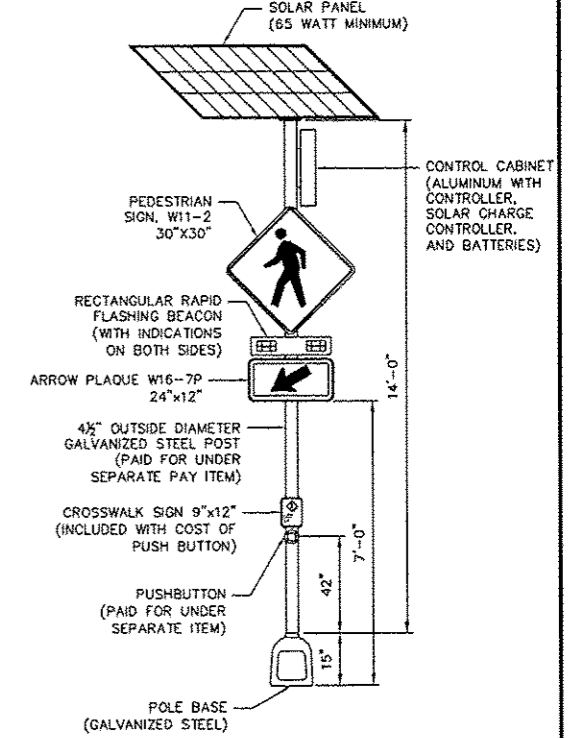

REVISIONS	
NAME	DATE
KED	11/5/12

DETAILS

SCALE: AS NOTED
DATE: 2011
FILE: O:\Drawings\Marshall\10-0001-00-SW Safe Routes\16 DETAILS.dwg
DRAWN BY: KED
CHECKED BY: SMK

McClure
Engineering Associates, Inc.
1136 Columbus Street
Ottawa, Illinois 61350
(615) 433-2050 FAX (615) 433-5930
Design Firm License: Illinois 184-000818
Copyright 2011 By McClure Engineering Associates, Inc.