

CONTROL POINTS:

CP # 7 (CUT CROSS SECTION)
 N. 1497465.01
 E. 2352572.02
 EL = 642.83

CP # 11 (CUT CROSS SECTION)
 N. 1497395.69
 E. 2352195.91
 EL = 642.10

CP # 10 (CUT CROSS SECTION)
 N. 1497739.66
 E. 2352563.66
 EL = 643.30



CP # 26 (CUT CROSS SECTION)
 N. 1497676.77
 E. 2352260.43
 EL = 639.58

CP # 13 (IRON ROD)
 N. 1497120.00
 E. 2352255.39
 EL = 637.95

CP # 25 (CUT CROSS SECTION)
 N. 1497394.85
 E. 2351876.72
 EL = 639.87

NOTES:

- COORDINATES ARE ILLINOIS WEST NAD 83 STATE PLAIN COORDINATES
- ELEVATIONS ARE NAVD 88.

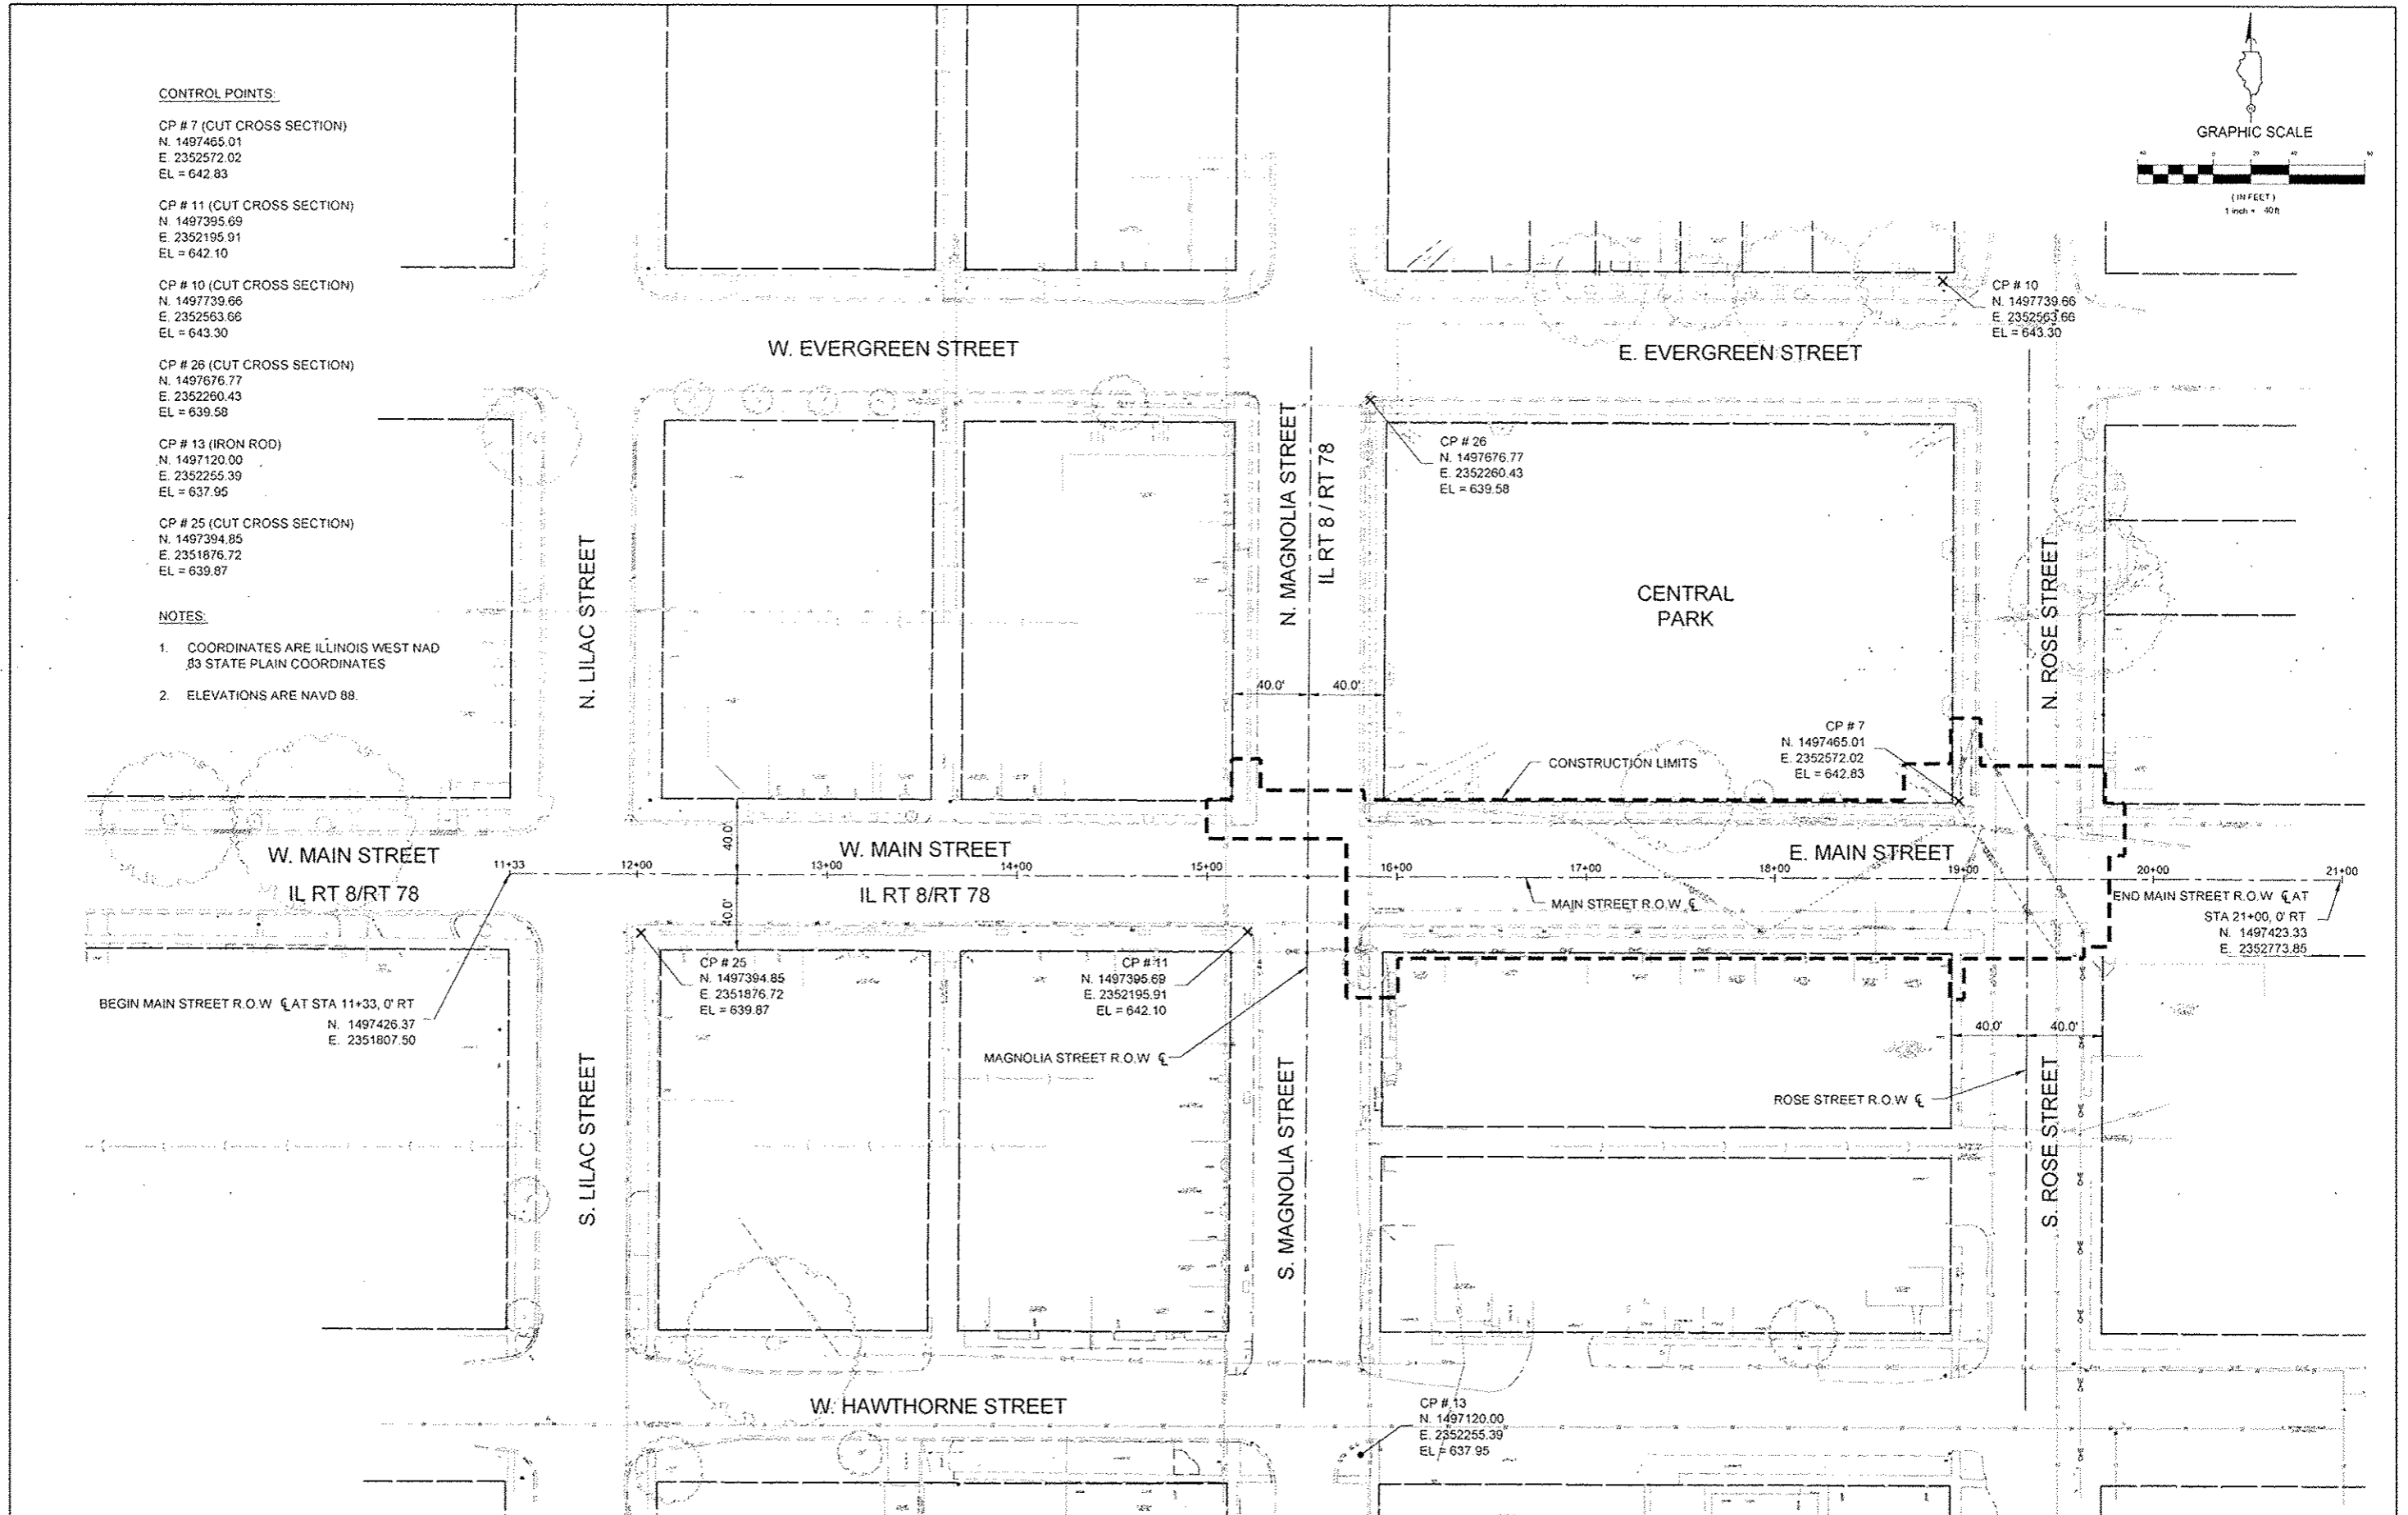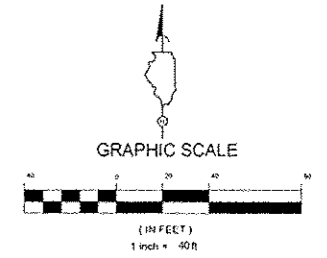

FILE NAME *	DESIGNED TB	REVISED -
USER NAME *	DRAWN TL/BD	REVISED -
PLOT DATE *	CHECKED DA	REVISED -
	DATE 10/29/2012	REVISED -



CITY OF ELMWOOD

ALIGNMENT, TIES, BENCHMARKS, AND CONTROL POINTS
ELMWOOD STREETScape

SCALE: 1" = 40'-0"

STA. TO STA.

F.A. RTE.	SECTION	COUNTY	TOTAL SHEETS	SHEET NO.
	10-00002-00-LS	PEORIA	34	16
CONTRACT NO. 89604			ILLINOIS REG. AND PROJECT	