



W. MAIN STREET  
IL RT 8 / RT 78

BEGIN  
IMPROVEMENTS  
STA 16+67.94

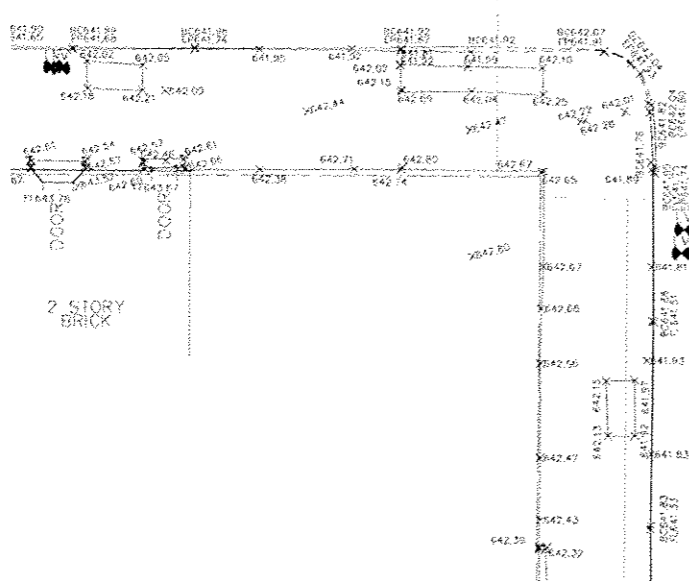


2 STORY  
BRICK

S. MAGNOLIA STREET

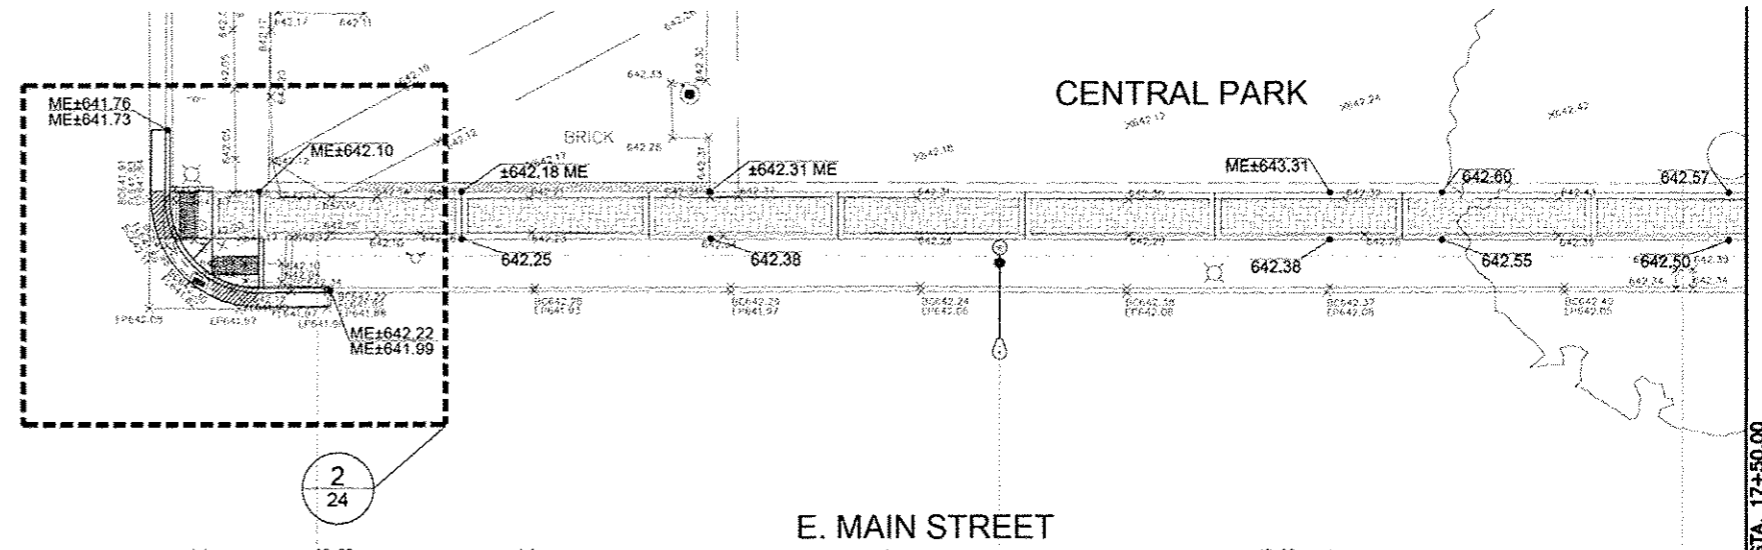

CENTRAL PARK

E. MAIN STREET

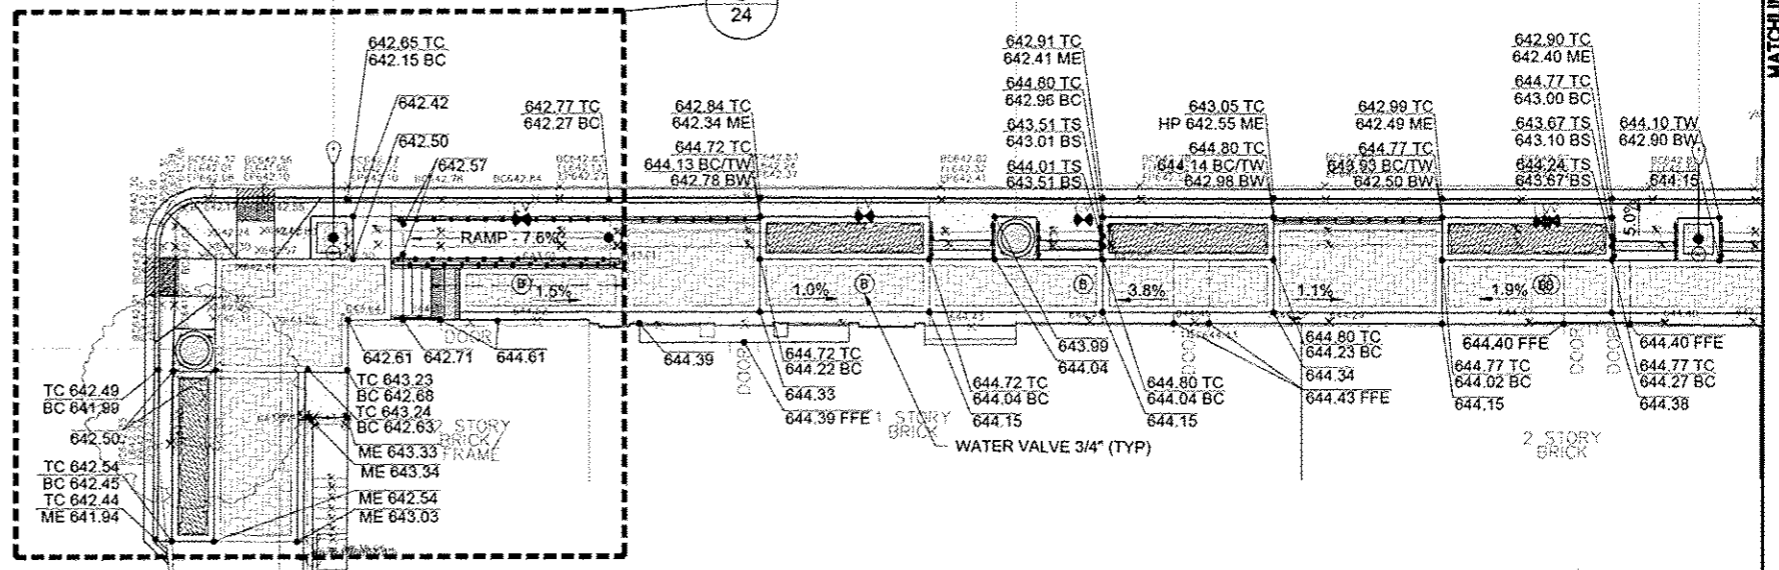


TC 642.49  
BC 641.99  
642.50  
TC 642.54  
BC 642.45  
TC 642.44  
ME 641.94  
TC 643.23  
BC 642.68  
TC 643.24  
BC 642.63  
ME 643.33  
ME 643.34  
ME 642.54  
ME 643.03

2 STORY  
BRICK

2 STORY  
BRICK

LEGEND AND ABBREVIATIONS:

- R.O.W. LINE
- - - TEMPORARY CONSTRUCTION EASEMENT
- PEDESTRIAN RAILING
- PEDESTRIAN RAIL (SPECIAL)
- ⊙ WATER VALVE 3/4" (TYP)
- TC TOP OF CURB
- BC BOTTOM OF CURB
- ME MATCH EXISTING
- PERENNIALS & GROUND COVER BED
- CONCRETE PAVER SIDEWALK
- PORTLAND CEMENT CONCRETE SIDEWALK 5 INCH
- ORNAMENTAL LIGHTING UNIT
- TS TOP OF STEP
- BS BOTTOM OF STEP
- FFE FINISH FLOOR ELEVATION

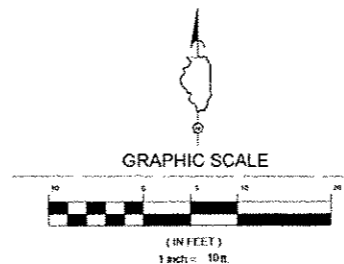

MATCHLINE - STA. 17+50.00

FILE NAME	DESIGNED WS/DE	REVISED	<p>TERRA ENGINEERING LTD. 226 W. ORIO ST., FOURTH FL. CHICAGO, IL 60644 (312)467-0123</p>	<p>CITY OF ELMWOOD</p>	<p>GRADING AND UTILITY ADJUSTMENT PLAN ELMWOOD STREETScape</p>		<table border="1"> <tr> <th>F.A. RTE.</th> <th>SECTION</th> <th>COUNTY</th> <th>TOTAL SHEETS</th> <th>SHEET NO.</th> </tr> <tr> <td></td> <td>10-00002-00-LS</td> <td>PEORIA</td> <td>34</td> <td>22</td> </tr> <tr> <td colspan="5">CONTRACT NO. 89604</td> </tr> <tr> <td colspan="5">ILLINOIS FED. AID PROJECT</td> </tr> </table>	F.A. RTE.	SECTION	COUNTY	TOTAL SHEETS	SHEET NO.		10-00002-00-LS	PEORIA	34	22	CONTRACT NO. 89604					ILLINOIS FED. AID PROJECT				
F.A. RTE.	SECTION	COUNTY			TOTAL SHEETS	SHEET NO.																					
	10-00002-00-LS	PEORIA			34	22																					
CONTRACT NO. 89604																											
ILLINOIS FED. AID PROJECT																											
USER NAME	DRAWN TL/JP	REVISED	SCALE: 1" = 10'-0"	STA. 15+00.66 TO STA. 17+50.00																							
PLOT DATE	CHECKED DA	REVISED																									
	DATE 10/29/2012	REVISED																									